
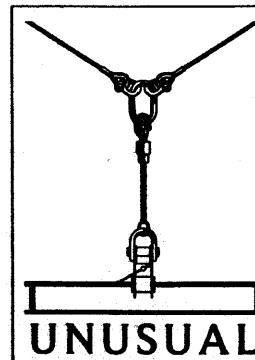


	INSP	LD/OUT	ON SITE
DATE			
SIGN			

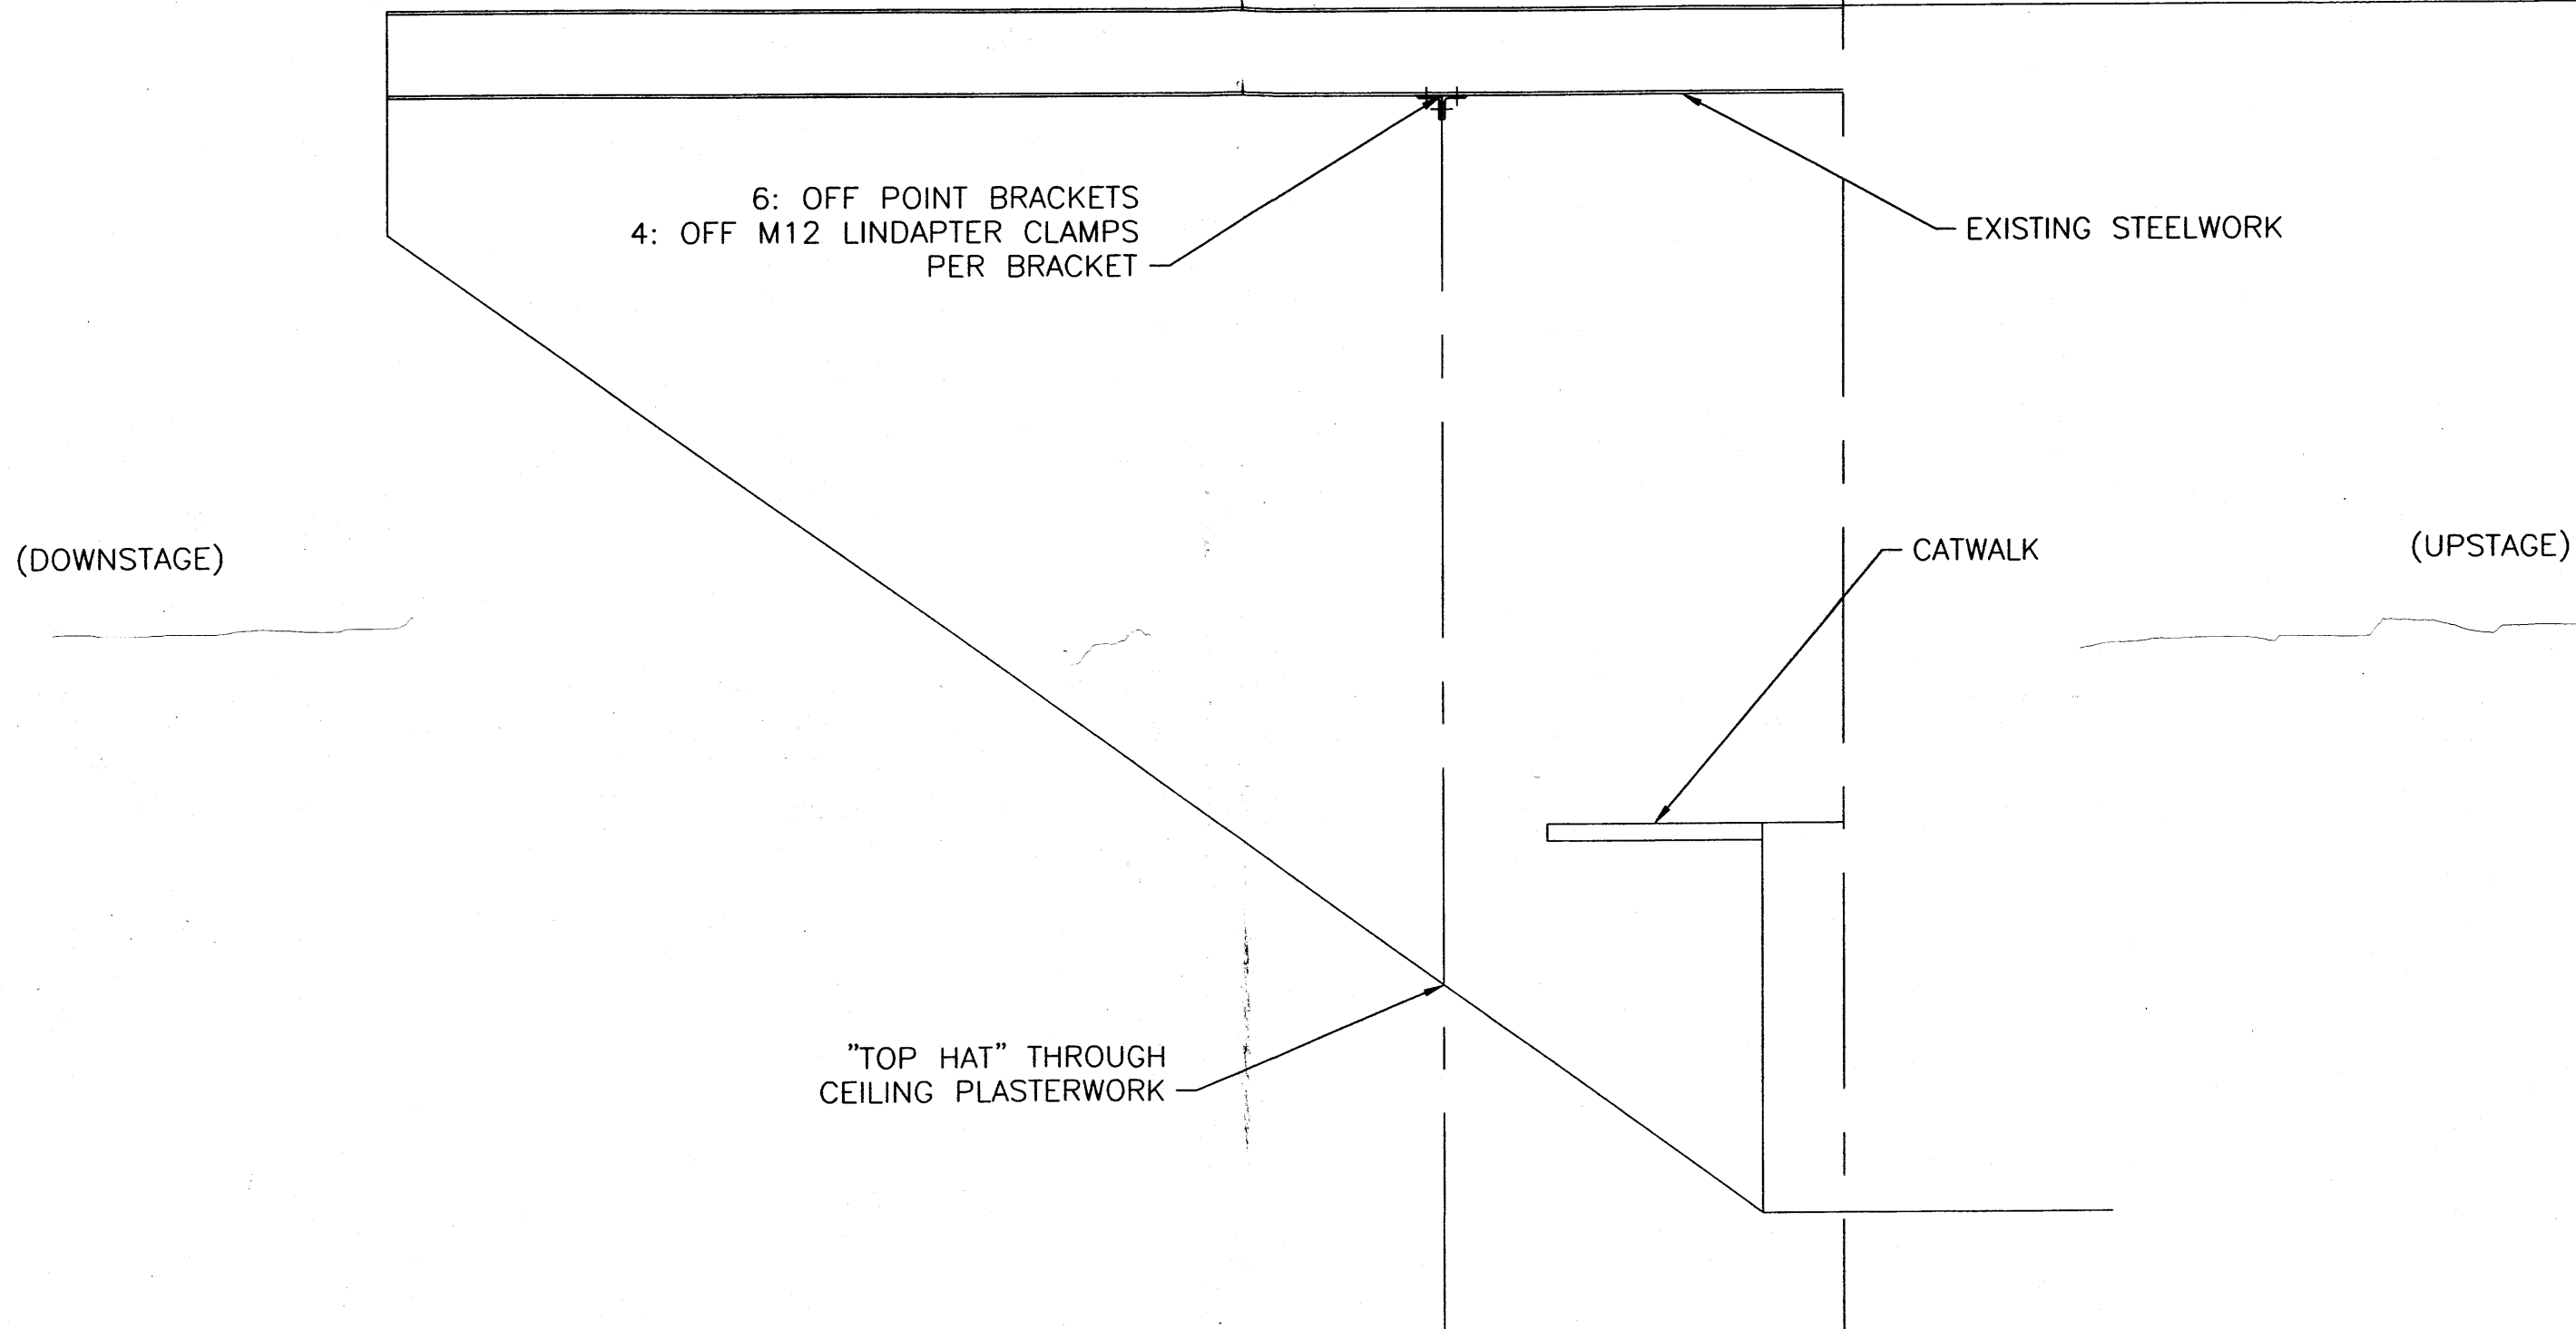

DIMENSIONS:	mm	PROJECT: DOMINION THEATRE DRAPES			
TOLERANCE:	—	CLIENT: ACRE JEAN			
(Unless stated)	—	VENUE: DOMINION THEATRE			
FINISH:	—	TITLE: SECTION THROUGH ROOF VOID			
This drawing & design is the copyright & property of UNUSUAL RIGGING LIMITED. It may not be duplicated or disclosed to third parties for any purposes without the written authority of UNUSUAL RIGGING. DO NOT SCALE FROM THIS DRAWING. All dimensions must be checked on site prior to the commencement of installation. Any errors or omissions must be brought to the attention of the designer IF IN DOUBT ASK.		SCALE: 1:20	ORIGINAL SIZE: A3	DRAWN: JPF	CHK:
		DRG DATE: 19 MAY 09	DRG No: 20298-E0004	REV: —	
		UNUSUAL RIGGING LIMITED The Wharf, Bugbrooke, Northamptonshire NN7 3QB Tel: +44(0)1604 830083 Fax: +44(0)1604 831144 Email: info@unusual.co.uk Web: www.unusual.co.uk			