

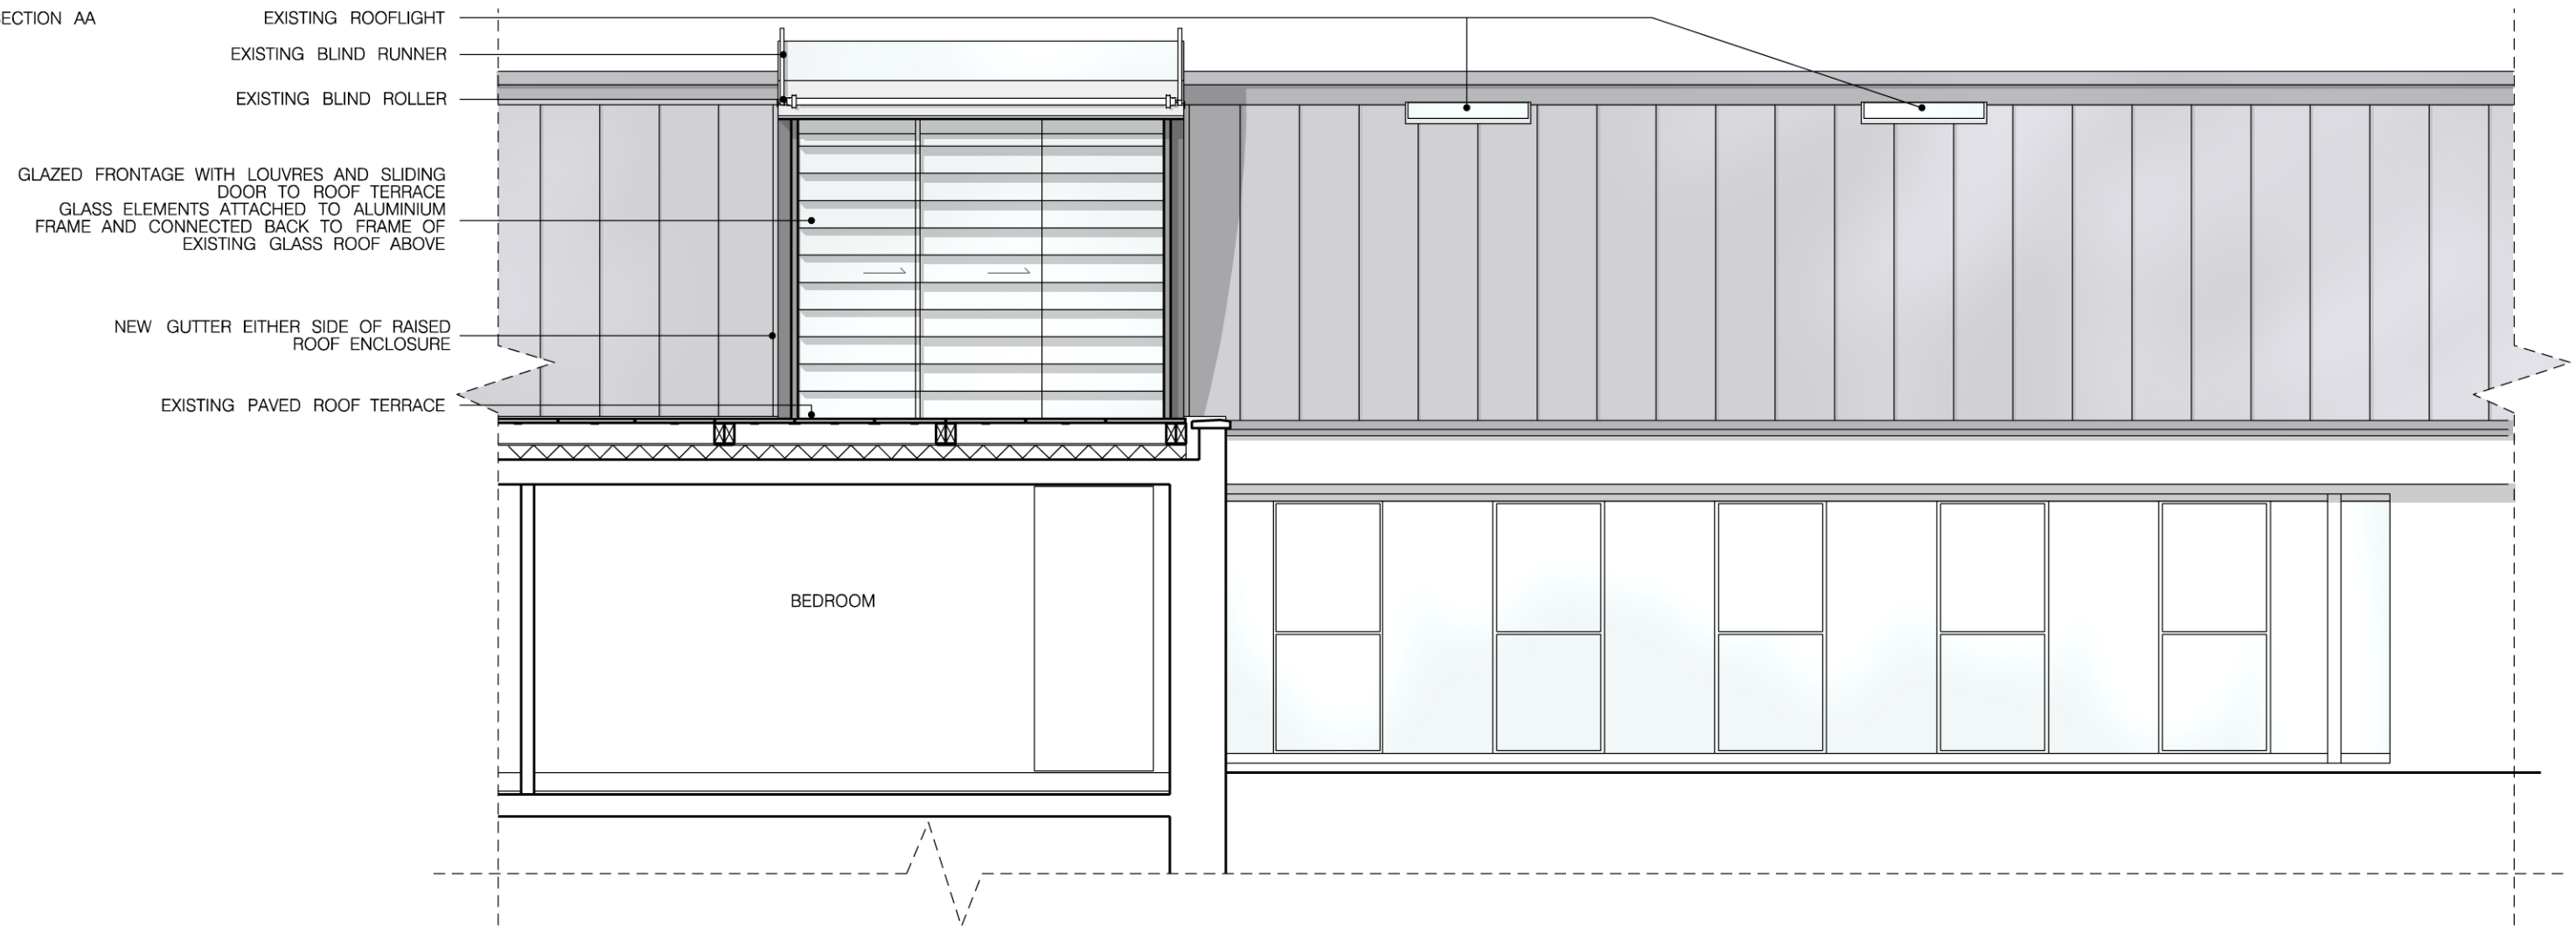


SECTION AA

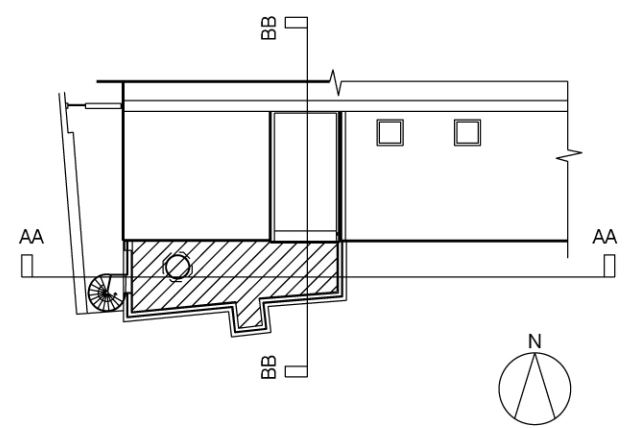

SECTION BB

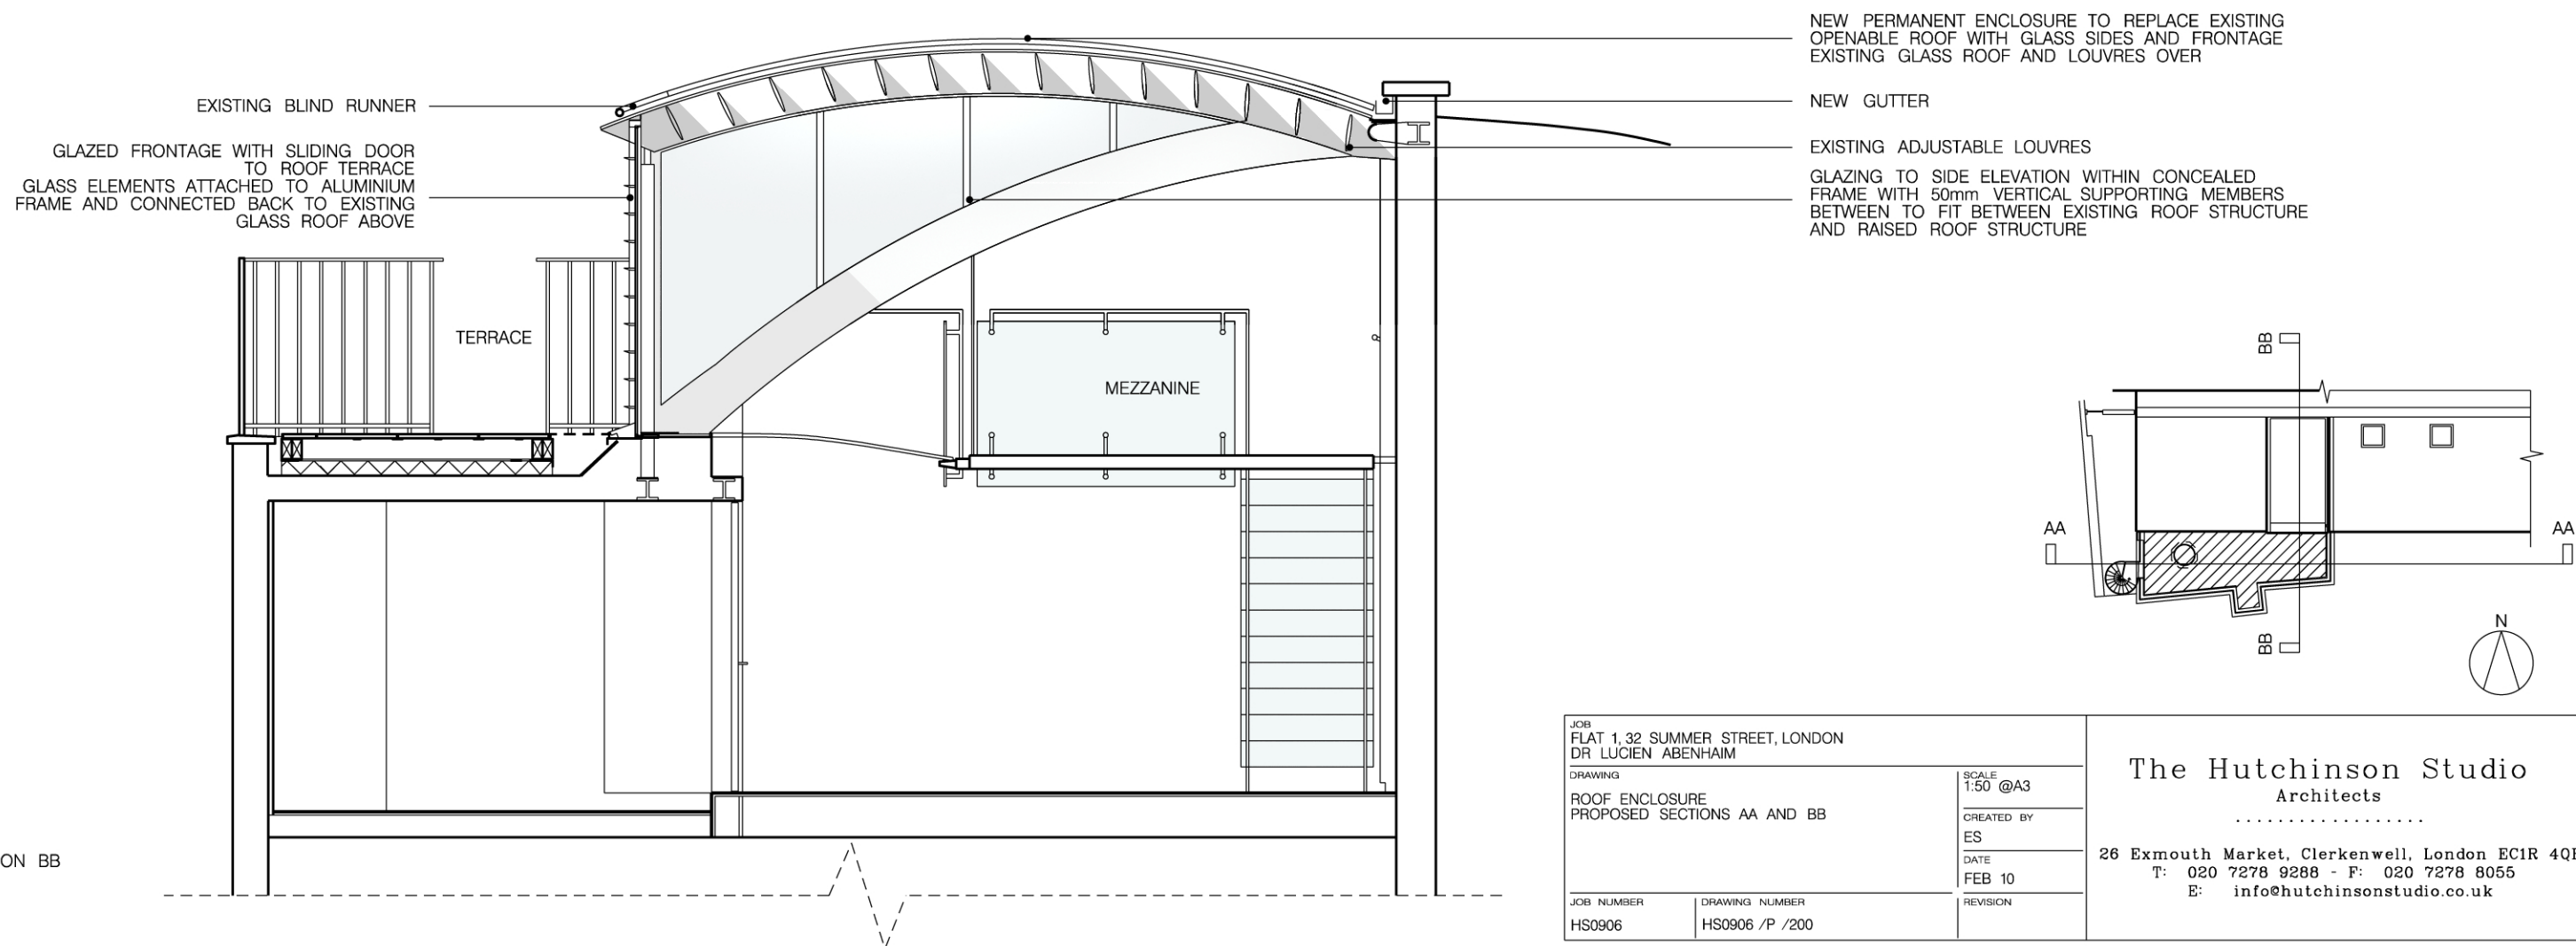

JOB FLAT 1, 32 SUMMER STREET, LONDON DR LUCIEN ABENHAIM		SCALE 1:50 @A3	The Hutchinson Studio Architects 26 Exmouth Market, Clerkenwell, London EC1R 4QE T: 020 7278 9288 - F: 020 7278 8055 E: info@hutchinsonstudio.co.uk
DRAWING ROOF ENCLOSURE PROPOSED SECTIONS AA AND BB		CREATED BY ES DATE FEB 10	
JOB NUMBER HS0906	DRAWING NUMBER HS0906 /P /200	REVISION	