





PROPOSED FRONT (SOUTH) ELEVATION
(BARBON CLOSE)

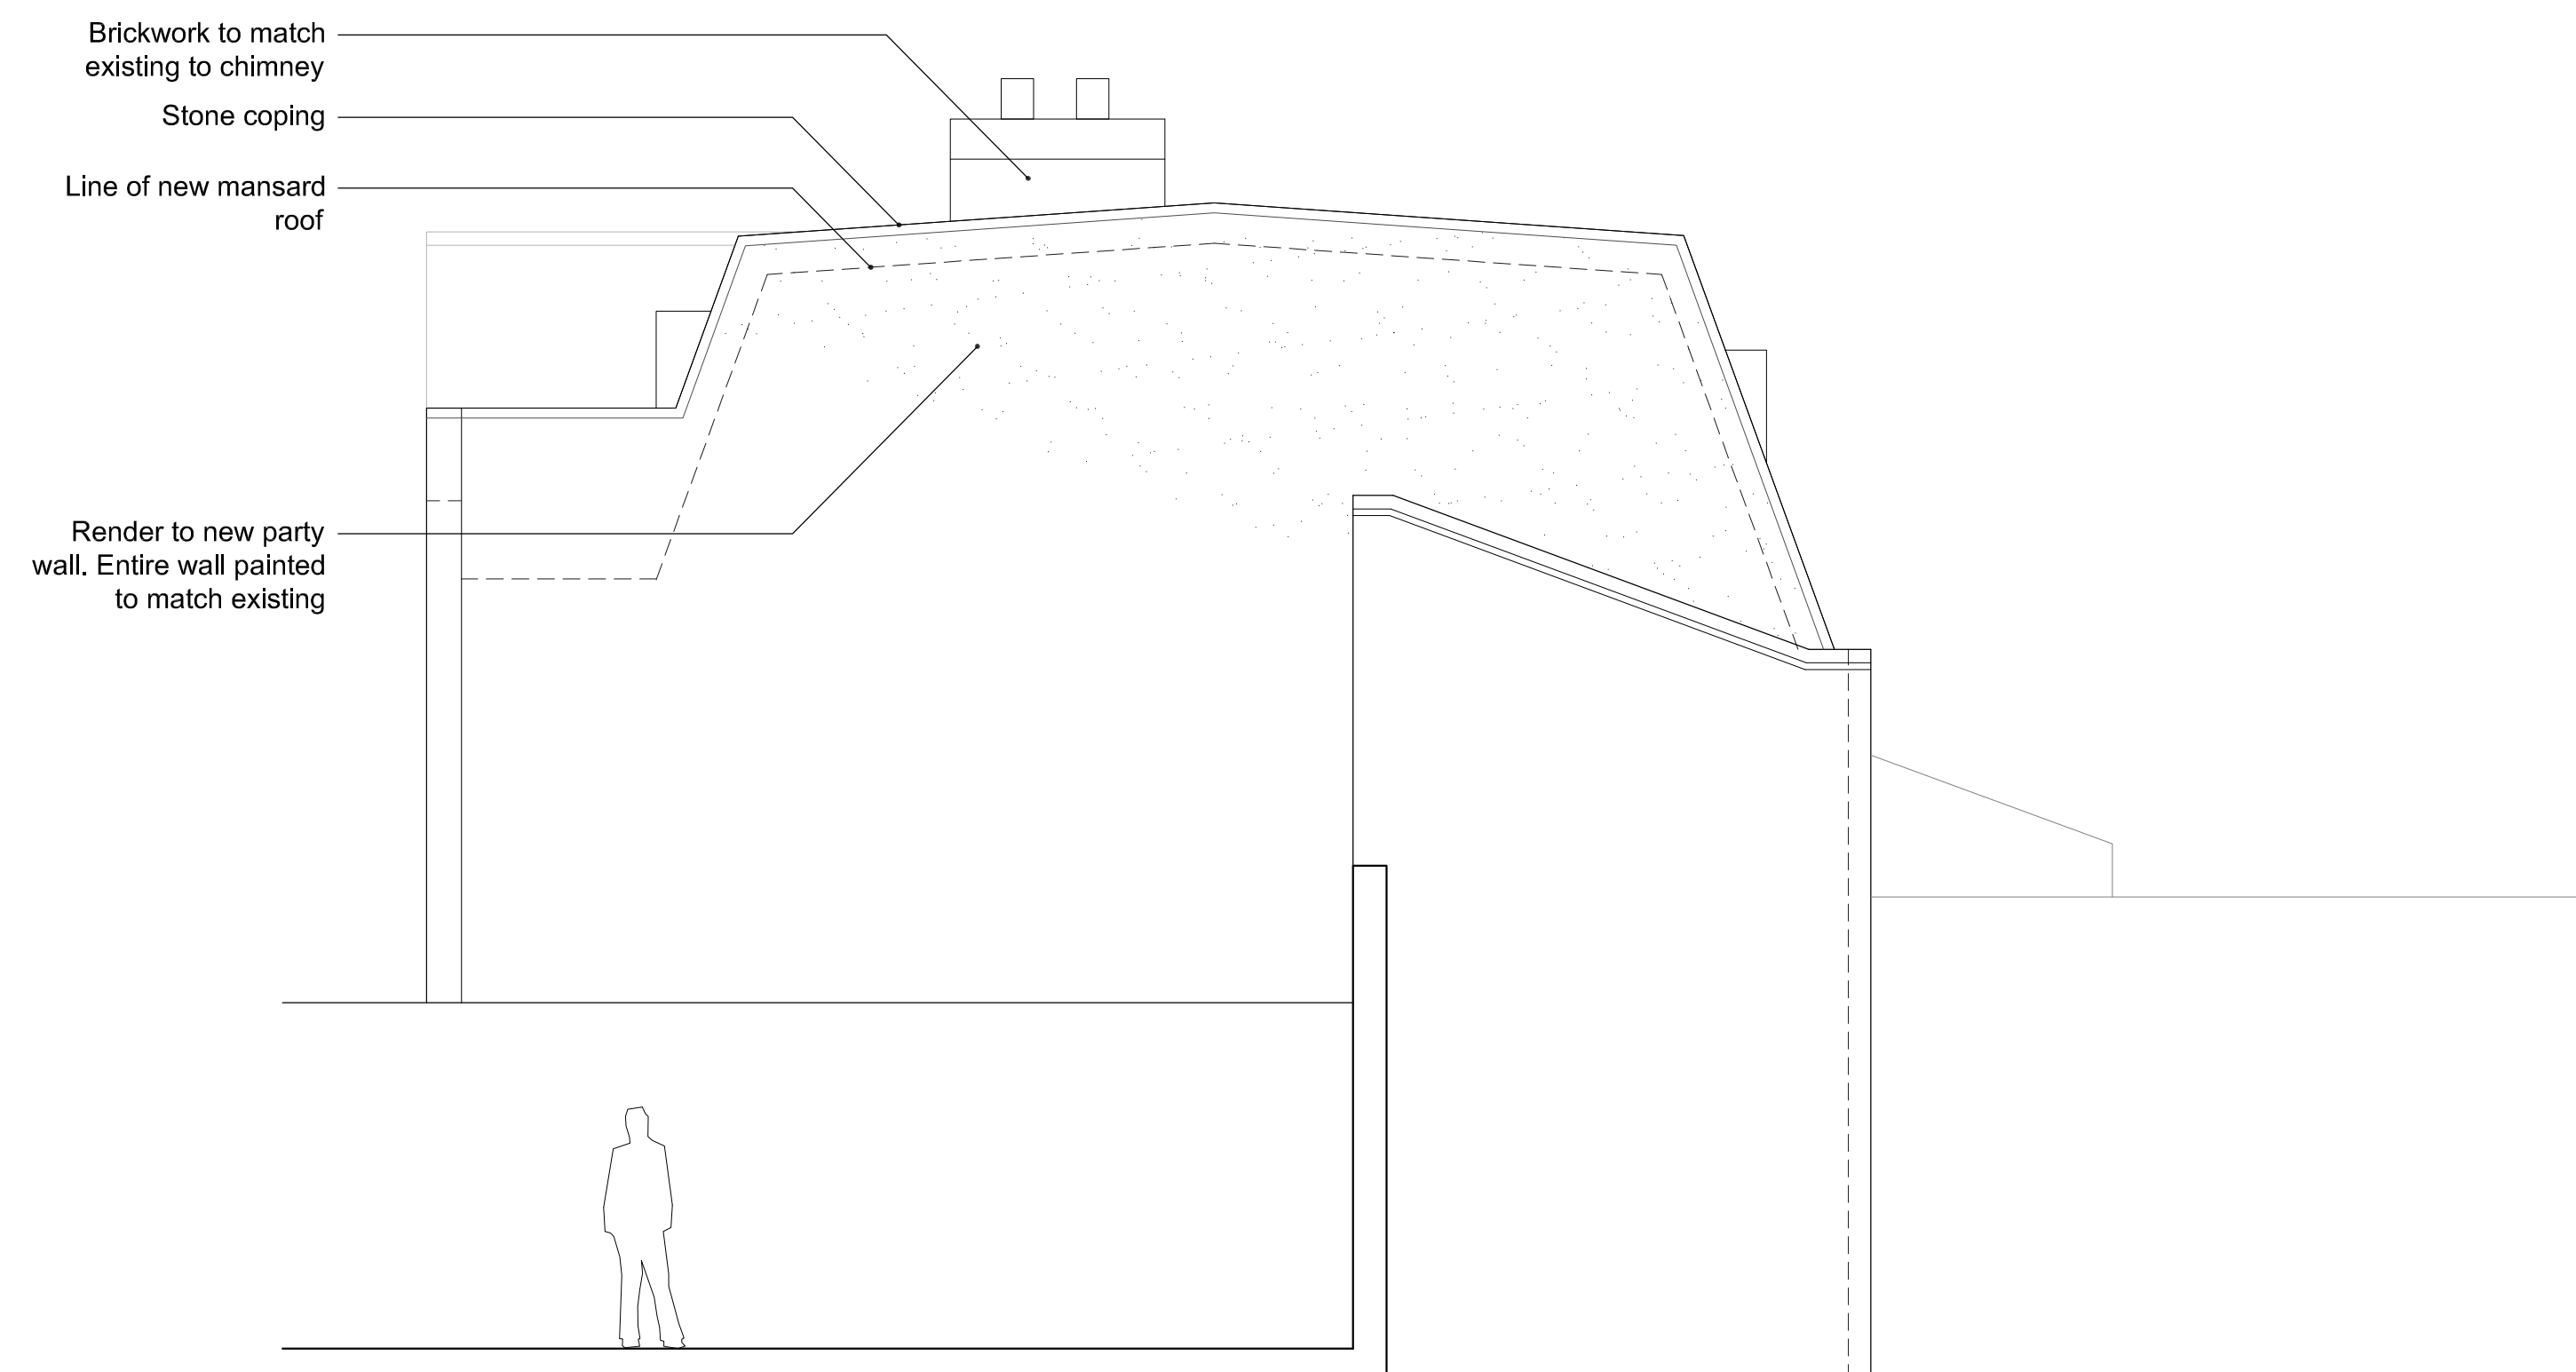


PROPOSED SIDE (EAST) ELEVATION

Section through building on Great Ormond St

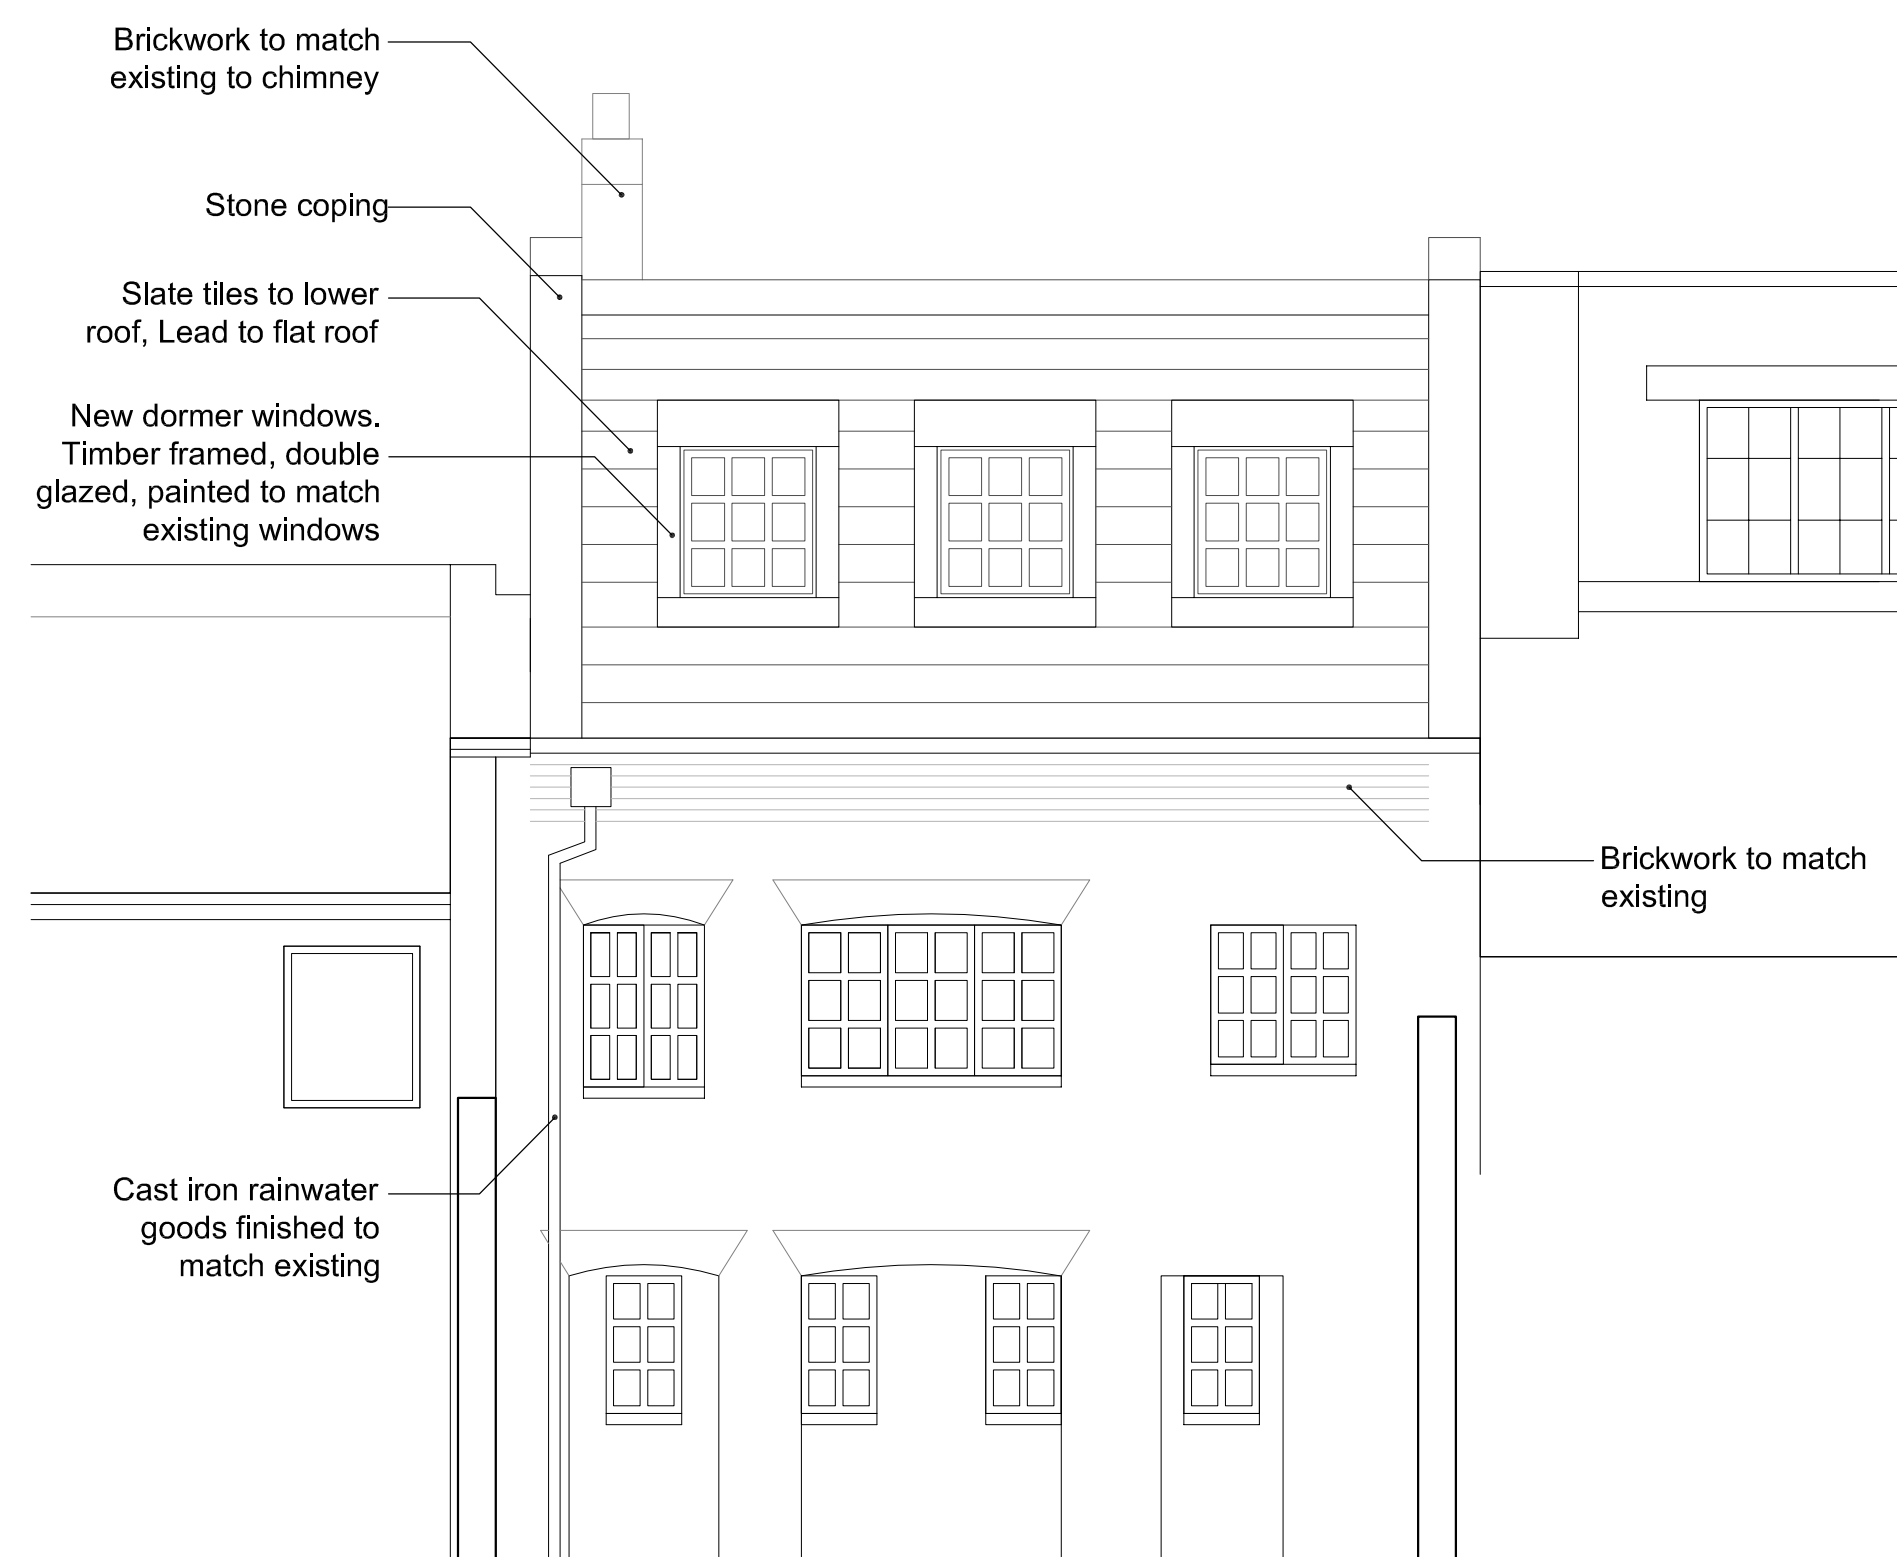

PROPOSED REAR (NORTH) ELEVATION

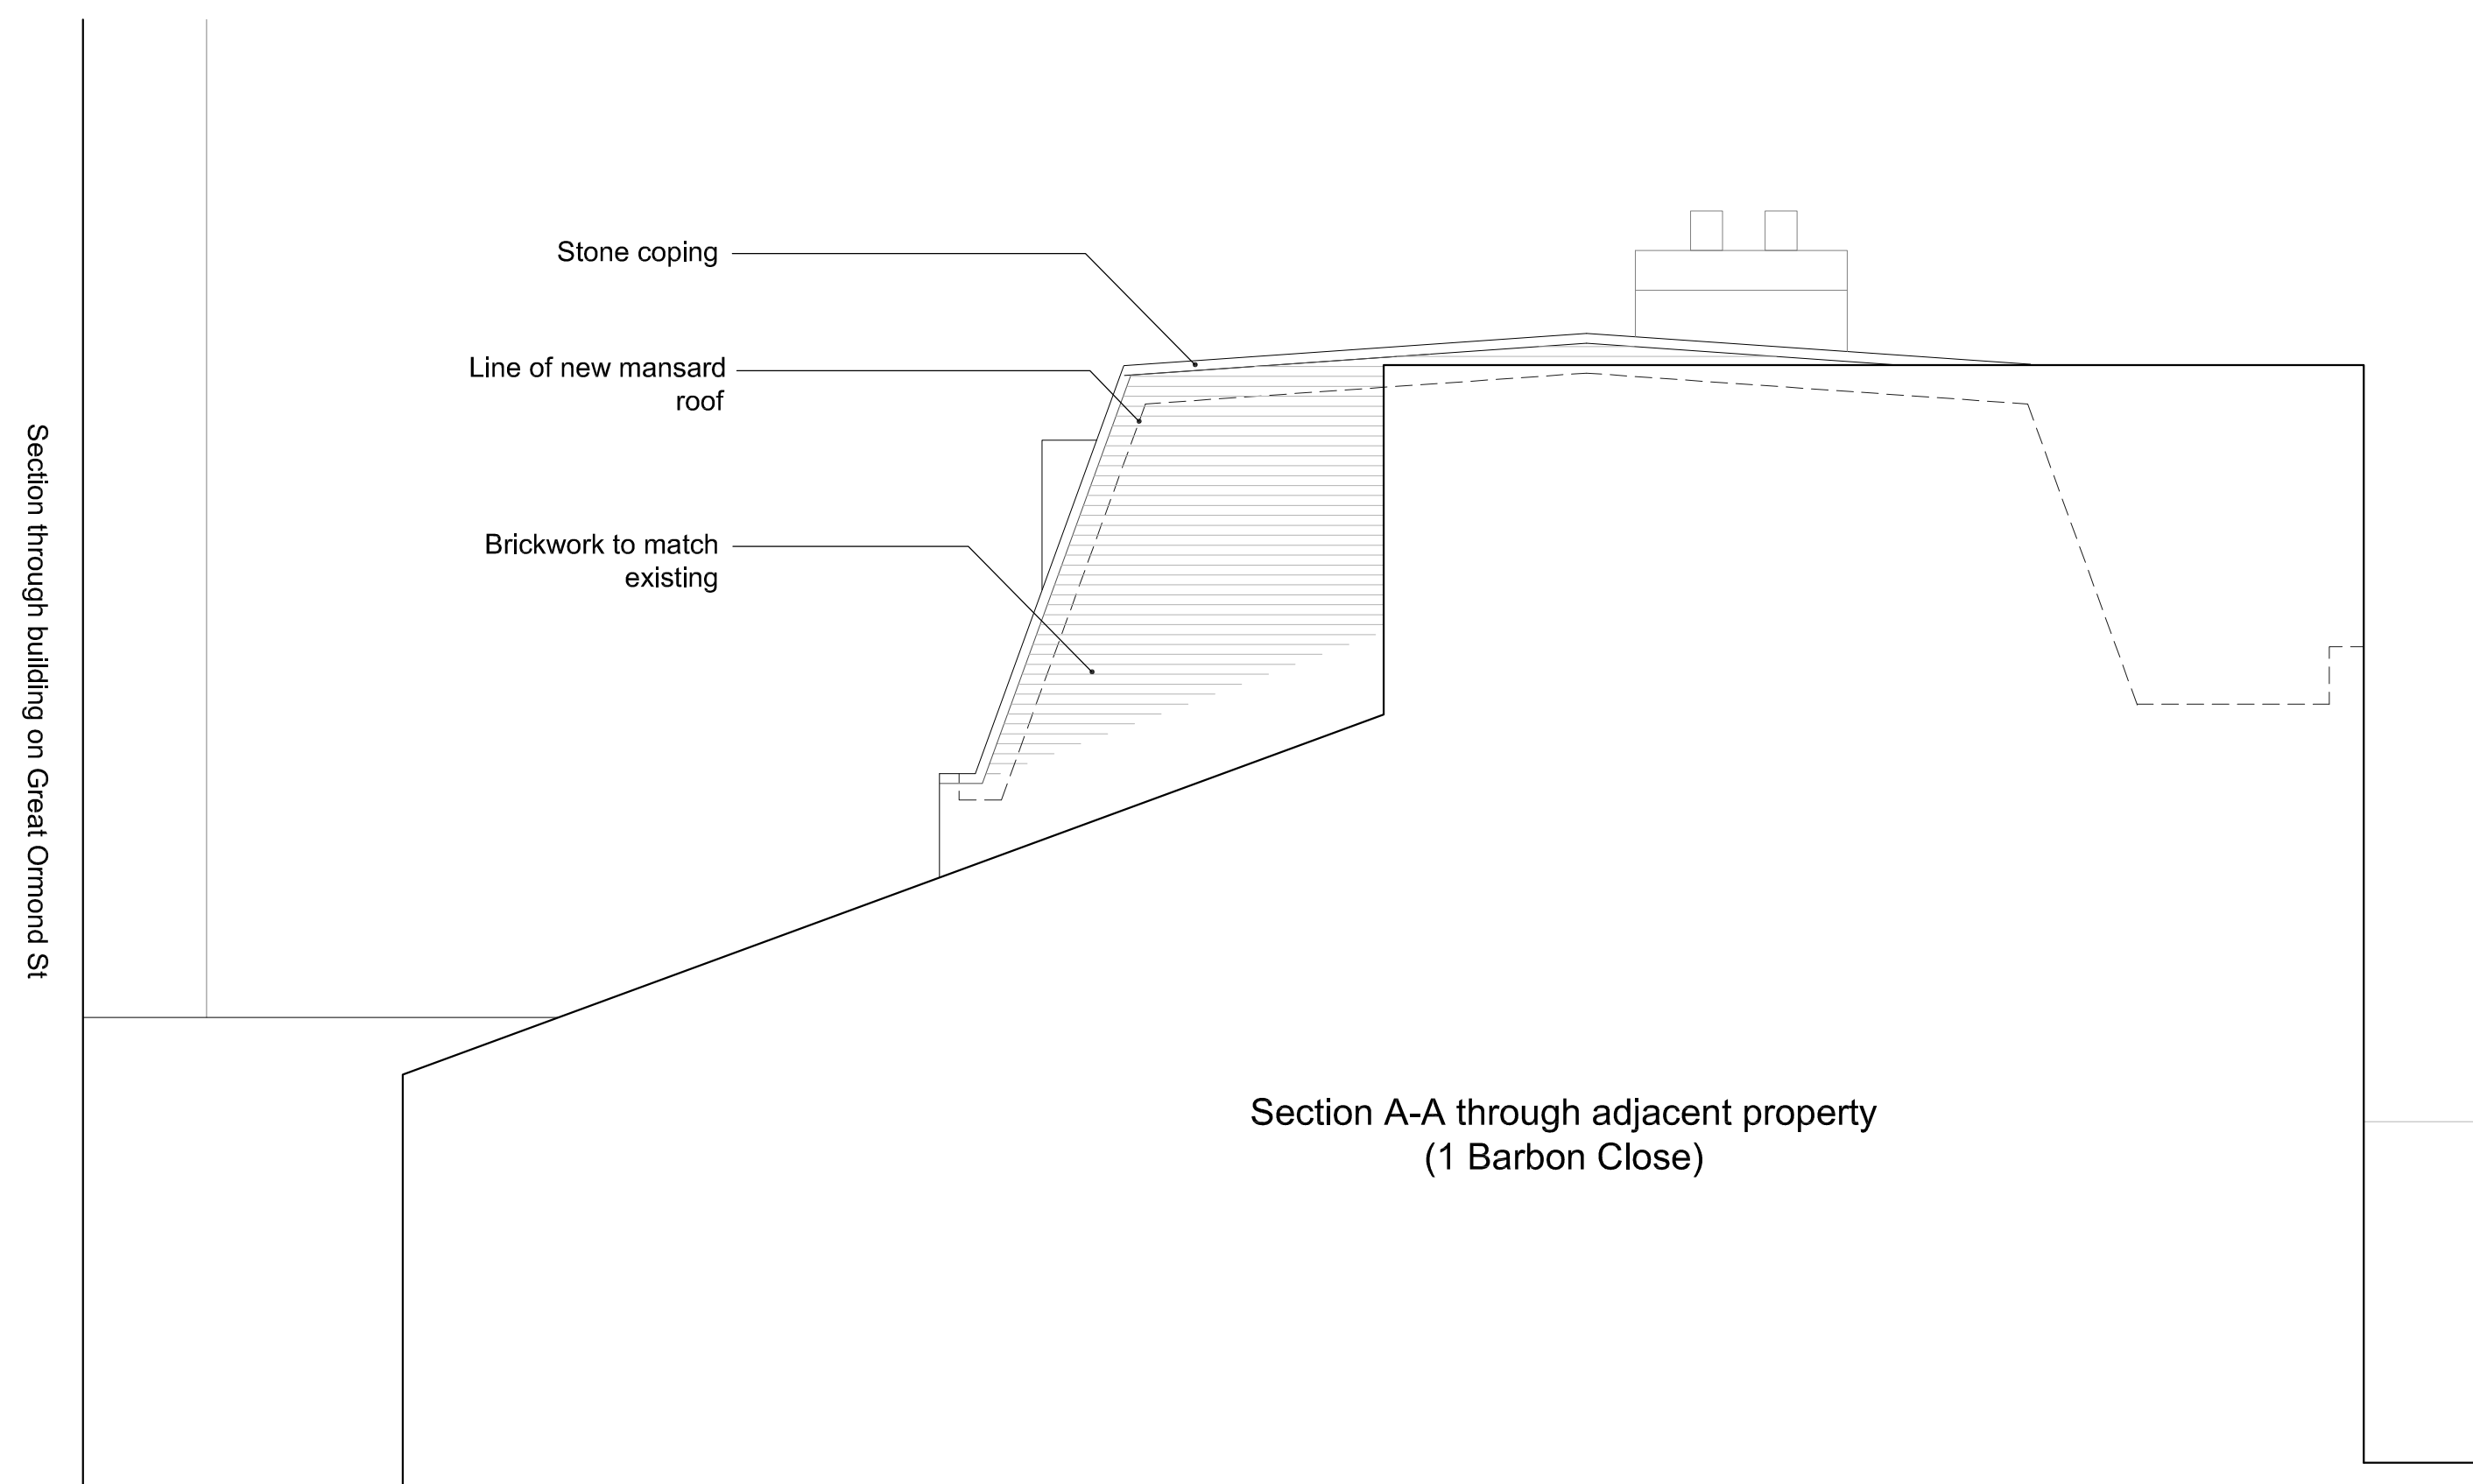

PROPOSED SIDE (WEST) ELEVATION

Section through building on Great Ormond St

Section A-A through adjacent property
(1 Barbon Close)

