




EXISTING FRONT (SOUTH) ELEVATION  
(BARBON CLOSE)

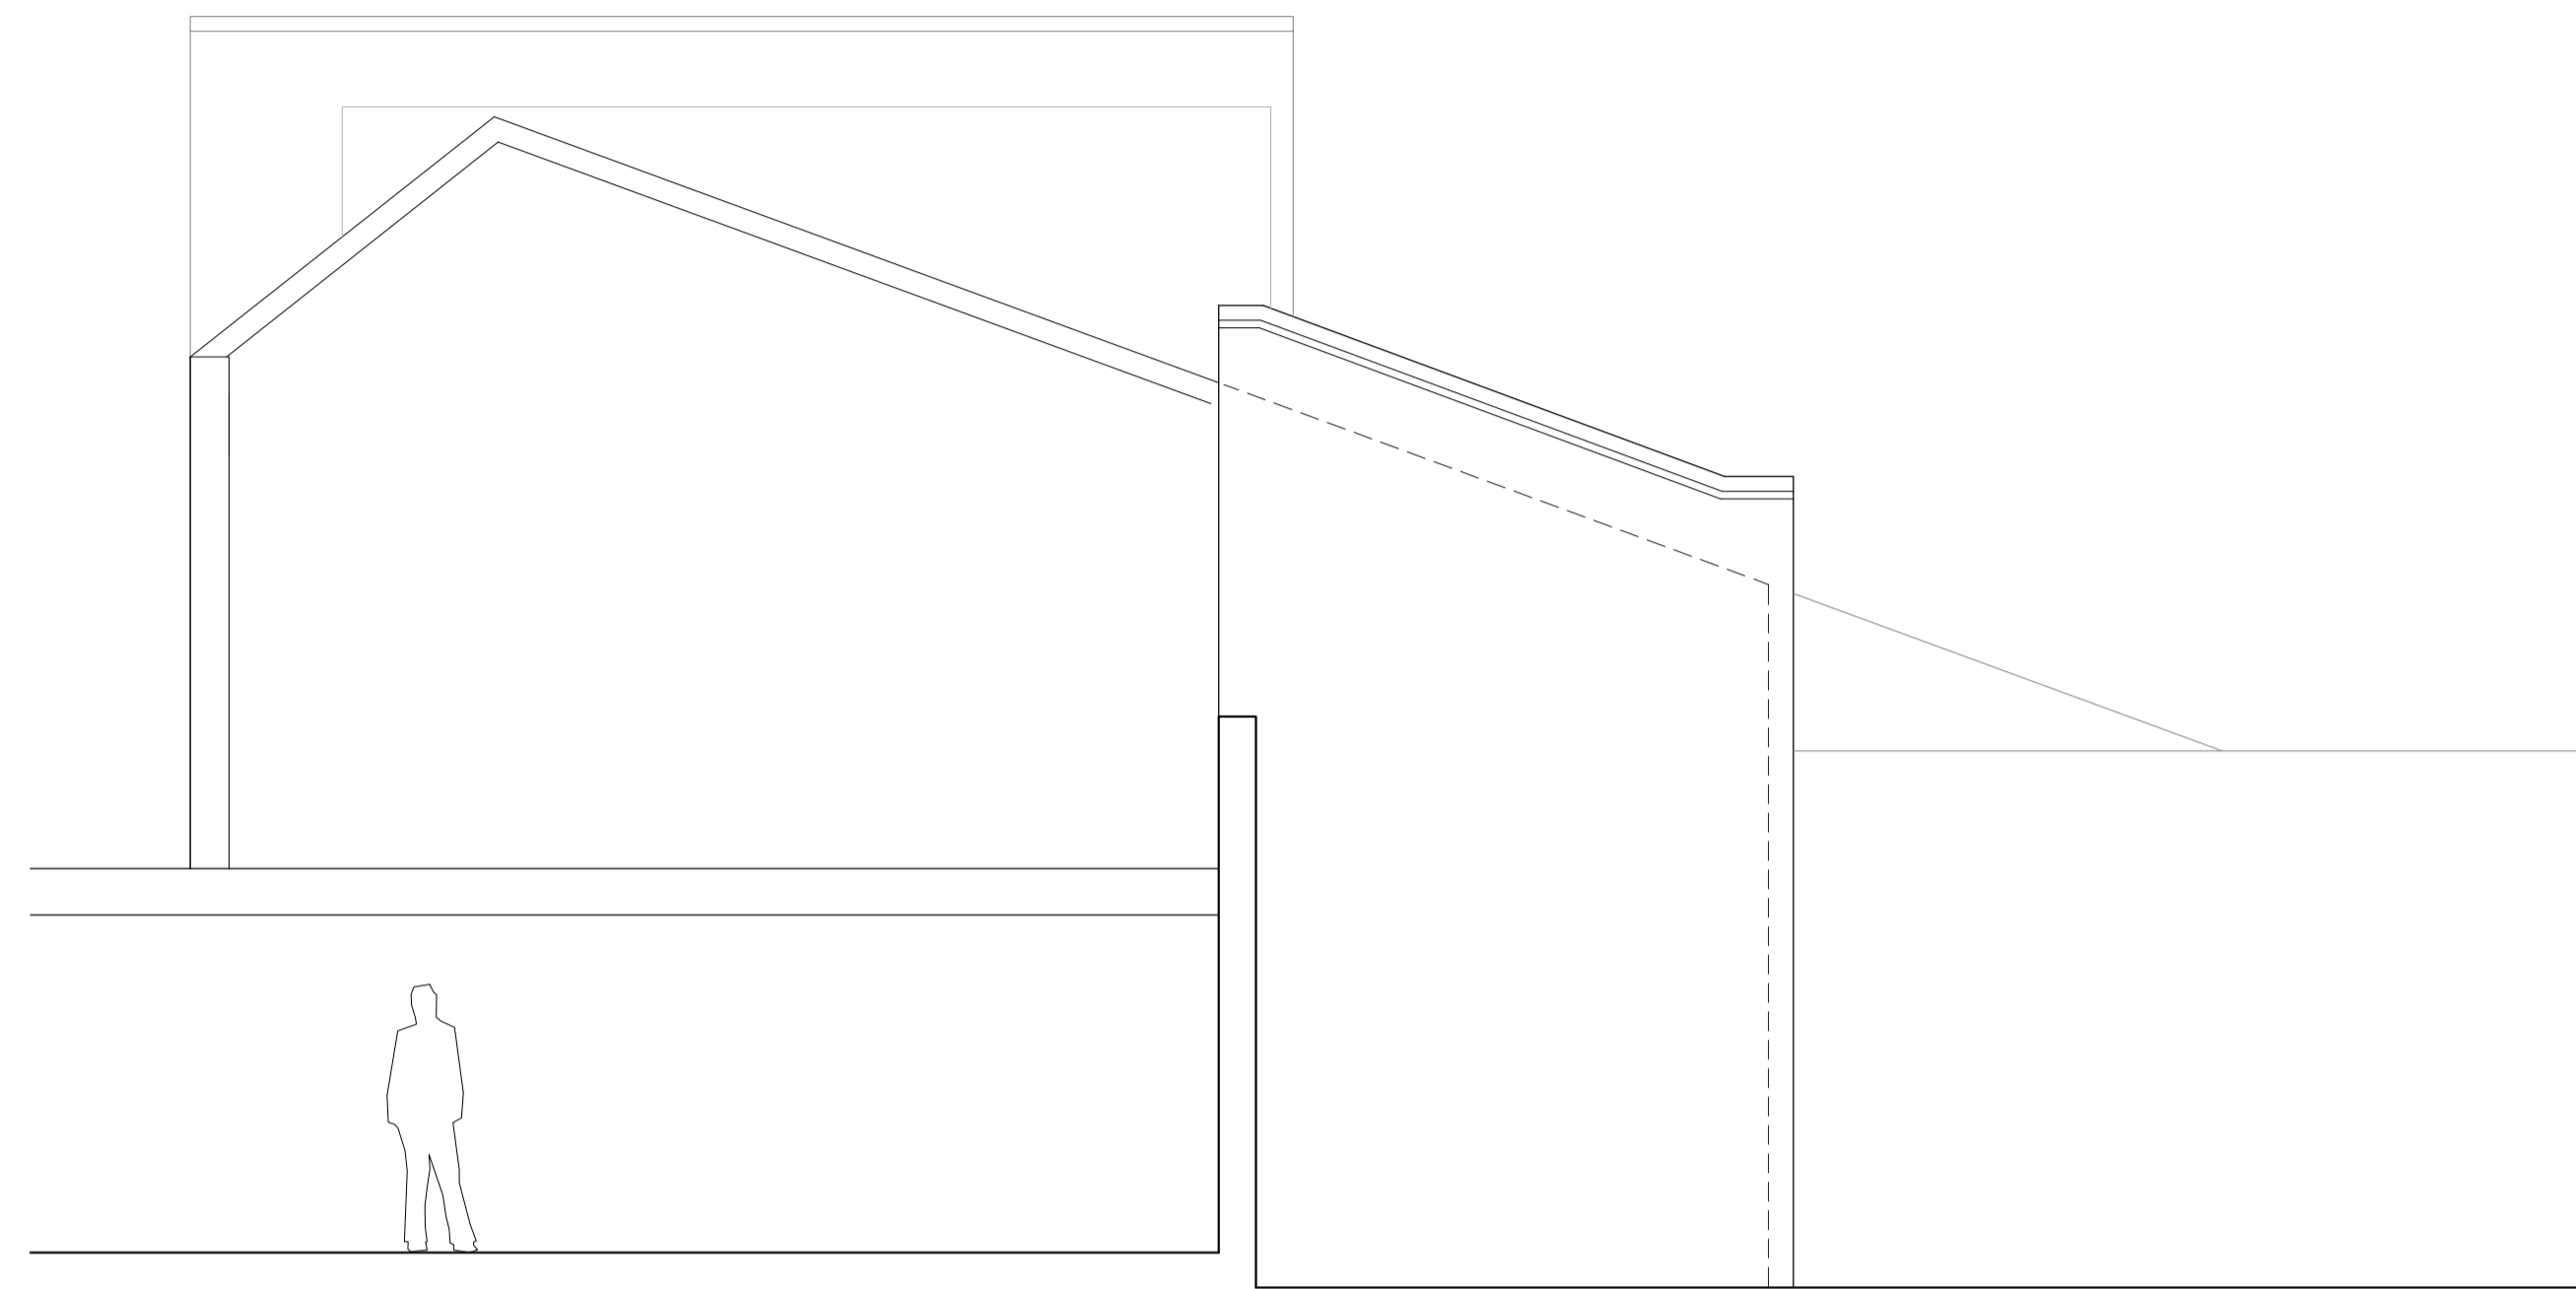


EXISTING SIDE (EAST) ELEVATION

Section through building on Great Ormond St



EXISTING REAR (NORTH) ELEVATION

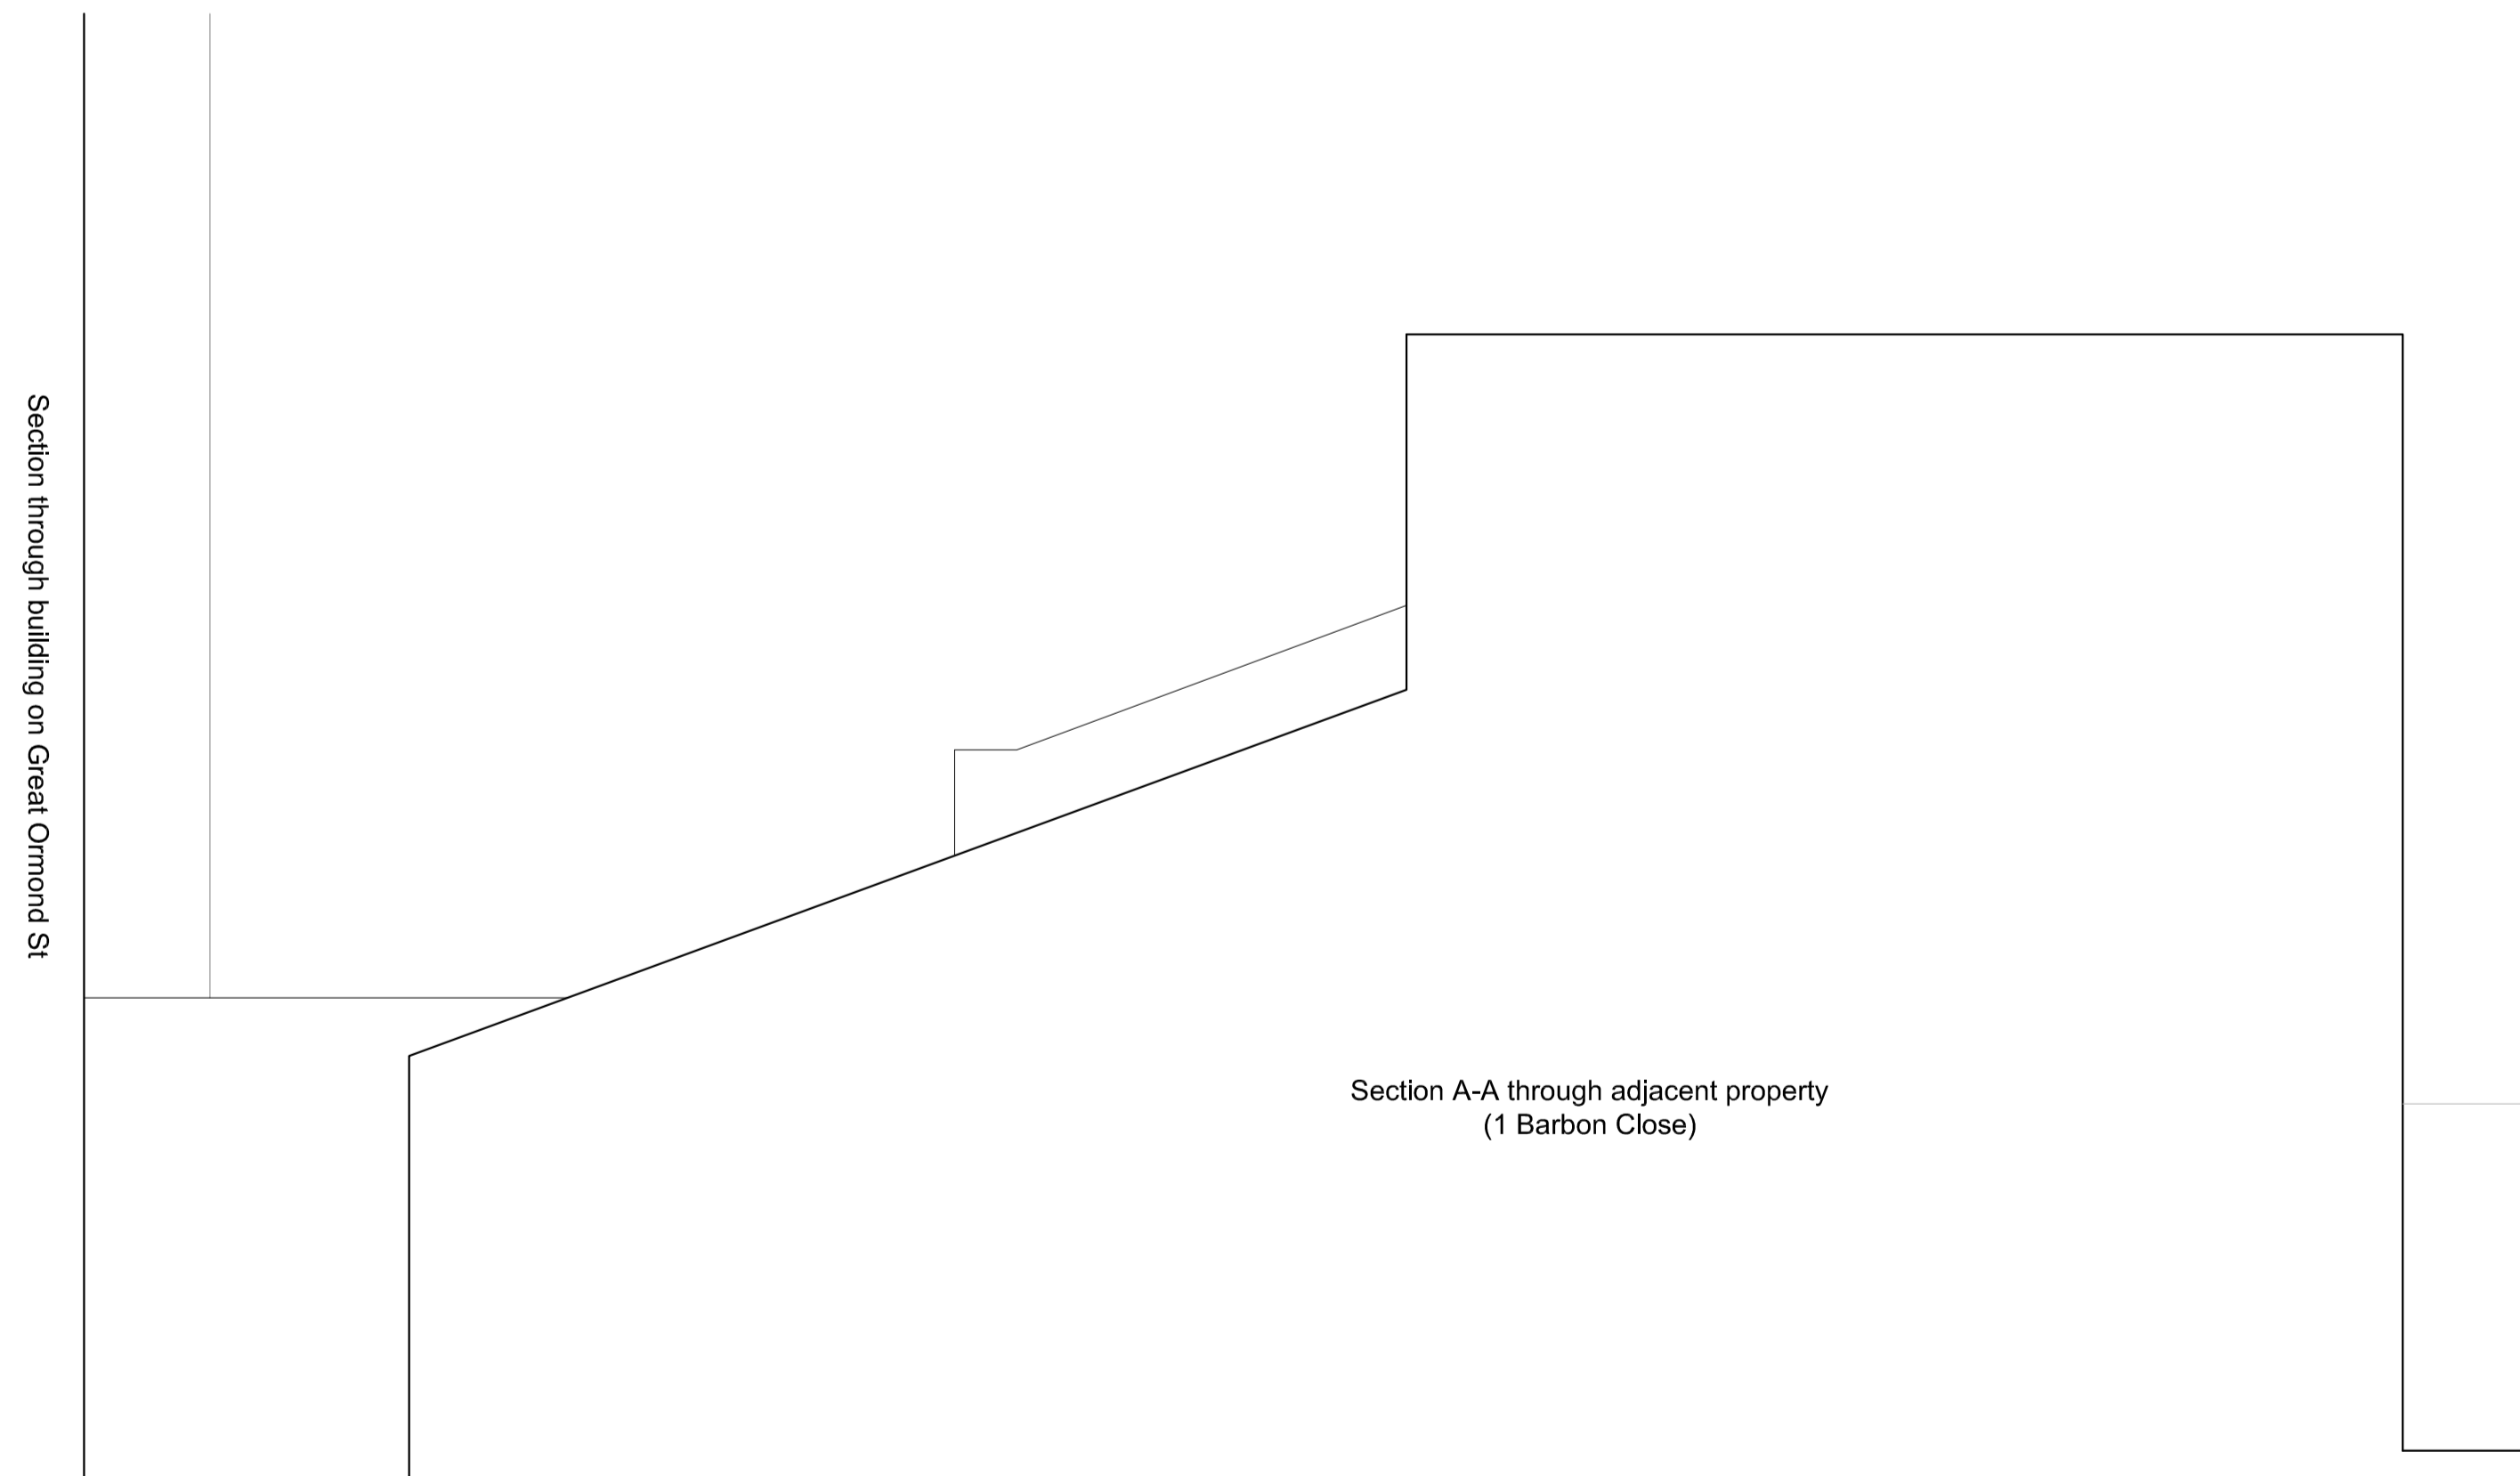

EXISTING SIDE (WEST) ELEVATION

Section through building on Great Ormond St

Section A-A through adjacent property  
(1 Barbon Close)

