


NOTE:
RAILINGS SHOWN ARE INDICATIVE AND EXACT CUT BACKS MAY VARY DEPENDING ON SPACING. ALL SLOPE DETAILS TO BE TO ENGINEERS DESIGN AND SPECIFICATION

EXISTING PLAN VIEW AT GROUND FLOOR LEVEL - 1:50

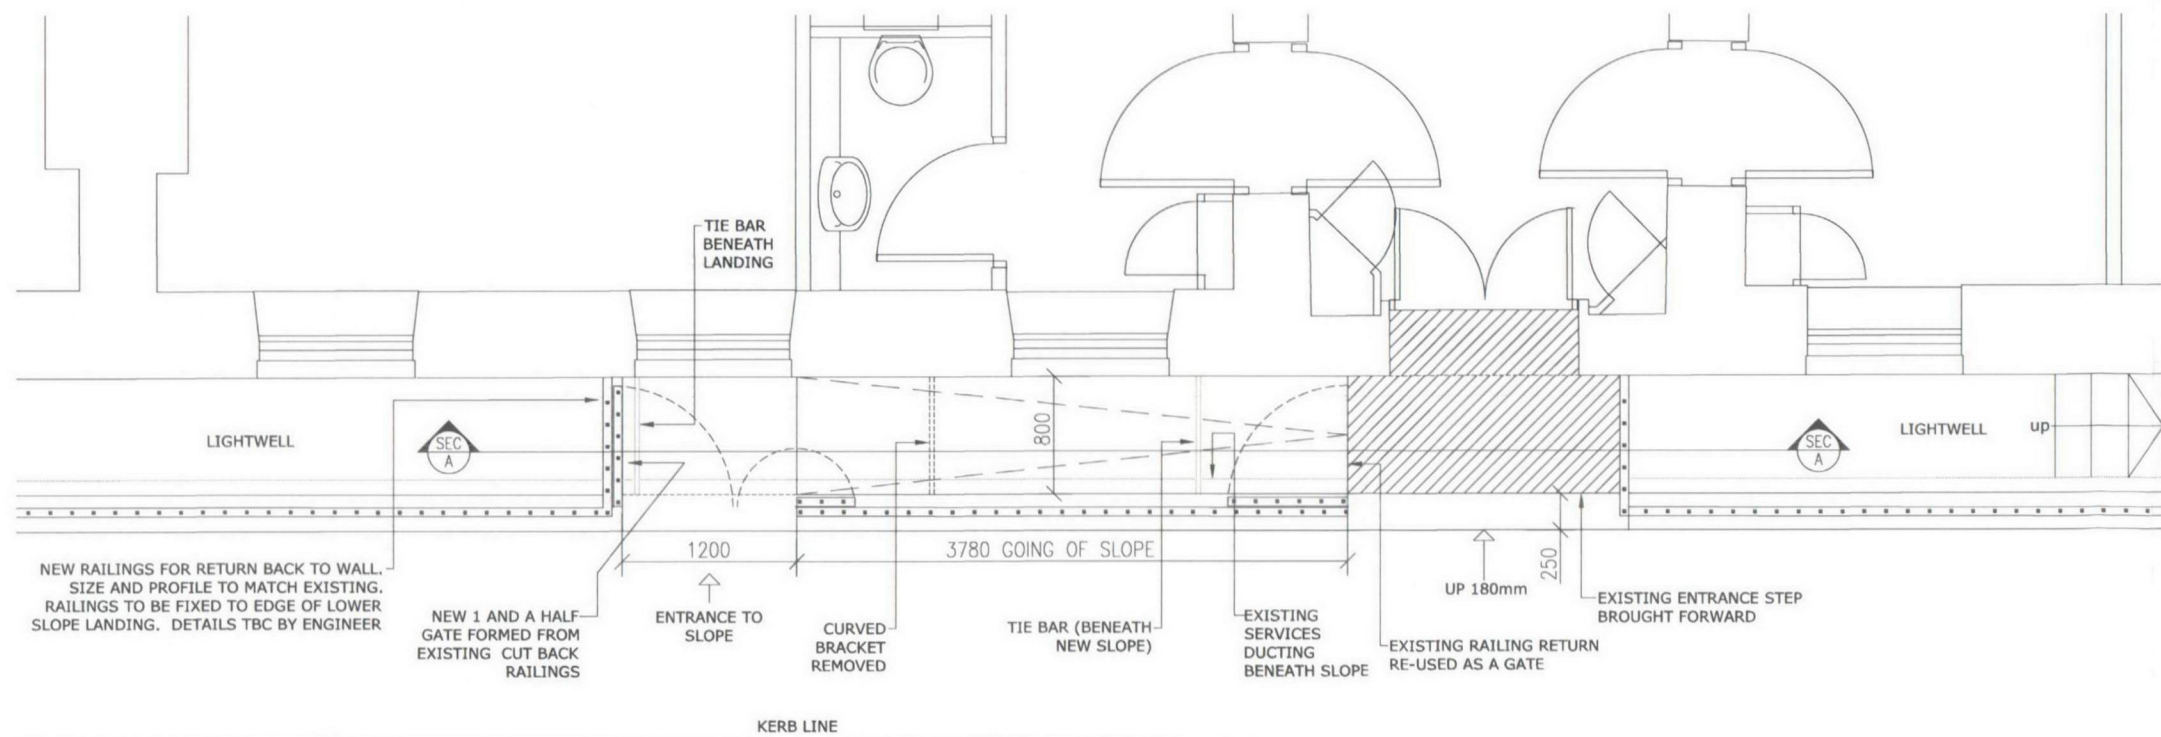

PROPOSED PLAN VIEW AT GROUND FLOOR LEVEL - 1:50

REV REVISION DETAILS BY CHKD DATE



08449 02 03 04
www.gvagrimley.co.uk

10 Stratton Street,
London W1J 8JR

PROJECT NAME
GRAYS INN, 5 VERULAM BUILDING
DDA ACCESS SCHEME

CLIENT
THE HONOURABLE SOCIETY OF GRAYS INN

DRAWN BY JPC	CHECKED BY CC	SCALE @ A3 1:50	DATE 24-FEB-2010
-----------------	------------------	--------------------	---------------------

DRAWING TITLE
EXISTING AND PROPOSED PLAN

OFFICE ID 02B	PROJECT No. 005071	DRAWING No. PL-02	REVISION -
------------------	-----------------------	----------------------	---------------