


Lower Ground Floor slab lowered by 0.9m (See Addendum for details)

SECTION A-A

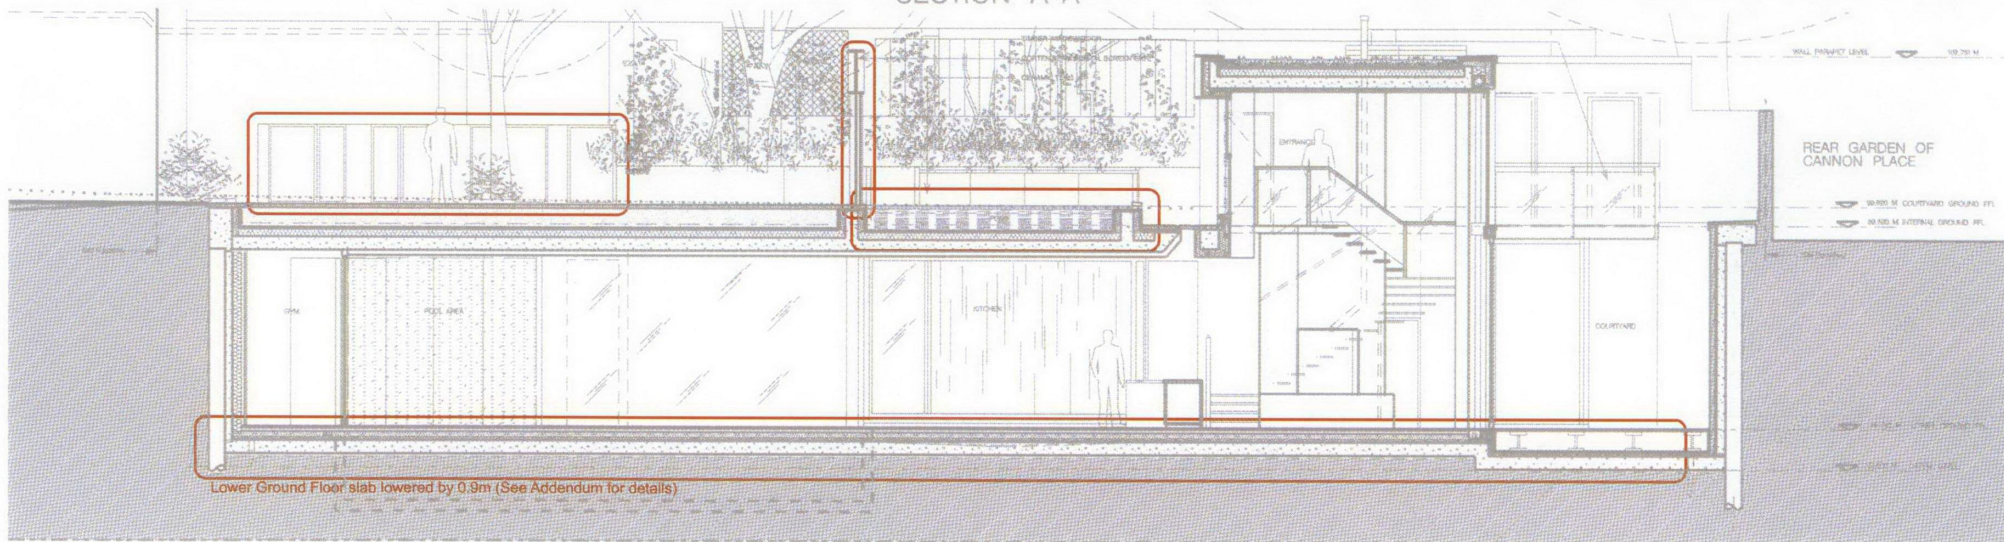

Lower Ground Floor slab lowered by 0.9m (See Addendum for details)

SECTION B-B

Red outlines indicate area of proposed alterations from approved Scheme 4 (22nd October 2009)

PLANNING

Job Name:  
NEW DWELLING  
19 EAST HEATH ROAD, NW3

Drawn by:  
PROPOSED SECTIONS AA & B-B (Scheme 5)

Scale:  
1:100@A3, 1:500@A1

Date:  
08/2009

Drawn:  
JTM

Checked:  
-

Job No:  
1027R

Revision:  
AL(00)514

paul whitely architects

4TH FLOOR 22-25 FEATHERSTONE STREET, LONDON, EC1Y 8XJ  
TEL: 020 7258-6000 FAX: 020 7258-0863  
www.paulwhitely.com