



EXISTING SECTION D-D

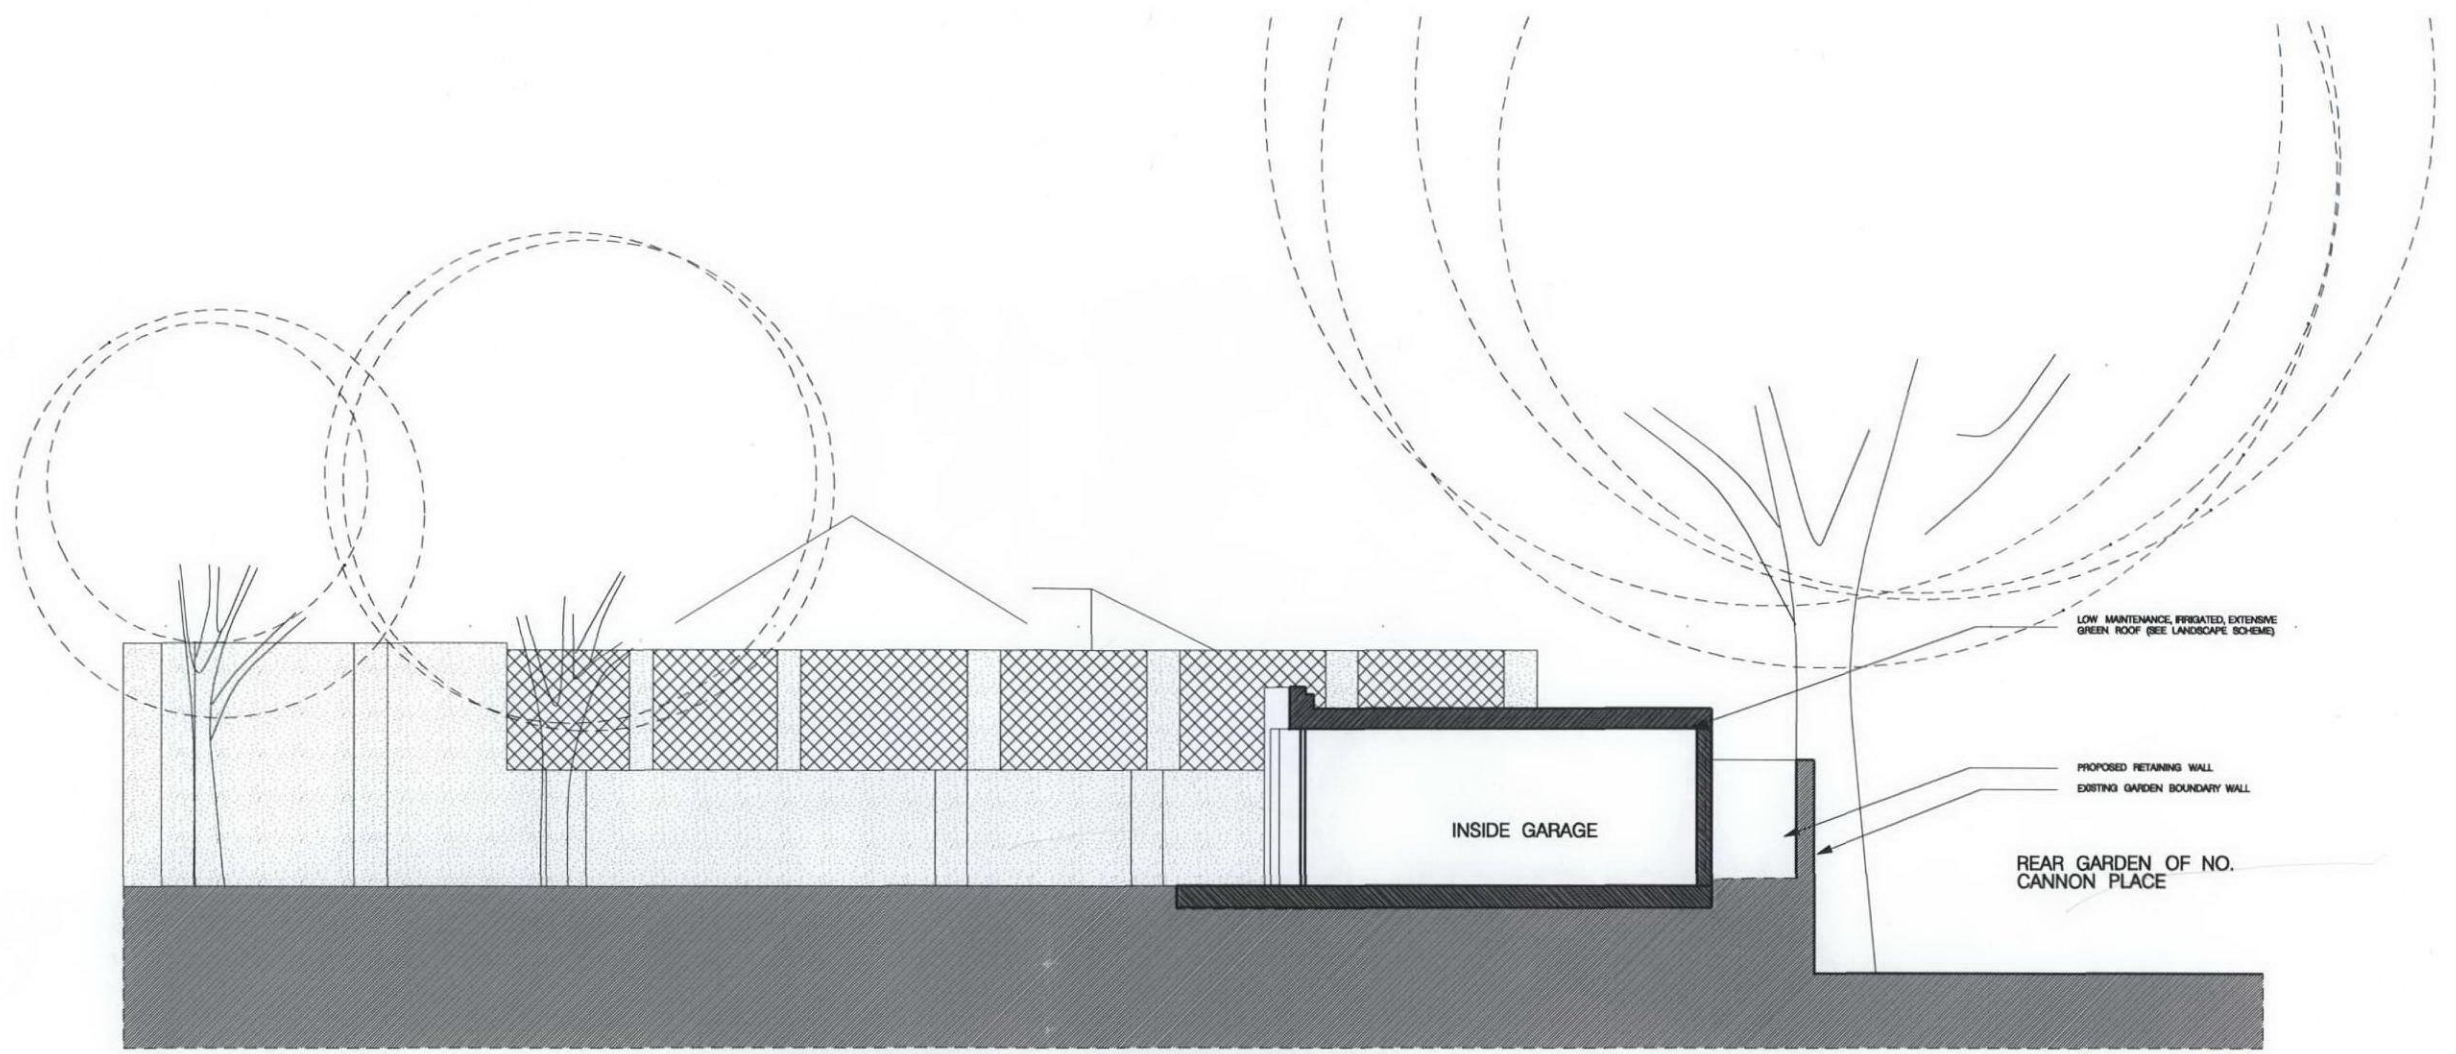

EXISTING SECTION A-A

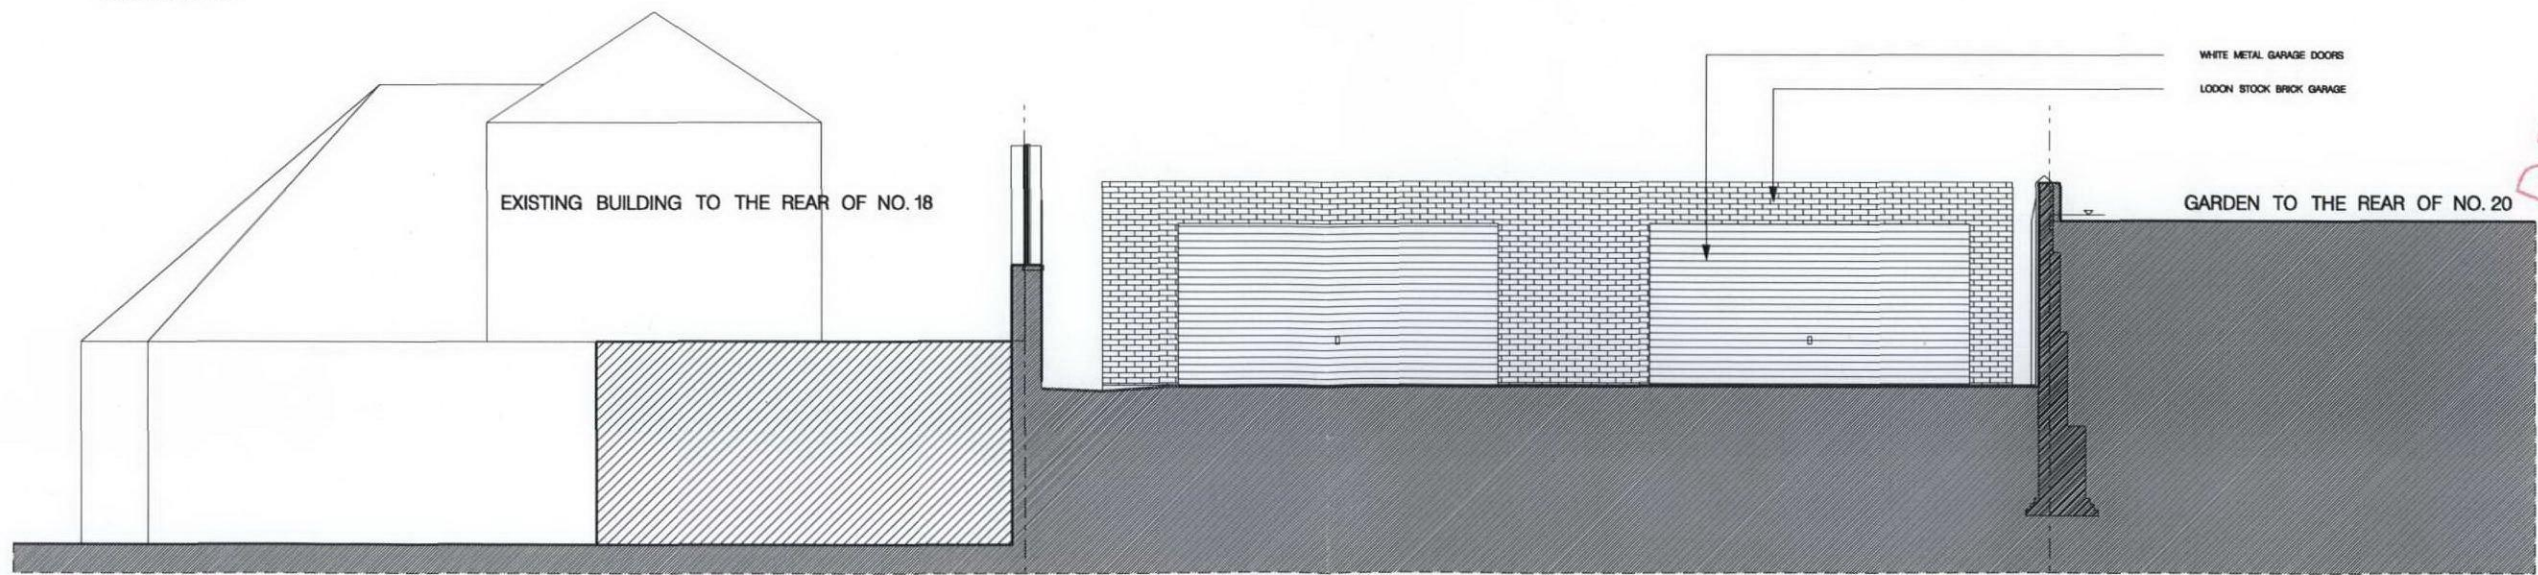

RECEIVED  
15 APR 2010

Revised	By/Date/Drawn by	Note	Revised	By/Date/Drawn by	Note

PLANNING

Job Name: <b>NEW DWELLING</b> 19 EAST HEATH ROAD, NW3		paul whitley architects pwa	
Drawing Title: <b>EXISTING SECTIONAL ELEVATIONS A-A &amp; D-D (Scheme 5)</b>			
Scale: 1:50@A1, 1:100@A3	Date: 08/2009	Drawn: JTM	Checked: -
Job Ref: 1027R	Drawing Number: AL(00)503	4TH FLOOR 32-36 FEATHERSTONE STREET, LONDON, EC1Y 6XZ TEL: 020 7260-0000 FAX: 020 7260-0020 www.paulwhitley.com	