



EXISTING SECTION F-F

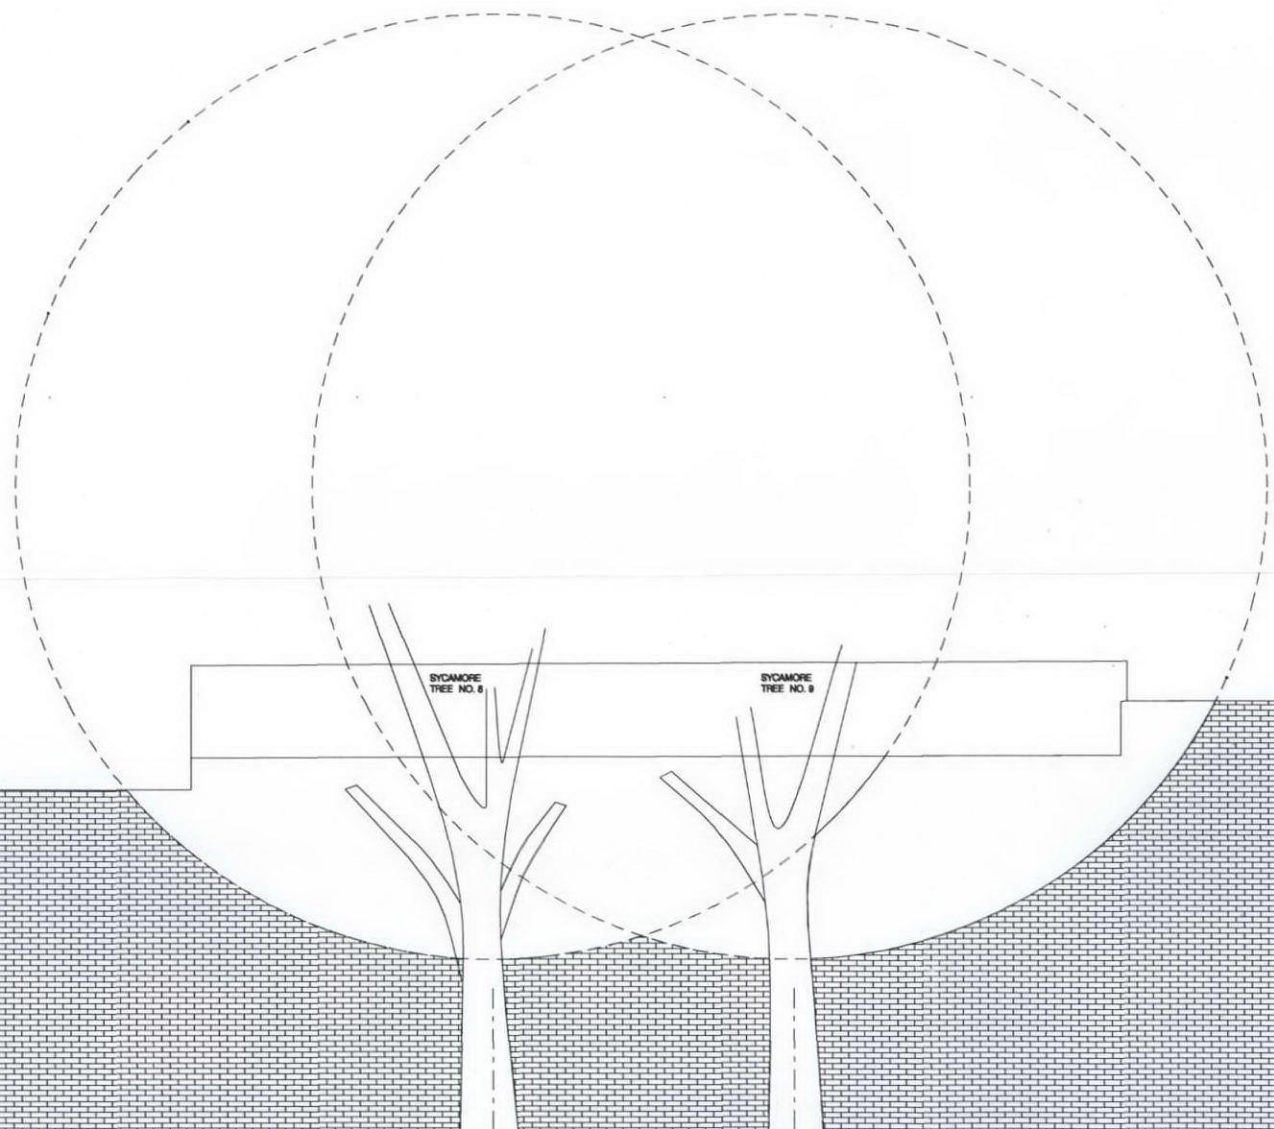

RECEIVED  
19 APR 2010

RETAINING WALL AT  
EASTERN BOUNDARY OF NO. 20  
GROUND LEVEL OF REAR  
GARDEN OF NO. 20

EXISTING GARDEN BOUNDARY WALL

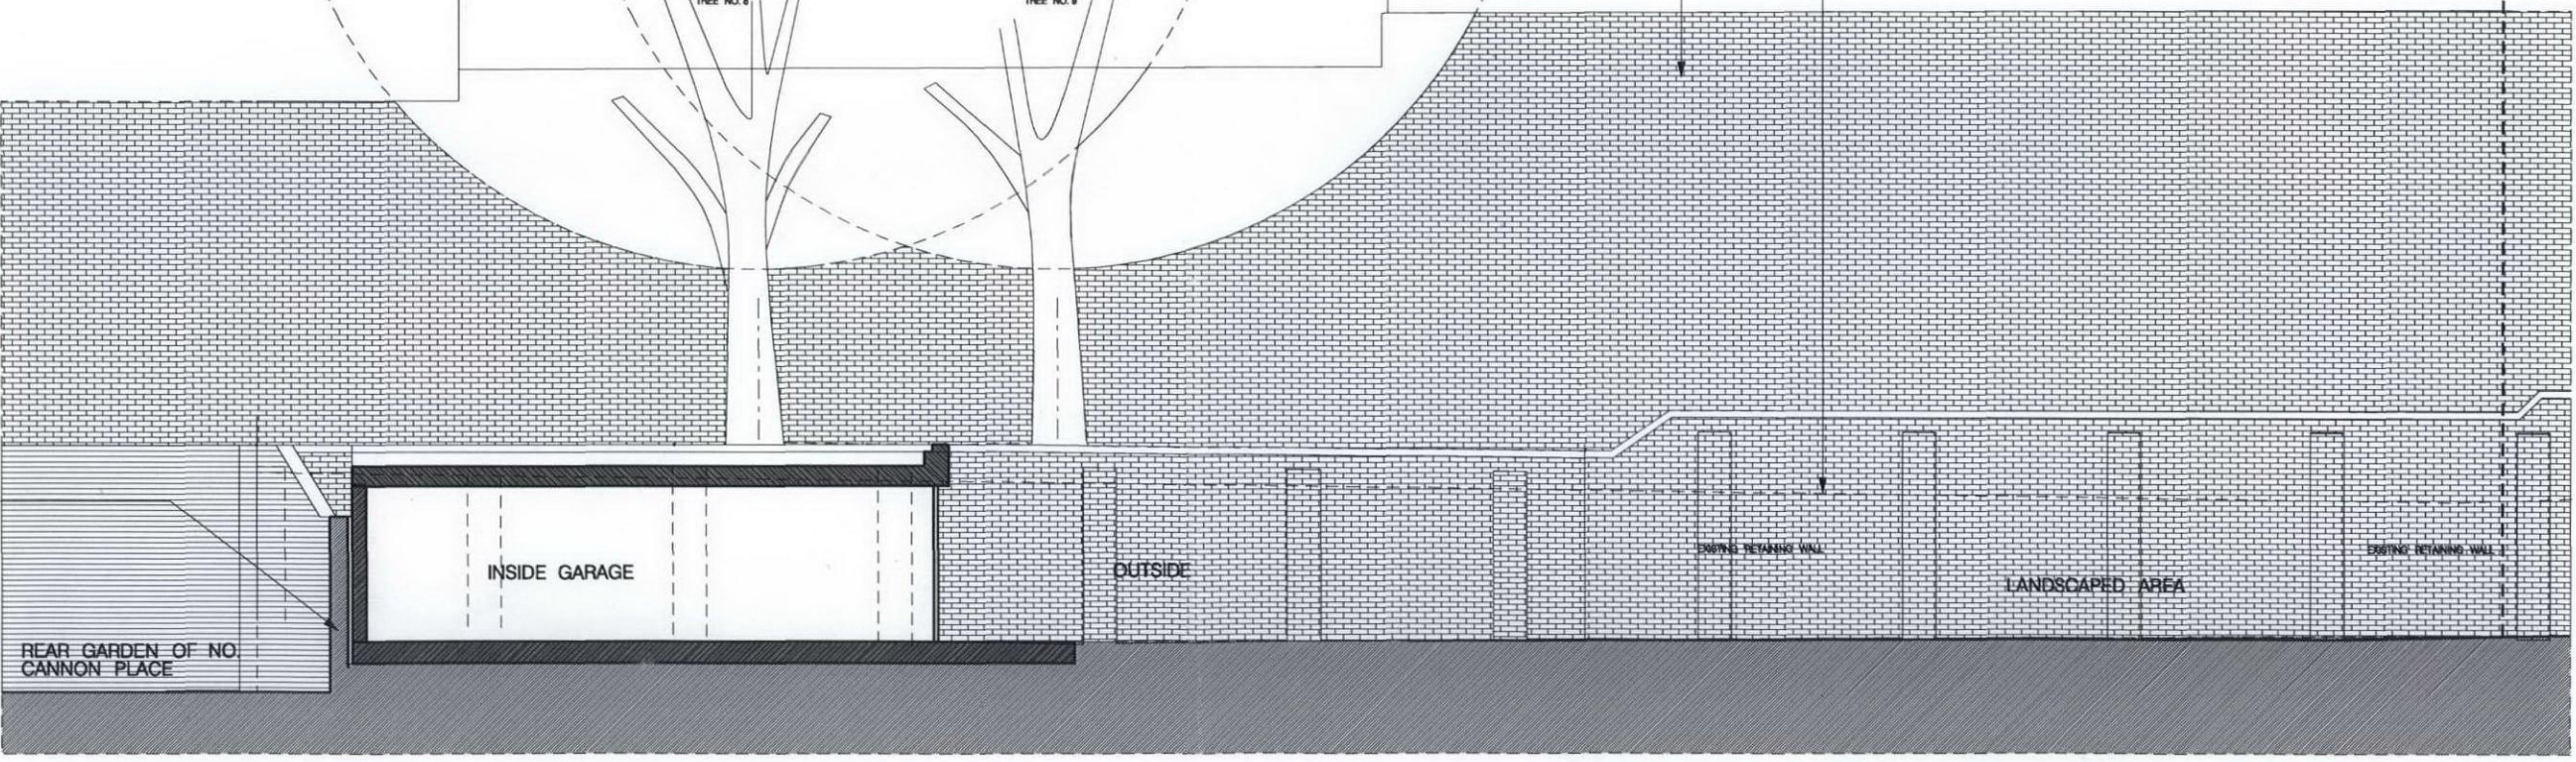

Revised	By	Date	Revised	By	Date

# PLANNING

Job Name:  
NEW DWELLING  
19 EAST HEATH ROAD, NW3

Client:  
DRAWING TITLE 1

Scale:  
1:50 @ A1, 1:100 @ A3

Date:  
08/2009

Drawn:  
JTM

Checked:  
-

Job Ref:  
1027R

Revised:  
AL(00)504

poul whitley architects p.w.a.

4TH FLOOR 32-36 FEATHERSTONE STREET, LONDON, EC1Y 8GX  
TEL: 020 7592-0990 FAX: 020 7592-0993  
www.poulwhitley.com