




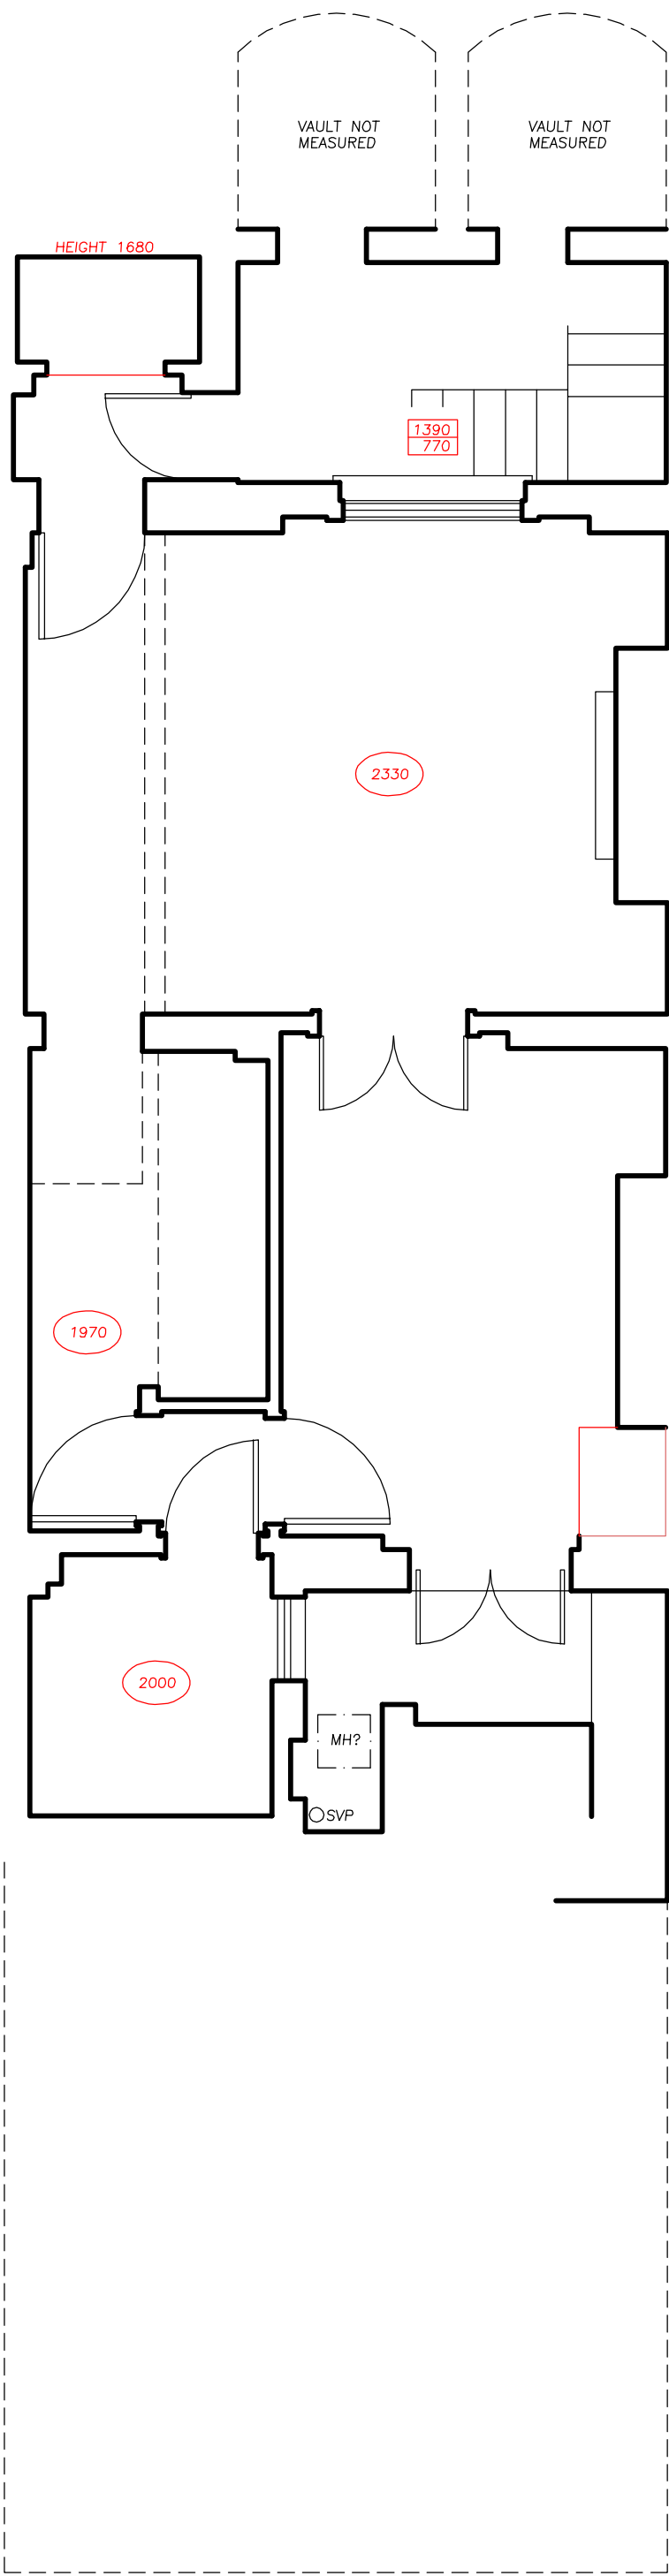


BAS EMENT

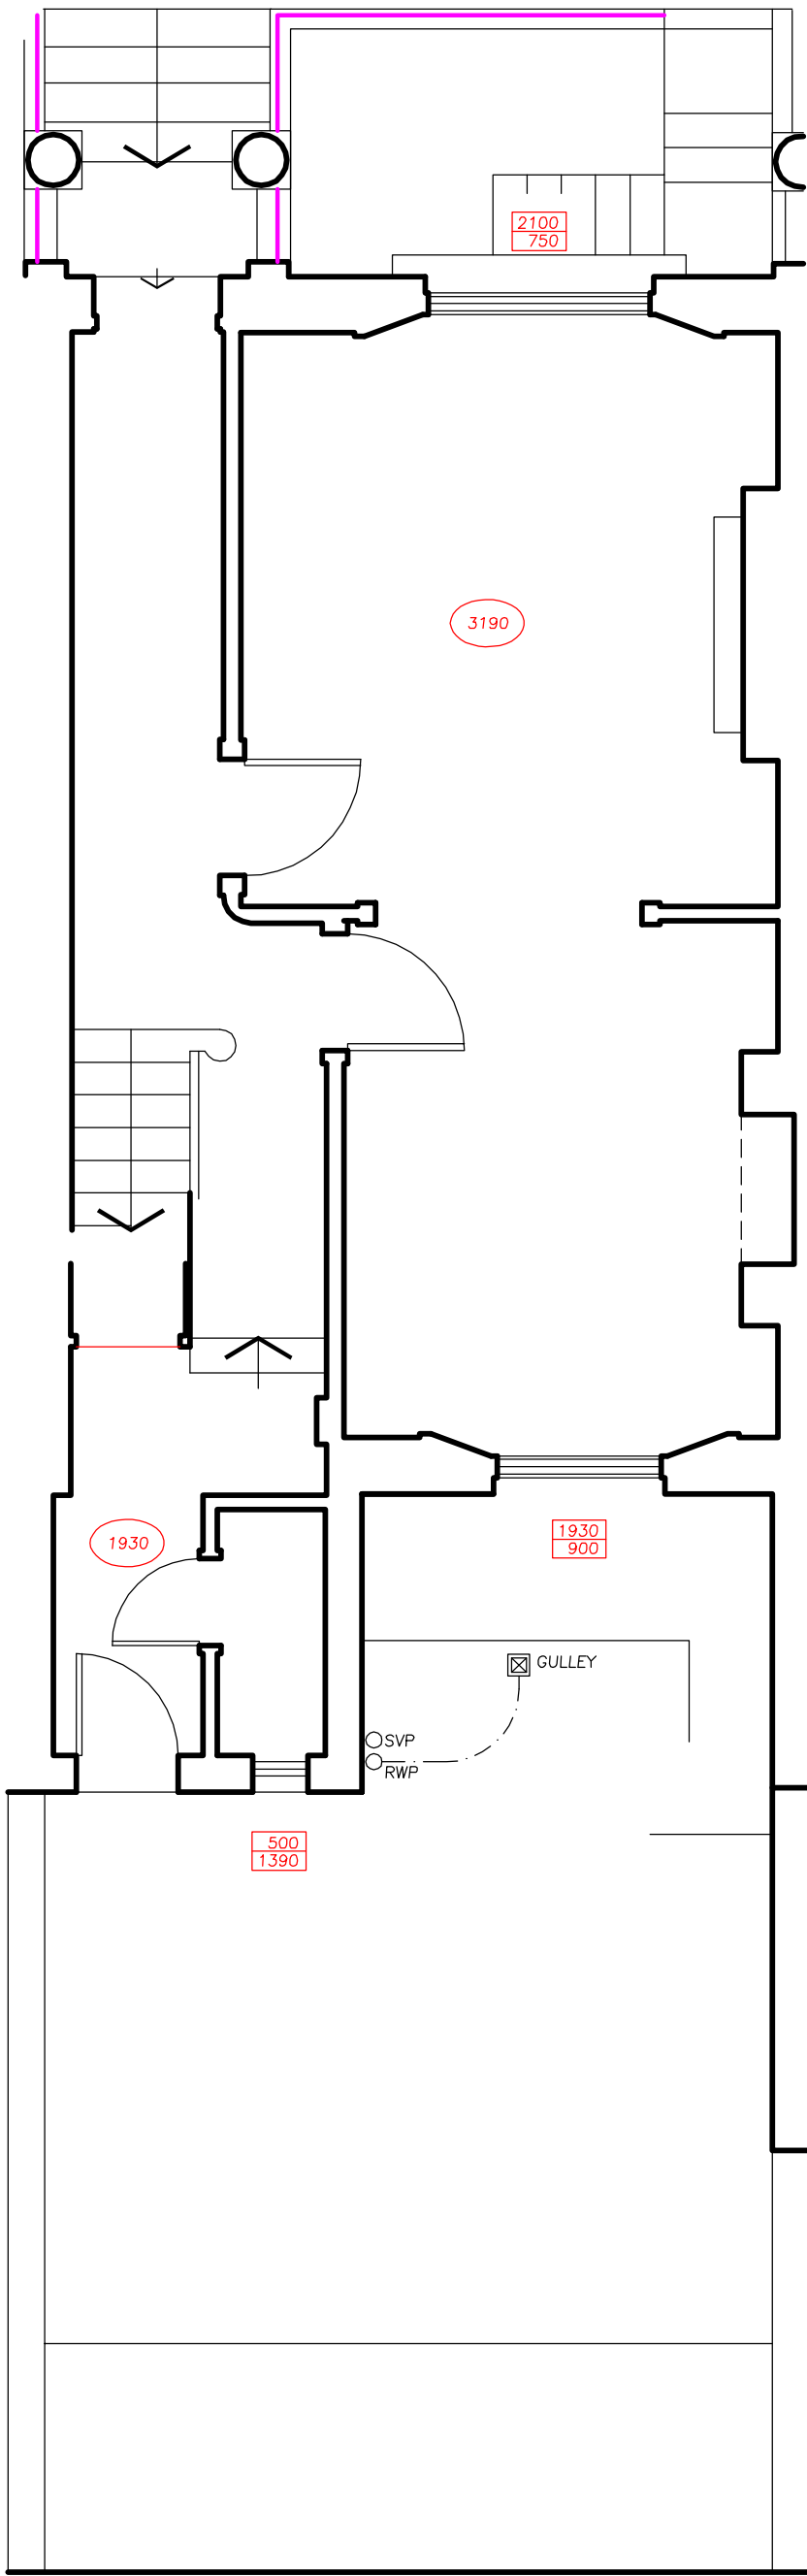


GR OU ND

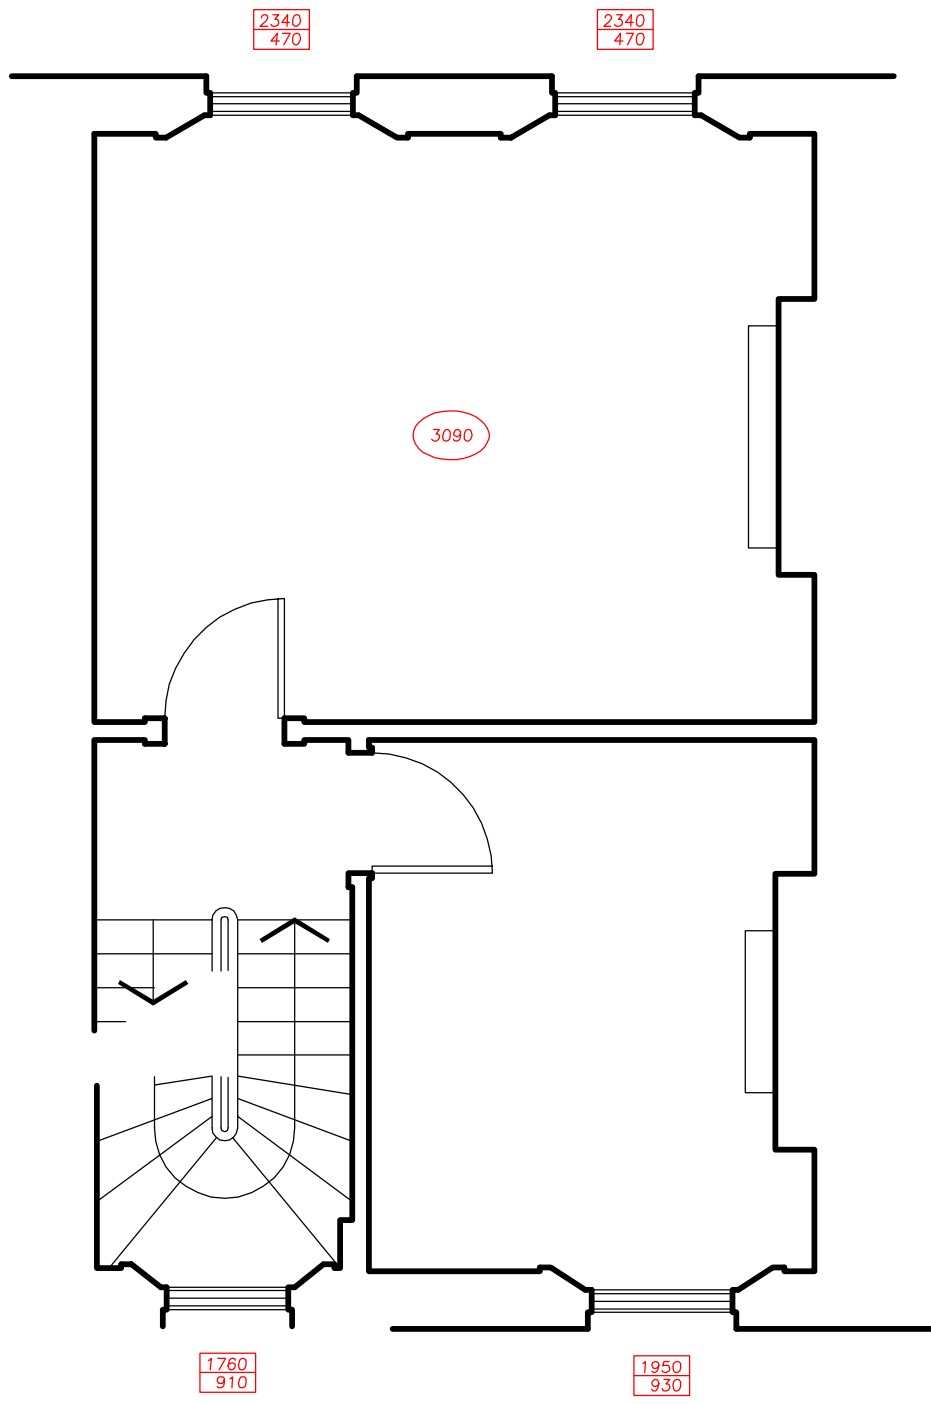



FIR S T

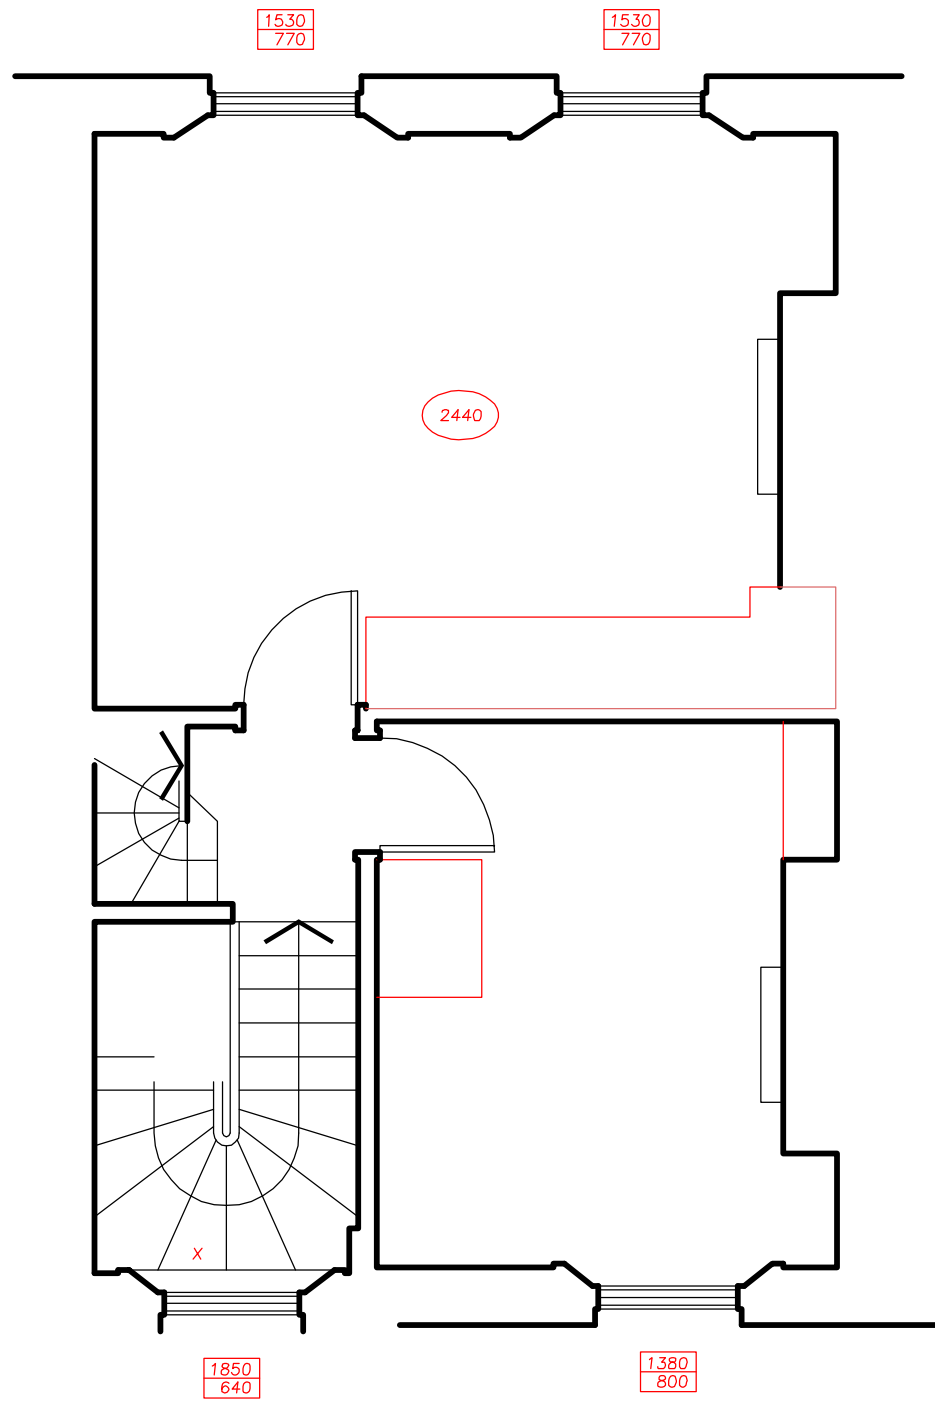

S ECOND

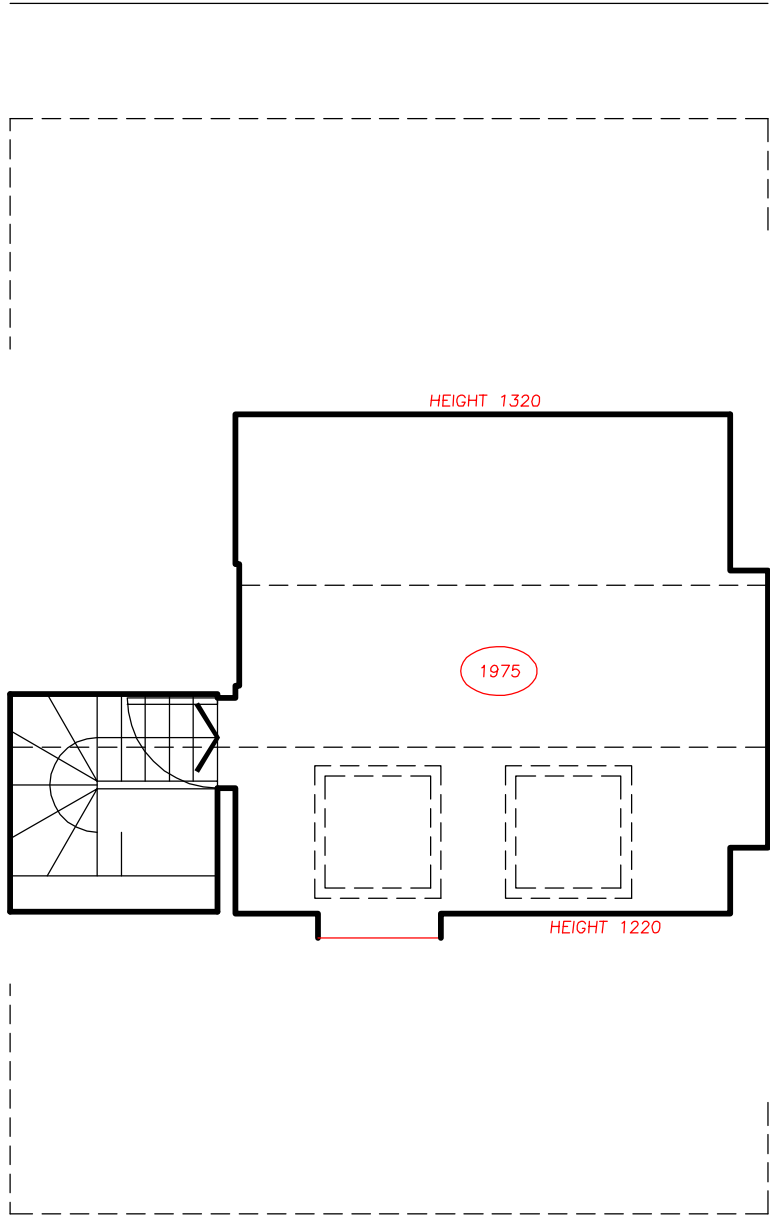

T HIR D

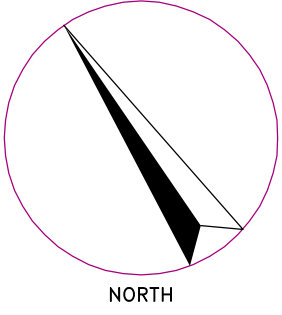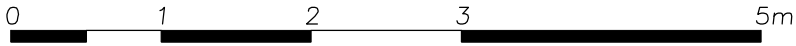

Revisions

Architecture and Design ©Copyright

STEPHEN BRANDES ARCHITECTS
8 Well Walk Hampstead London NW3 1LD
Fax 020 7431 2227 Telephone 020 7431 2225

Job Title
SURVEY
PLANS


Drawing Title
3 CHAMBERLAIN STREET
LONDON NW1

SCALE	1:50 @ A1	CAD Information
DATE	AUG 09	
DRAWN	SB	
ISSUE	PLANNING LB	


Job No.	Drawing No.	Rev.
526	001	



FRONT ELEV AT ION
SOUTH

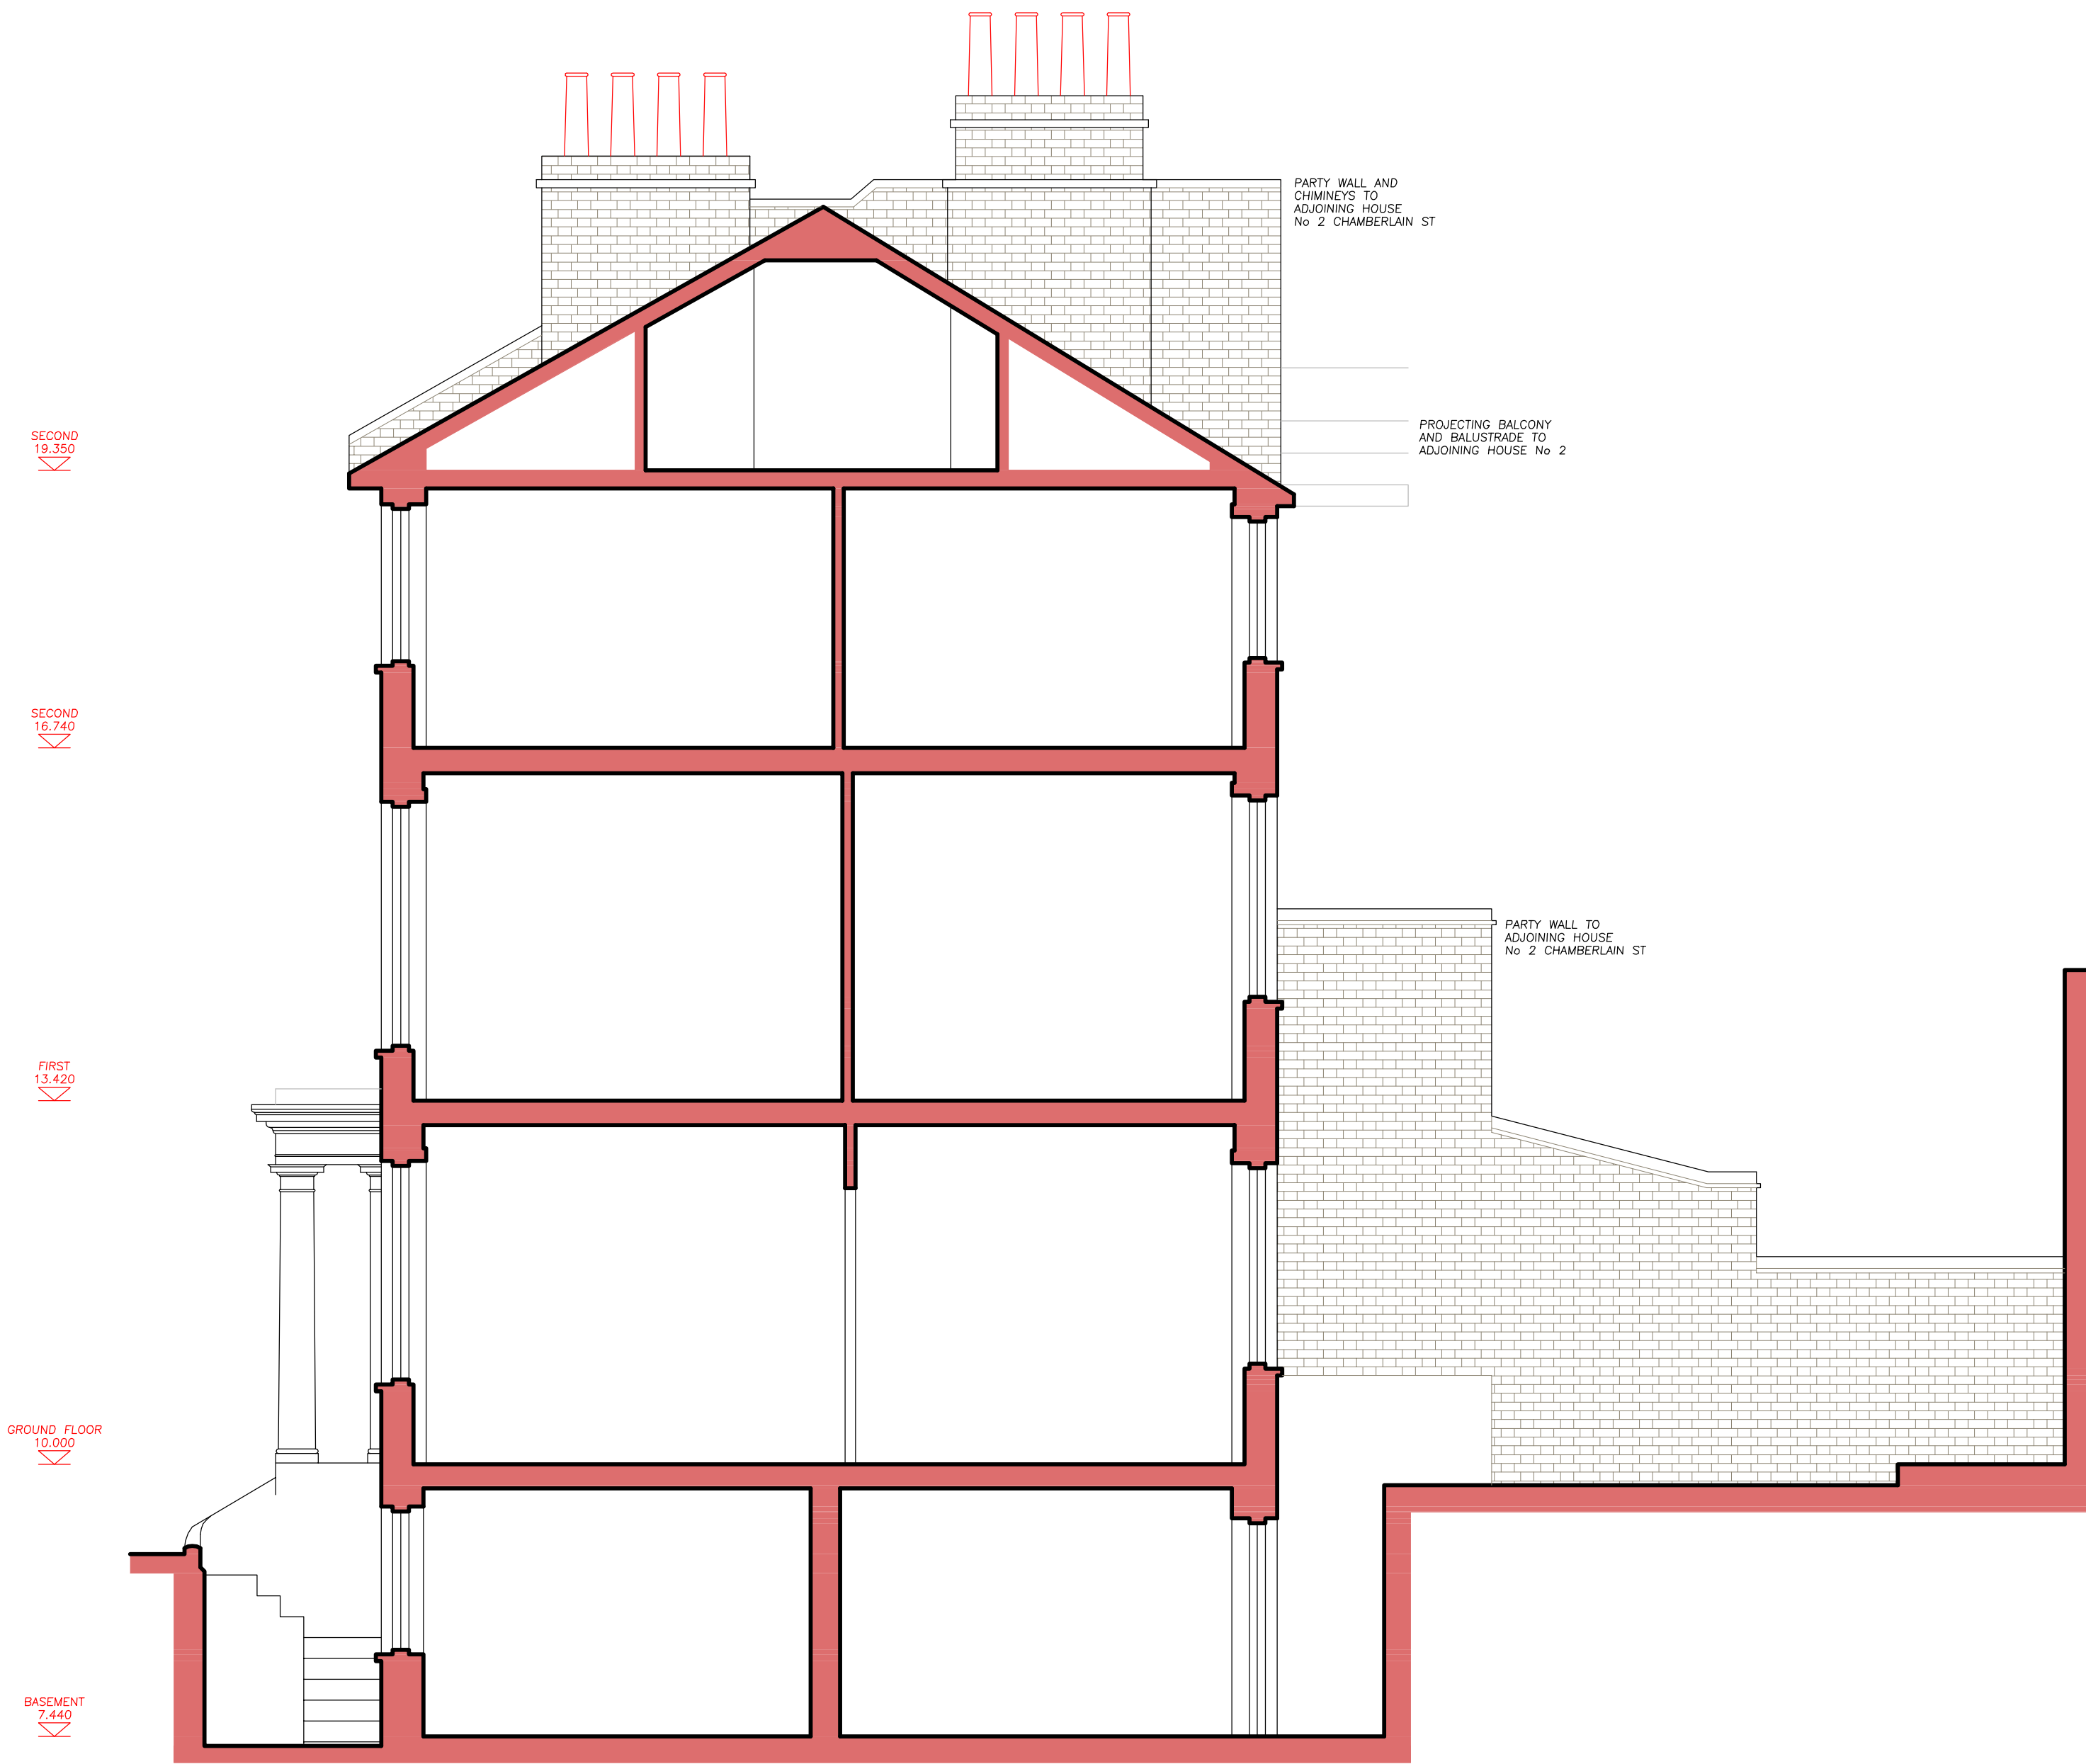

SECTION

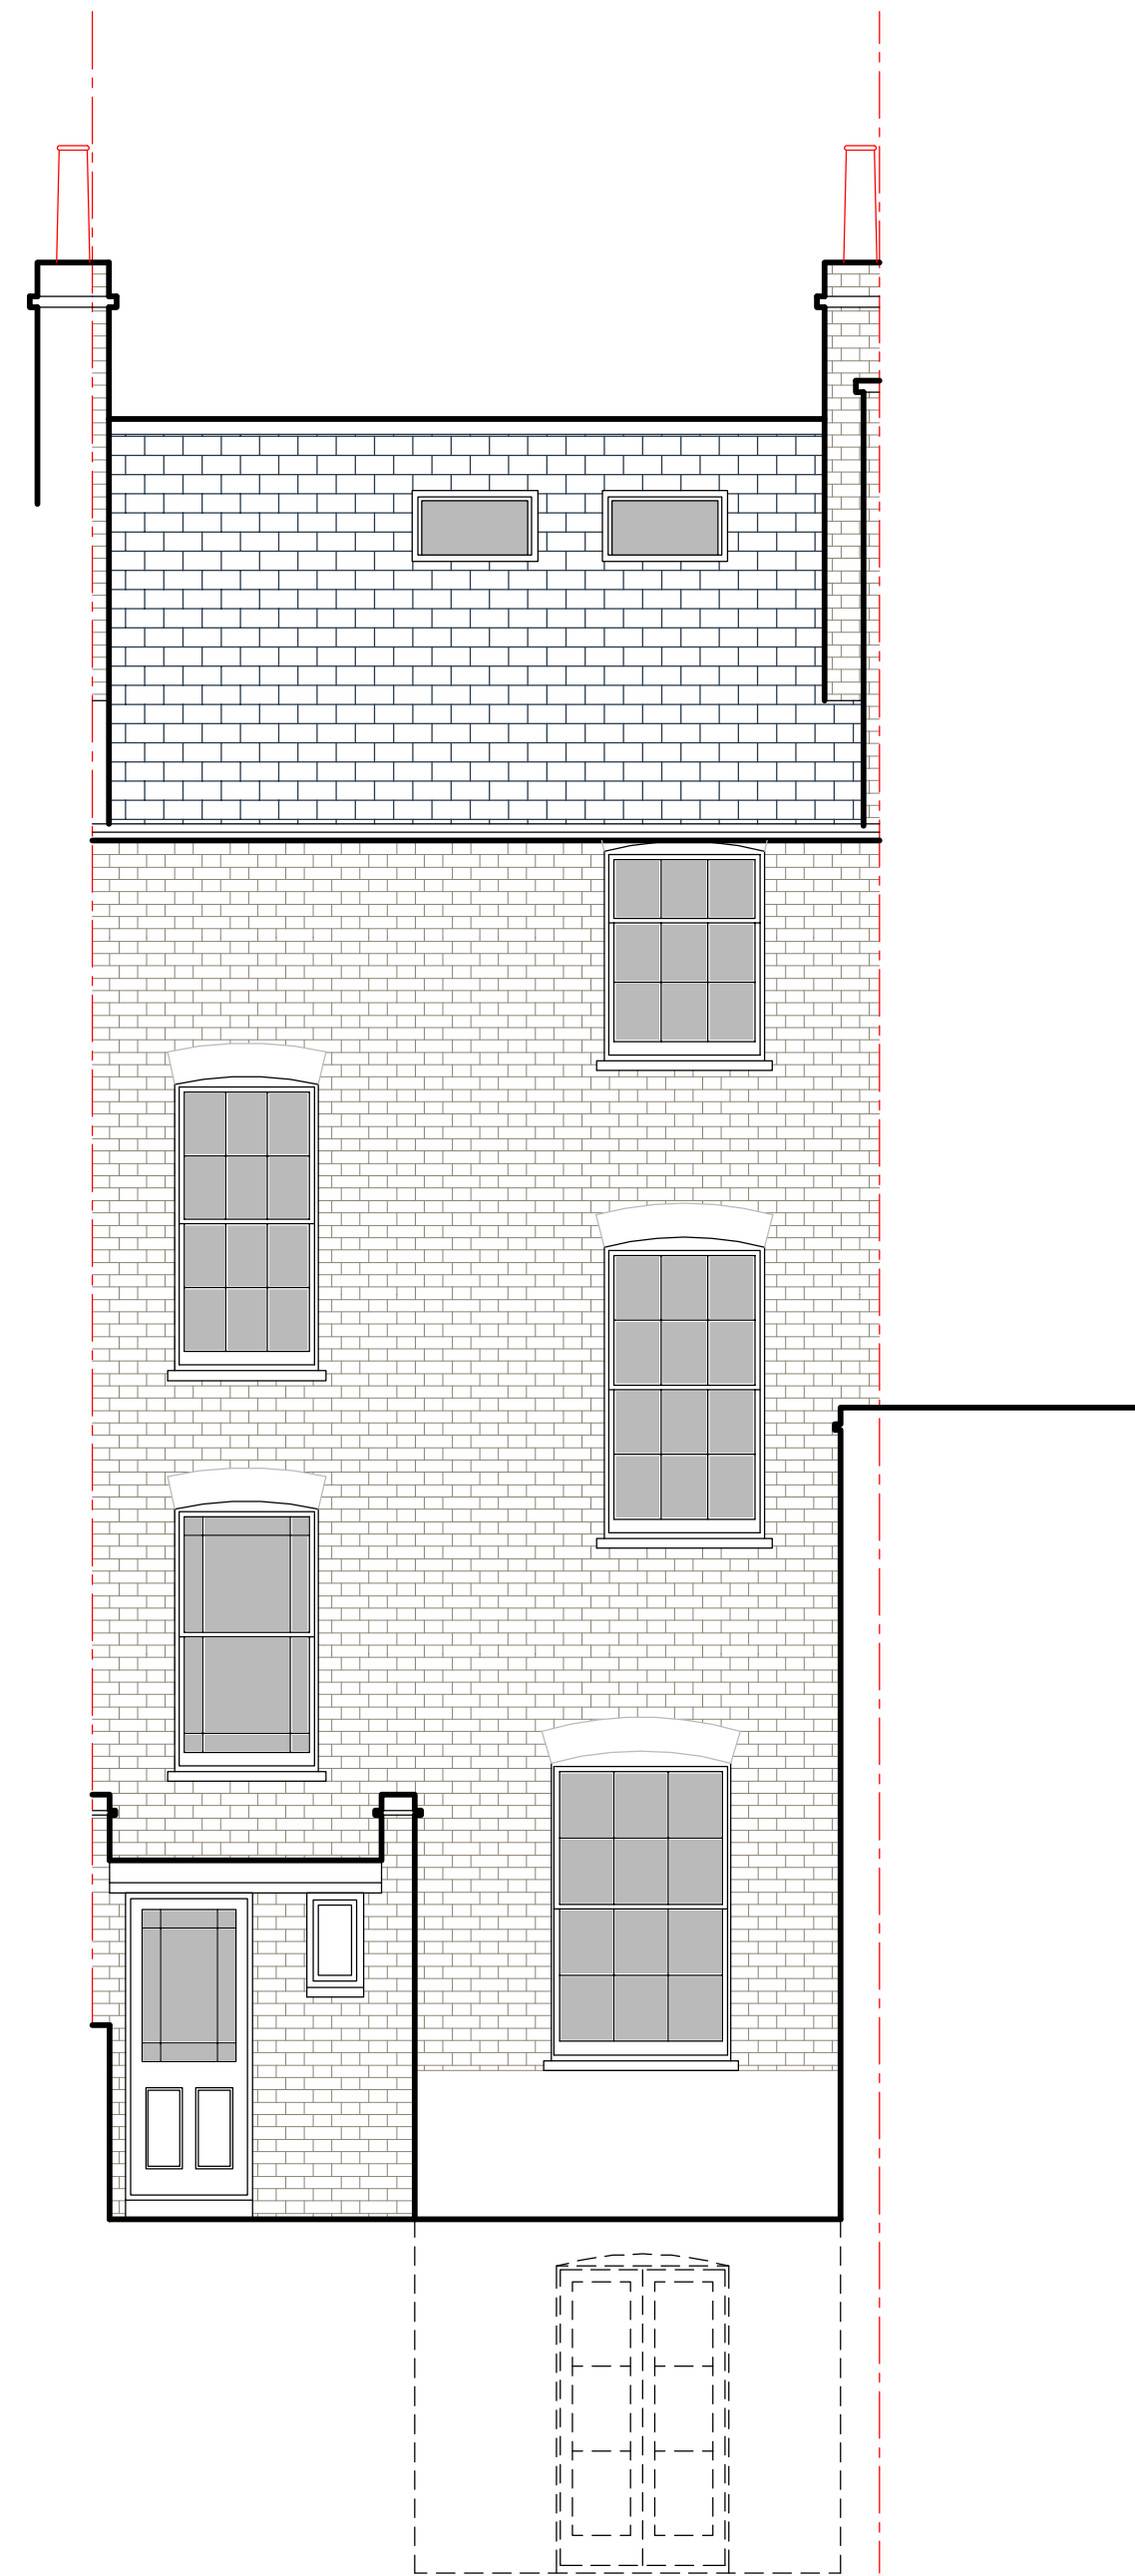

BACK ELEV AT ION
NORTH

0 1 2 3 5m

Revisions

Architecture and Design

©Copyright

STEPHEN BRANDES ARCHITECTS
8 Well Walk Hampstead London NW3 1LD
Fax 020 7431 2227 Telephone 020 7431 2225

Job Title

SURVEY
ELEVATIONS

Drawing Title

3 CHAMBERLAIN STREET
LONDON NW1

SCALE 1:50 @ A1

CAD Information

DATE AUG 09

DRAWN SB

ISSUE PLANNING LB

Job No.

526

Drawing No.

003

Rev.