


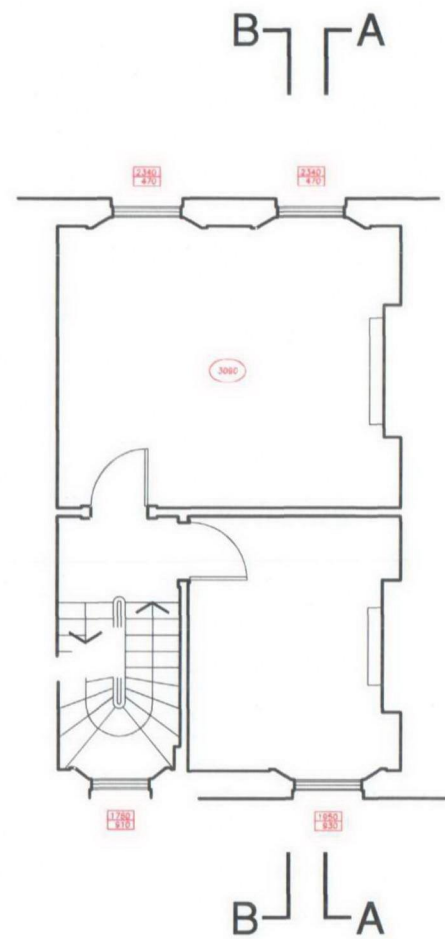


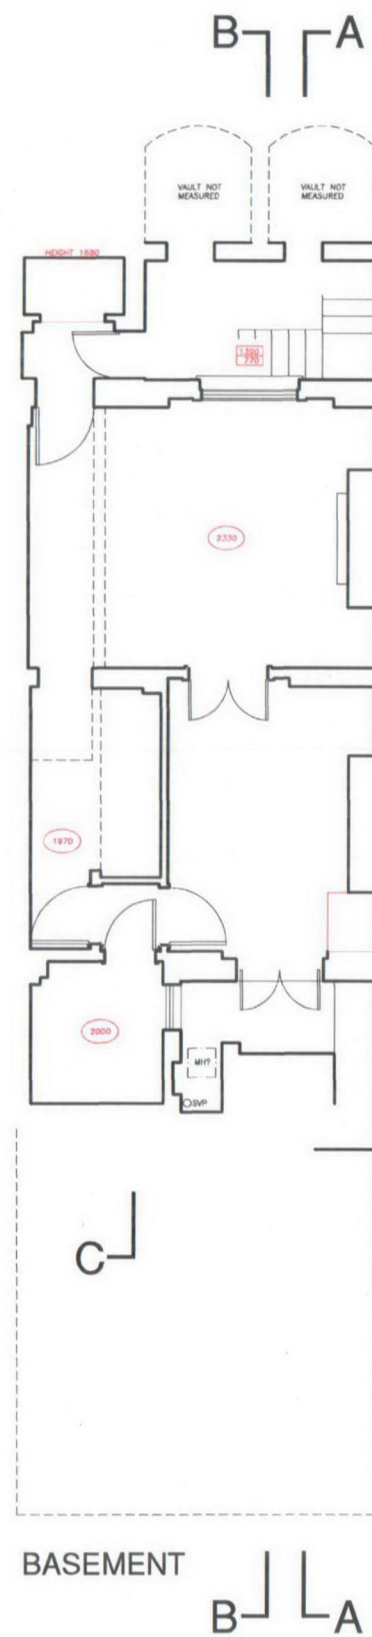

FIRST

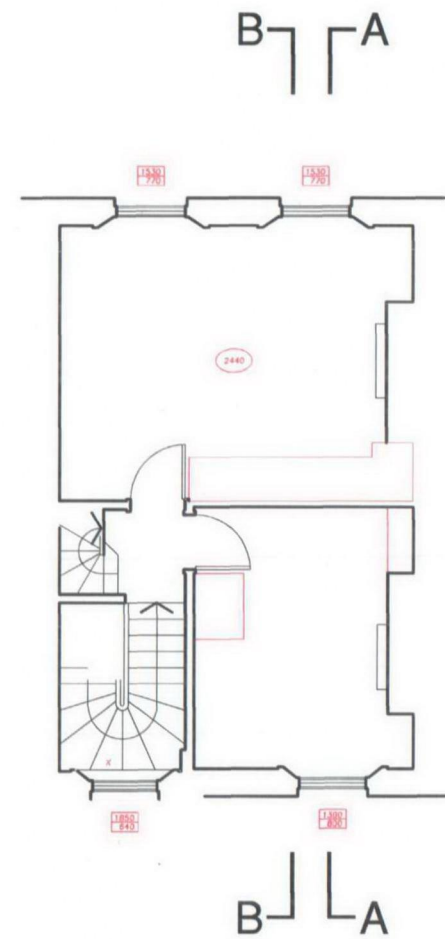

SECOND

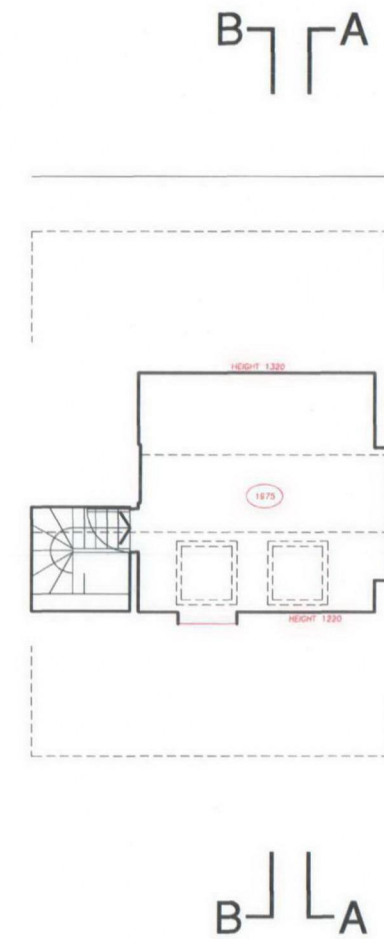

THIRD



Revisions

NORTH

RECEIVED
22 DEC 2009

Architecture and Design © Copyright
STEPHEN BRANDES ARCHITECTS
 8 Well Walk Hampstead London NW3 1LD
 Fax 020 7431 2227 Telephone 020 7431 2225

Job Title
 EXISTING
 PLANS

Drawing Title
 3 CHAMBERLAIN STREET
 LONDON NW1

SCALE	1:50 @ A1	CAD Information
DATE	AUG 09	
DRAWN	SB	
ISSUE	PLANNING LB	

Job No.	Drawing No.	Rev.
526	001	A