


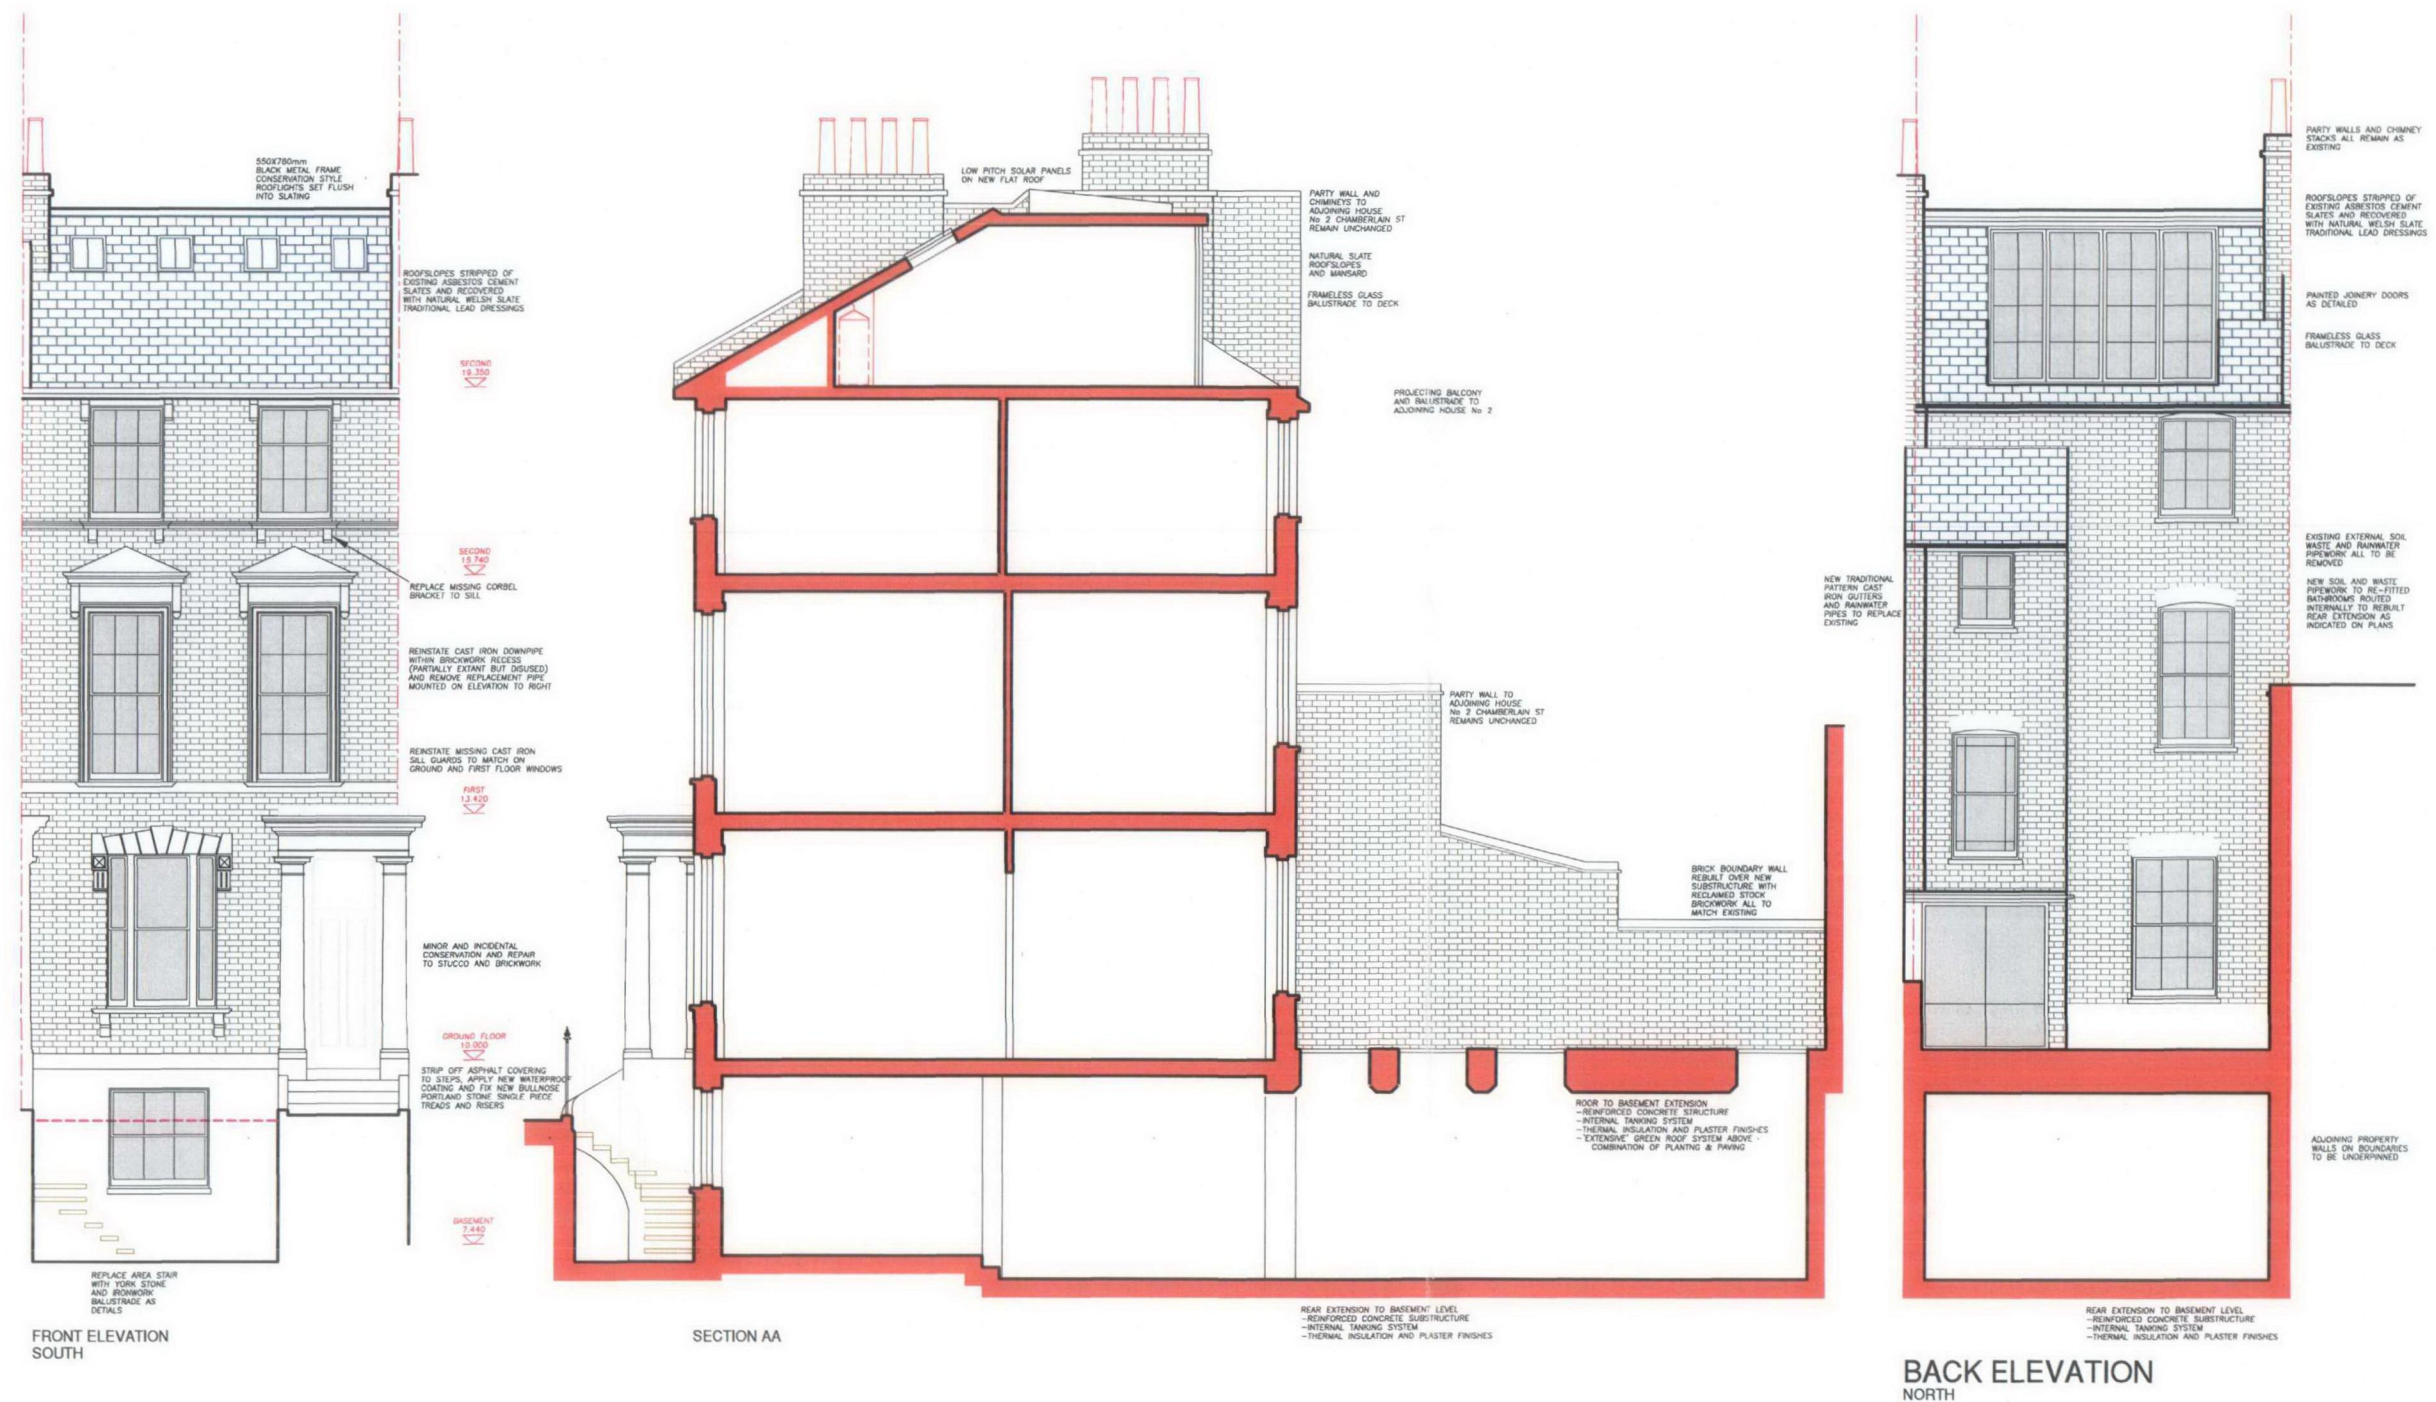

Revisions



RECEIVED
22 DEC 2009

Architecture and Design © Copyright

STEPHEN BRANDES ARCHITECTS
8 Well Walk Hampstead London NW3 1LD
Fax 020 7431 2227 Telephone 020 7431 2225

Job Title

PROPOSED ELEVATIONS
AND SECTION AA

Drawing Title

3 CHAMBERLAIN STREET
LONDON NW1

CAD Information	
SCALE	1:50 @ A1
DATE	OCT 09
DRAWN	SB
ISSUE	PLANNING LB

Job No.	Drawing No.	Rev.
526	013	A