



PLAN

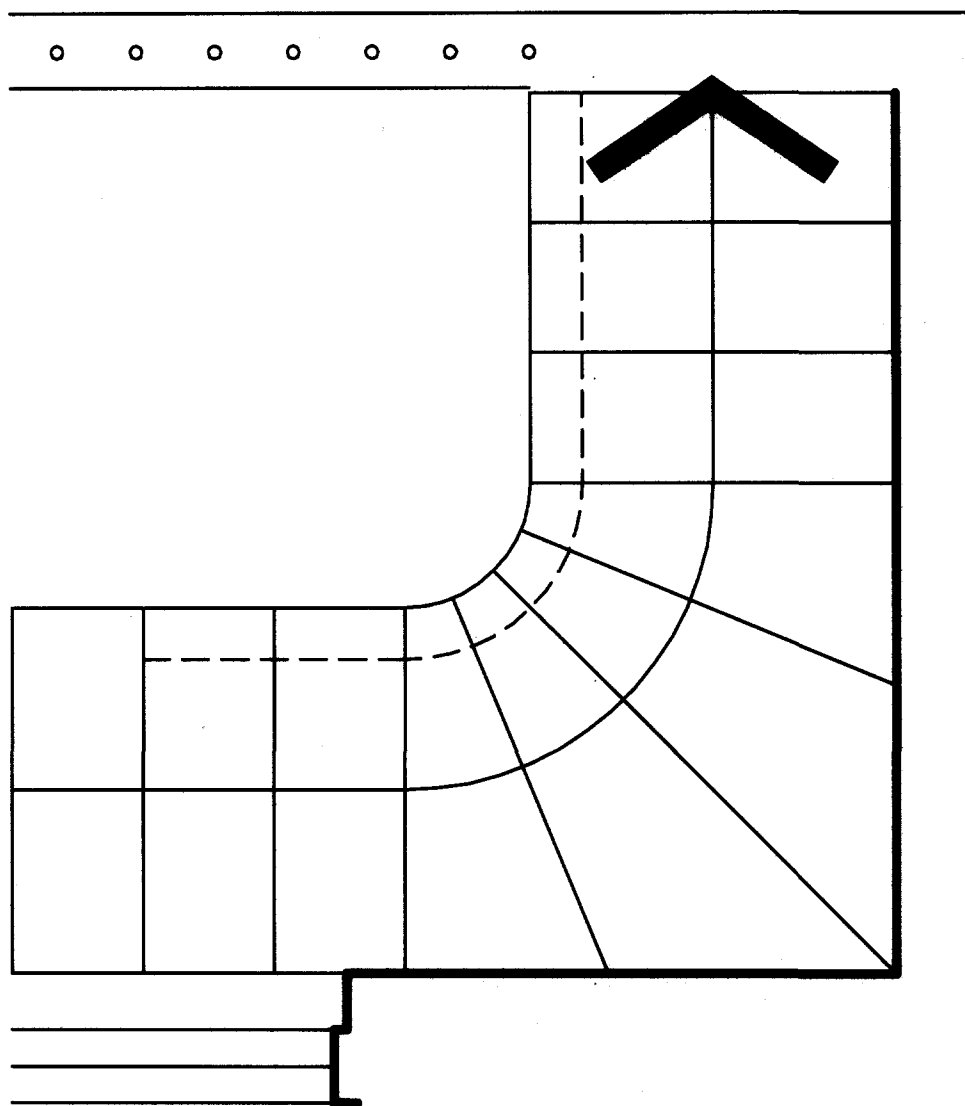

EXISTING CAST IRON  
RAILINGS UNCHANGED

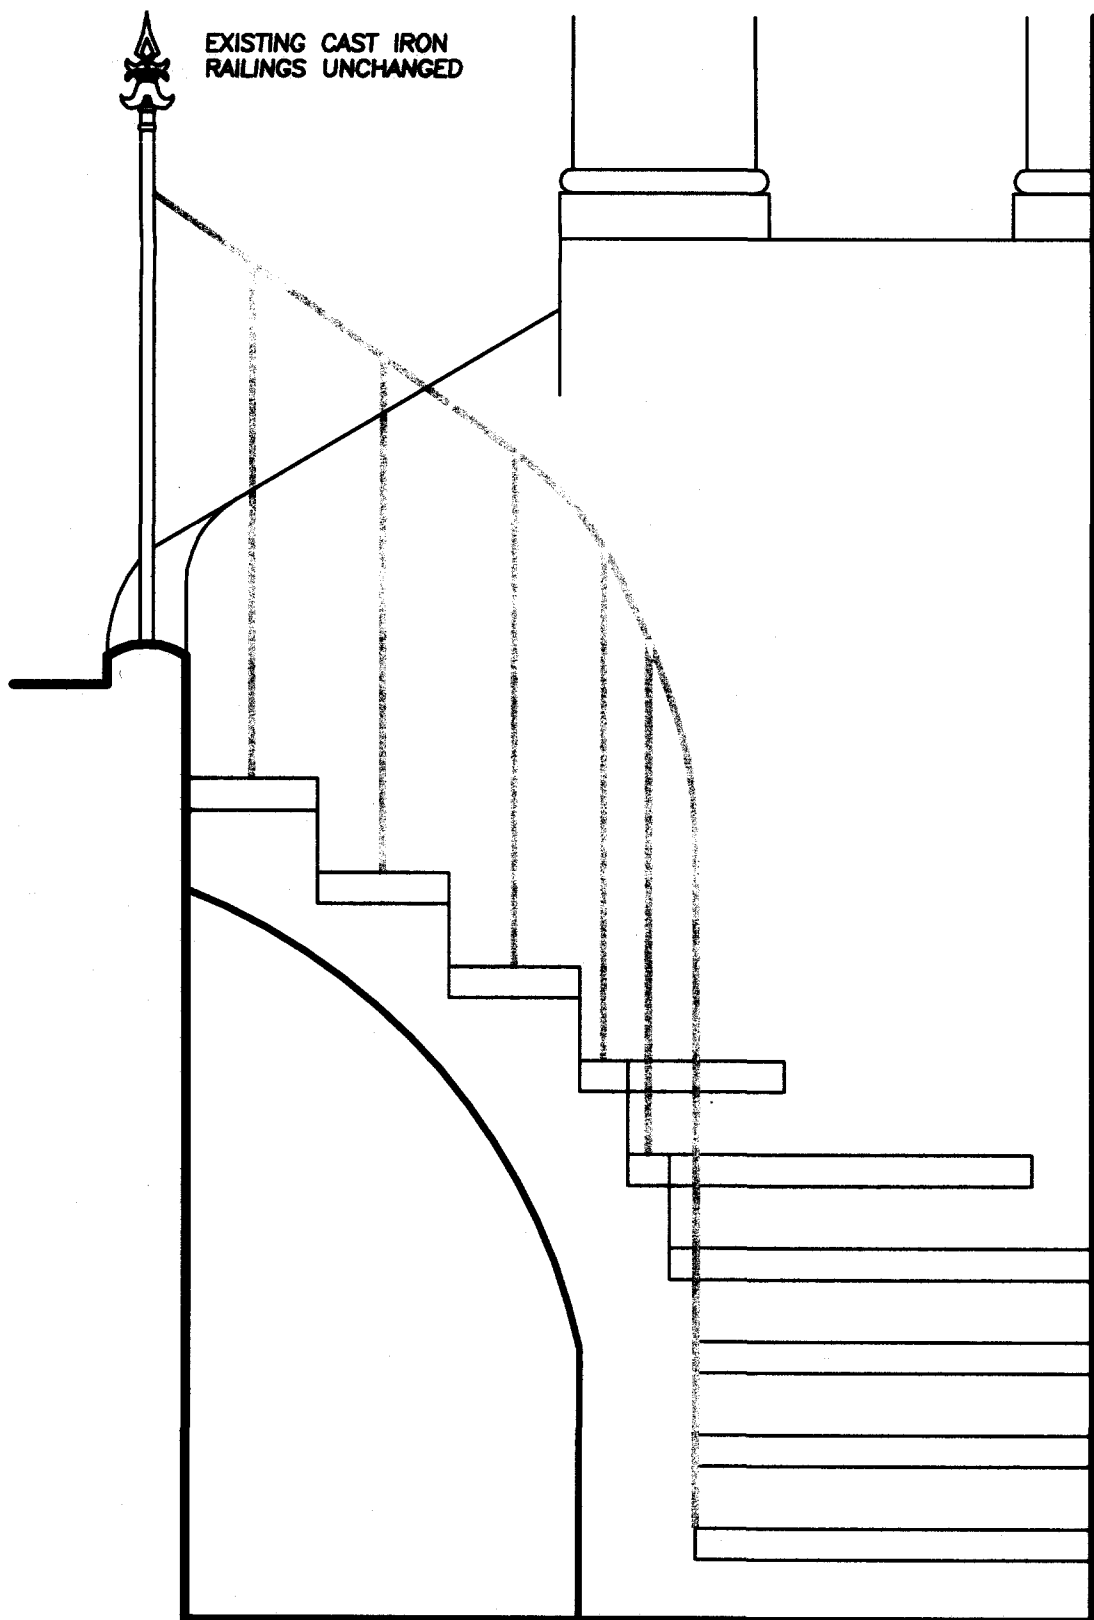

ELEVATION

NEW FRONT AREA STAIR  
-50mm YORK STONE TREADS  
-OPEN RISERS  
-INSITU CURVED RC STRING  
-SIMPLE PAINTED IRONWORK BALUSTRADE  
25mm SQUARE POSTS  
40mm CONVEX HANDRAIL

RECEIVED  
27 DEC 2009

PROPOSED

0 1m

FRONT AREA STAIR  
3 CHAMBERLAIN STREET  
STEPHEN BRANDES ARCHITECTS  
SCALE 1:20 @ A4

NOV 09  
526 LB 102