


PLAN

FRAMELESS STRUCTURAL GLASS  
STAIR, BALUSTRADE AND LANDING  
ASSEMBLY

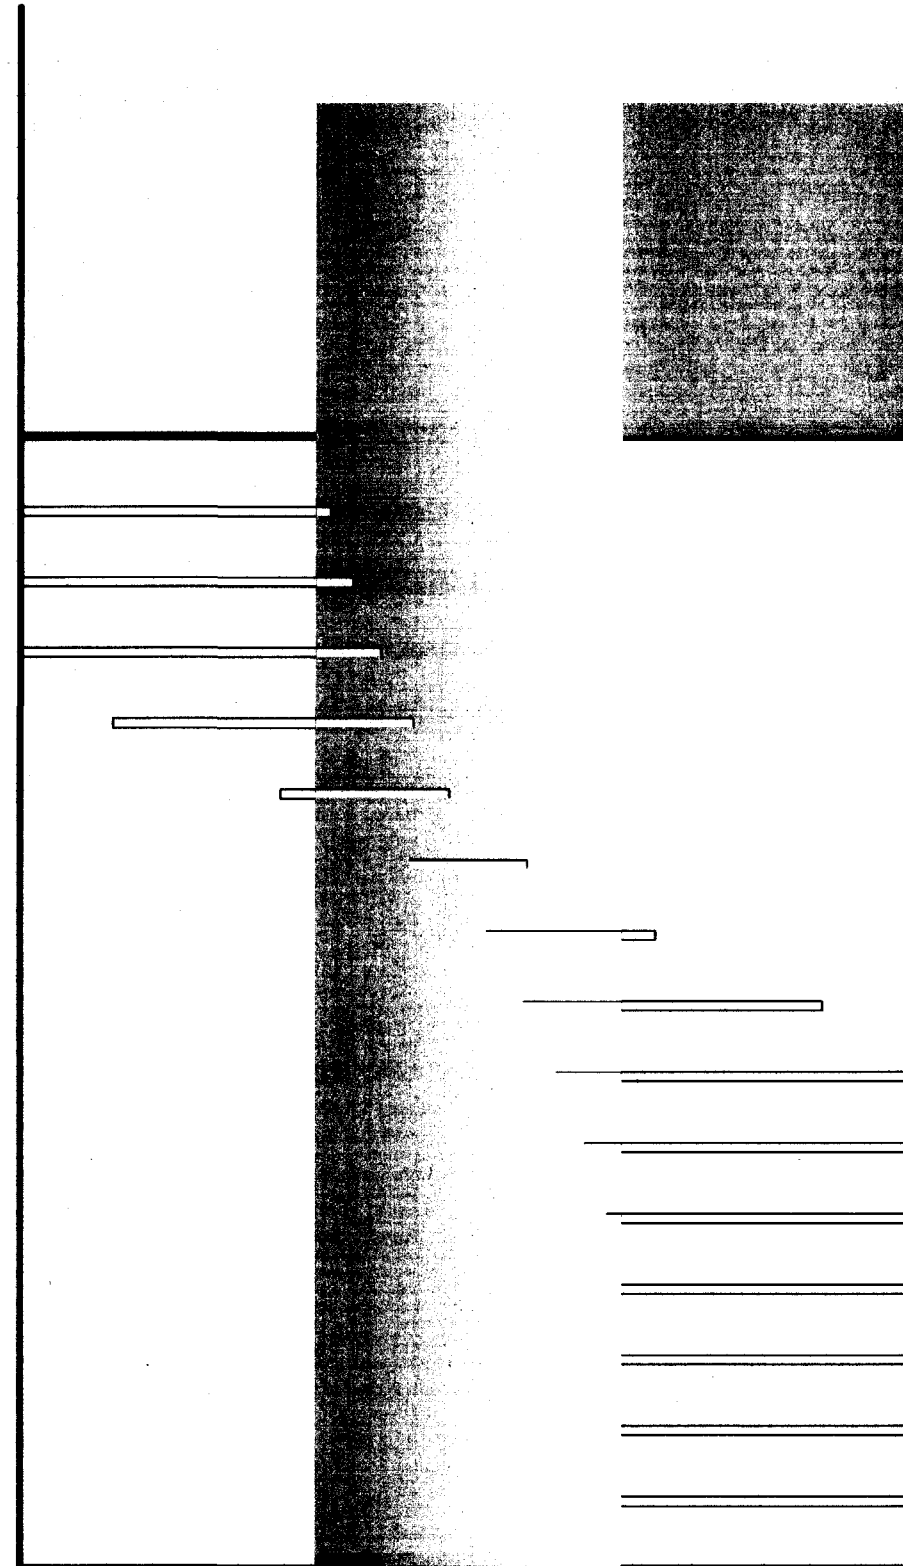

ELEVATION

RECEIVED  
22 DEC 2009

PROPOSED  
0r 1m  
GLASS STAIR TO BASEMENT  
3 CHAMBERLAIN STREET  
STEPHEN BRANDES ARCHITECTS  
SCALE 1:20 @ A3  
NOV 09  
526 LB 103