
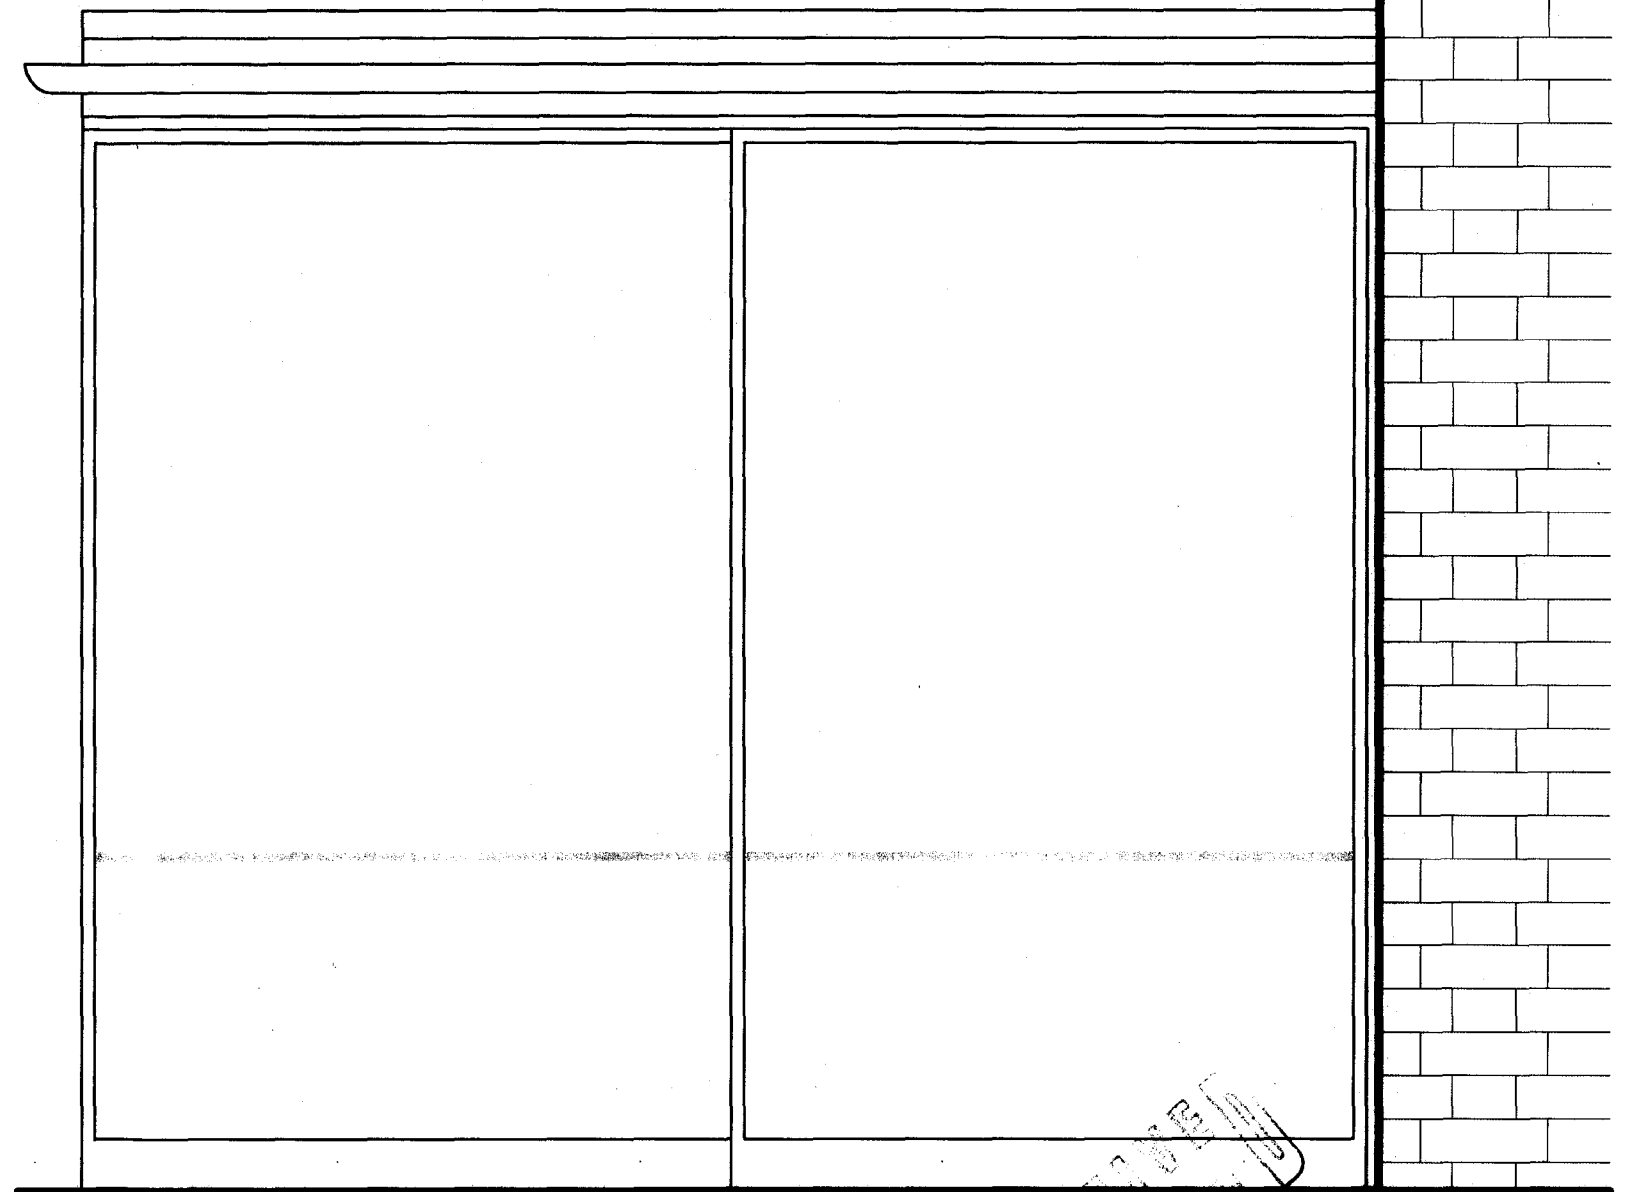


LEAD FLAT ROOF
 -TRADITIONAL LEAD ROLL JOINTS
 -LEADWORK FASCIA
 -CAST IRON GUTTERS

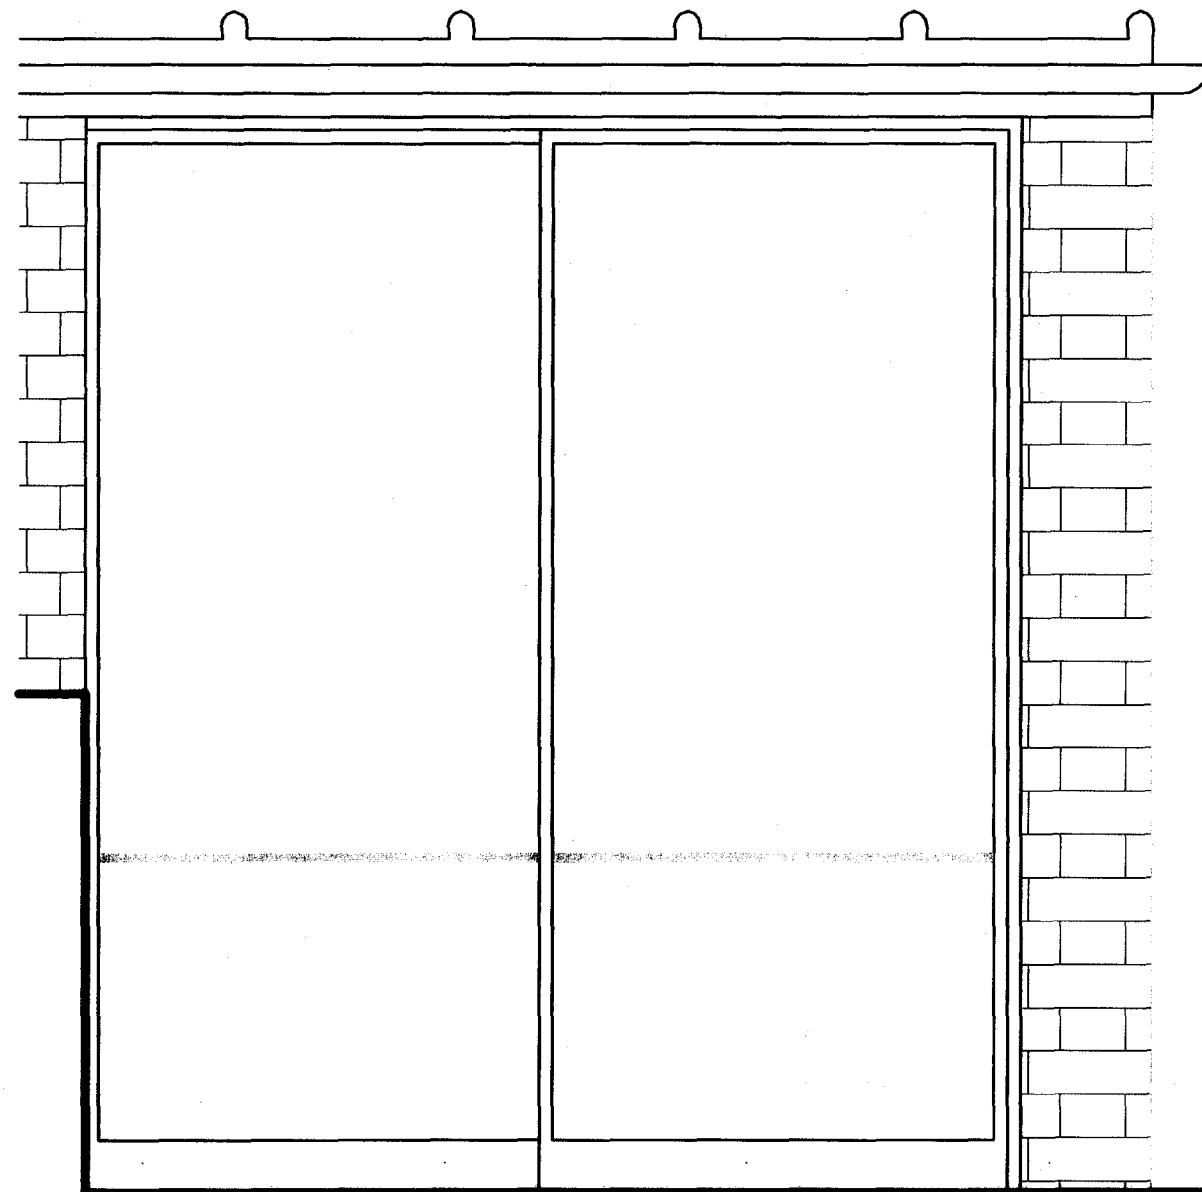

ELEVATIONS

FINELINE ALUMINIUM DOORS/PANELS
 -22mm POWDER COATED FRAME PROFILES
 -DOUBLE GLAZED
 -HORIZONTAL ETCHED MANIFESTATION LINE

DECEMBER 2009

0m 1m

PROPOSED
 GROUND FLOOR EXTENSION
 3 CHAMBERLAIN STREET
 STEPHEN BRANDES ARCHITECTS
 SCALE 1:20 @ A4
 NOV 09
 526 LB 104