



PARTY WALL  
TO No 4

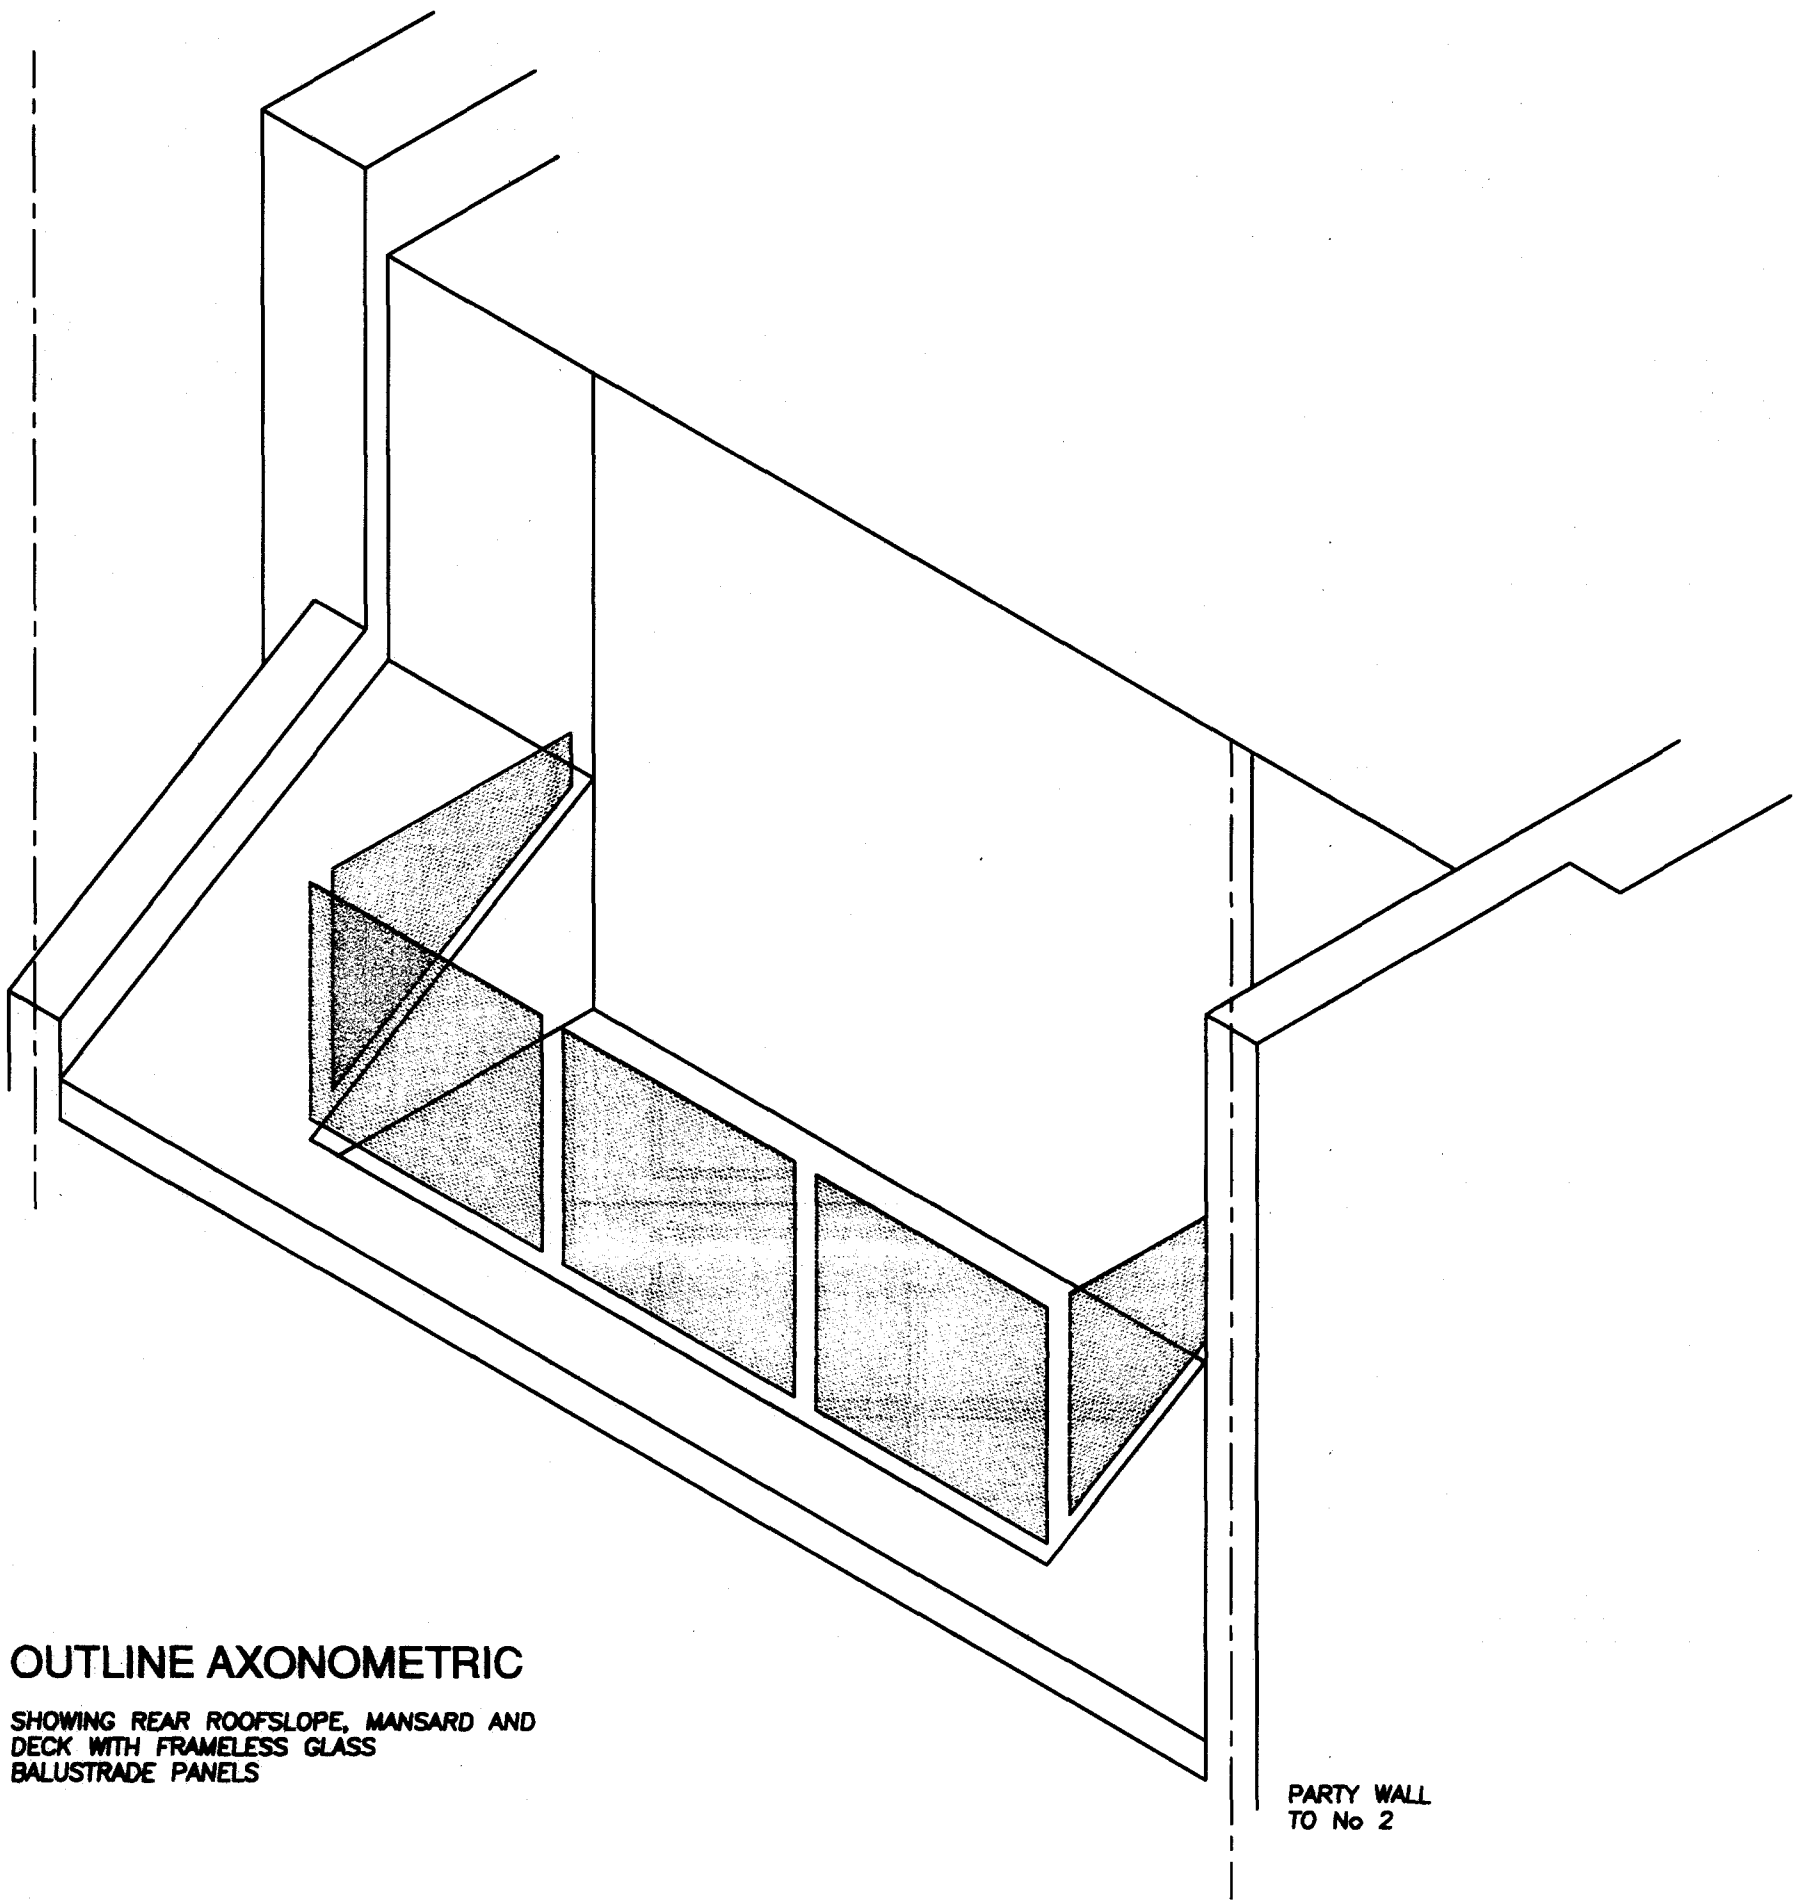

### OUTLINE AXONOMETRIC

SHOWING REAR ROOFSLOPE, MANSARD AND  
DECK WITH FRAMELESS GLASS  
BALUSTRADE PANELS

PARTY WALL  
TO No 2

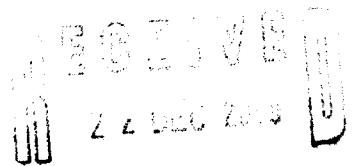

PROPOSED

0m 1m

TOP FLOOR ROOF DECK BALUSTRADE  
3 CHAMBERLAIN STREET  
STEPHEN BRANDES ARCHITECTS  
SCALE 1:40 @ A4  
NOV 09  
526 LB 109