


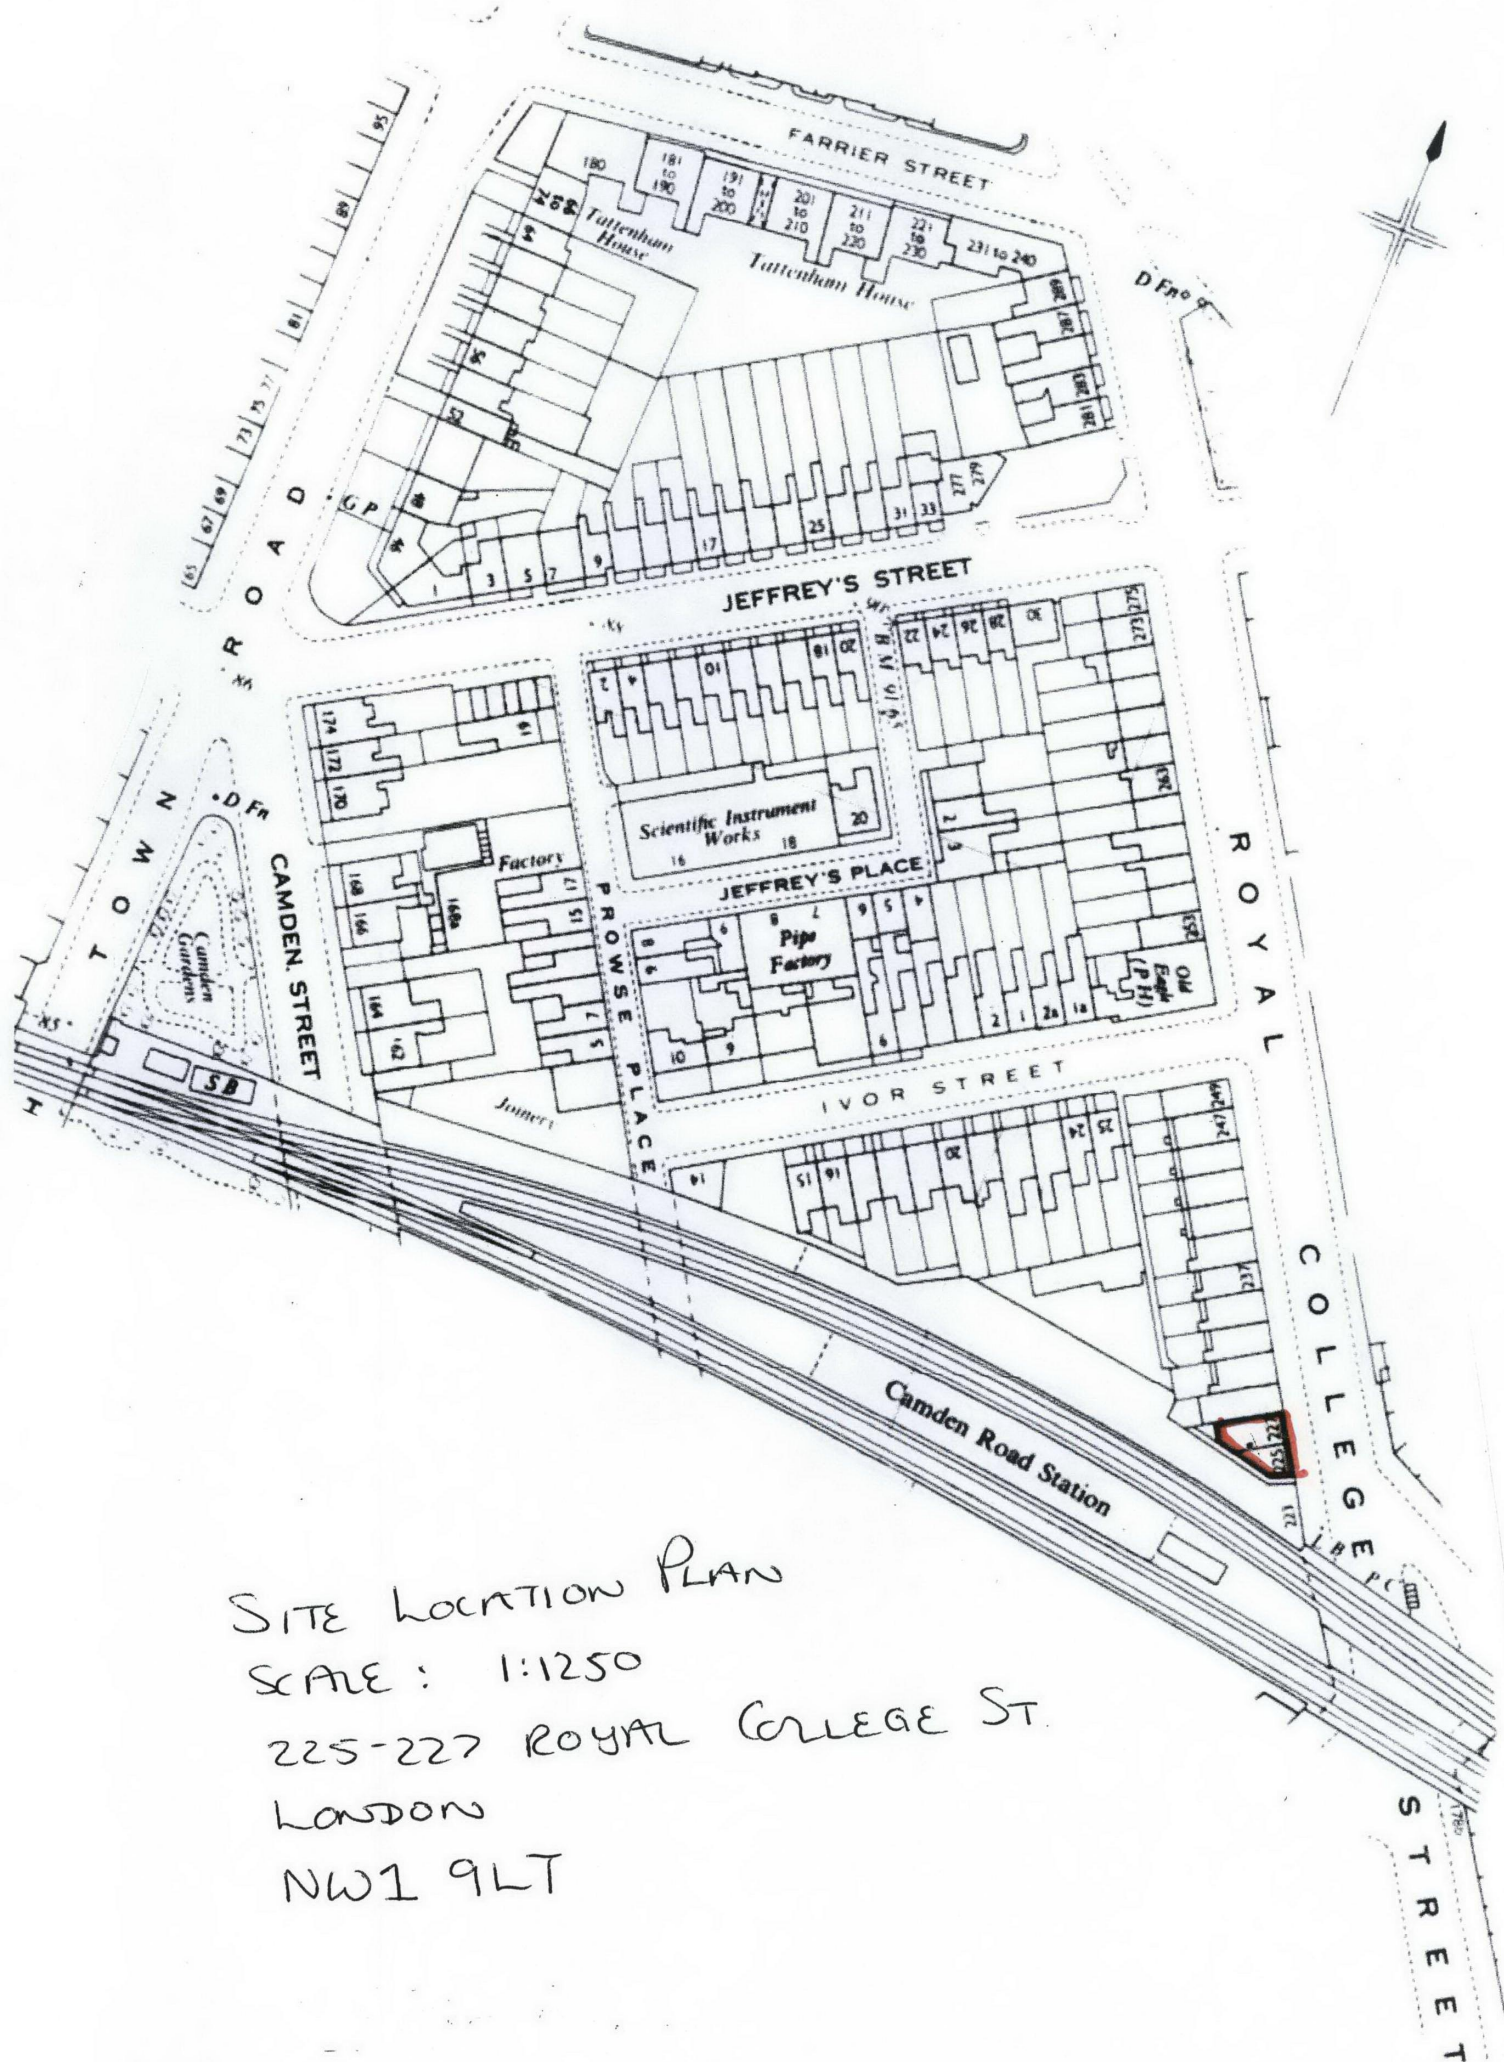

SITE LOCATION PLAN

SCALE : 1:1250

225-227 ROYAL COLLEGE ST.

LONDON

NW1 9LT