

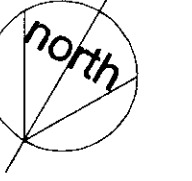


No scaled dimensions to be taken from this drawing. All dimensions to be site checked.

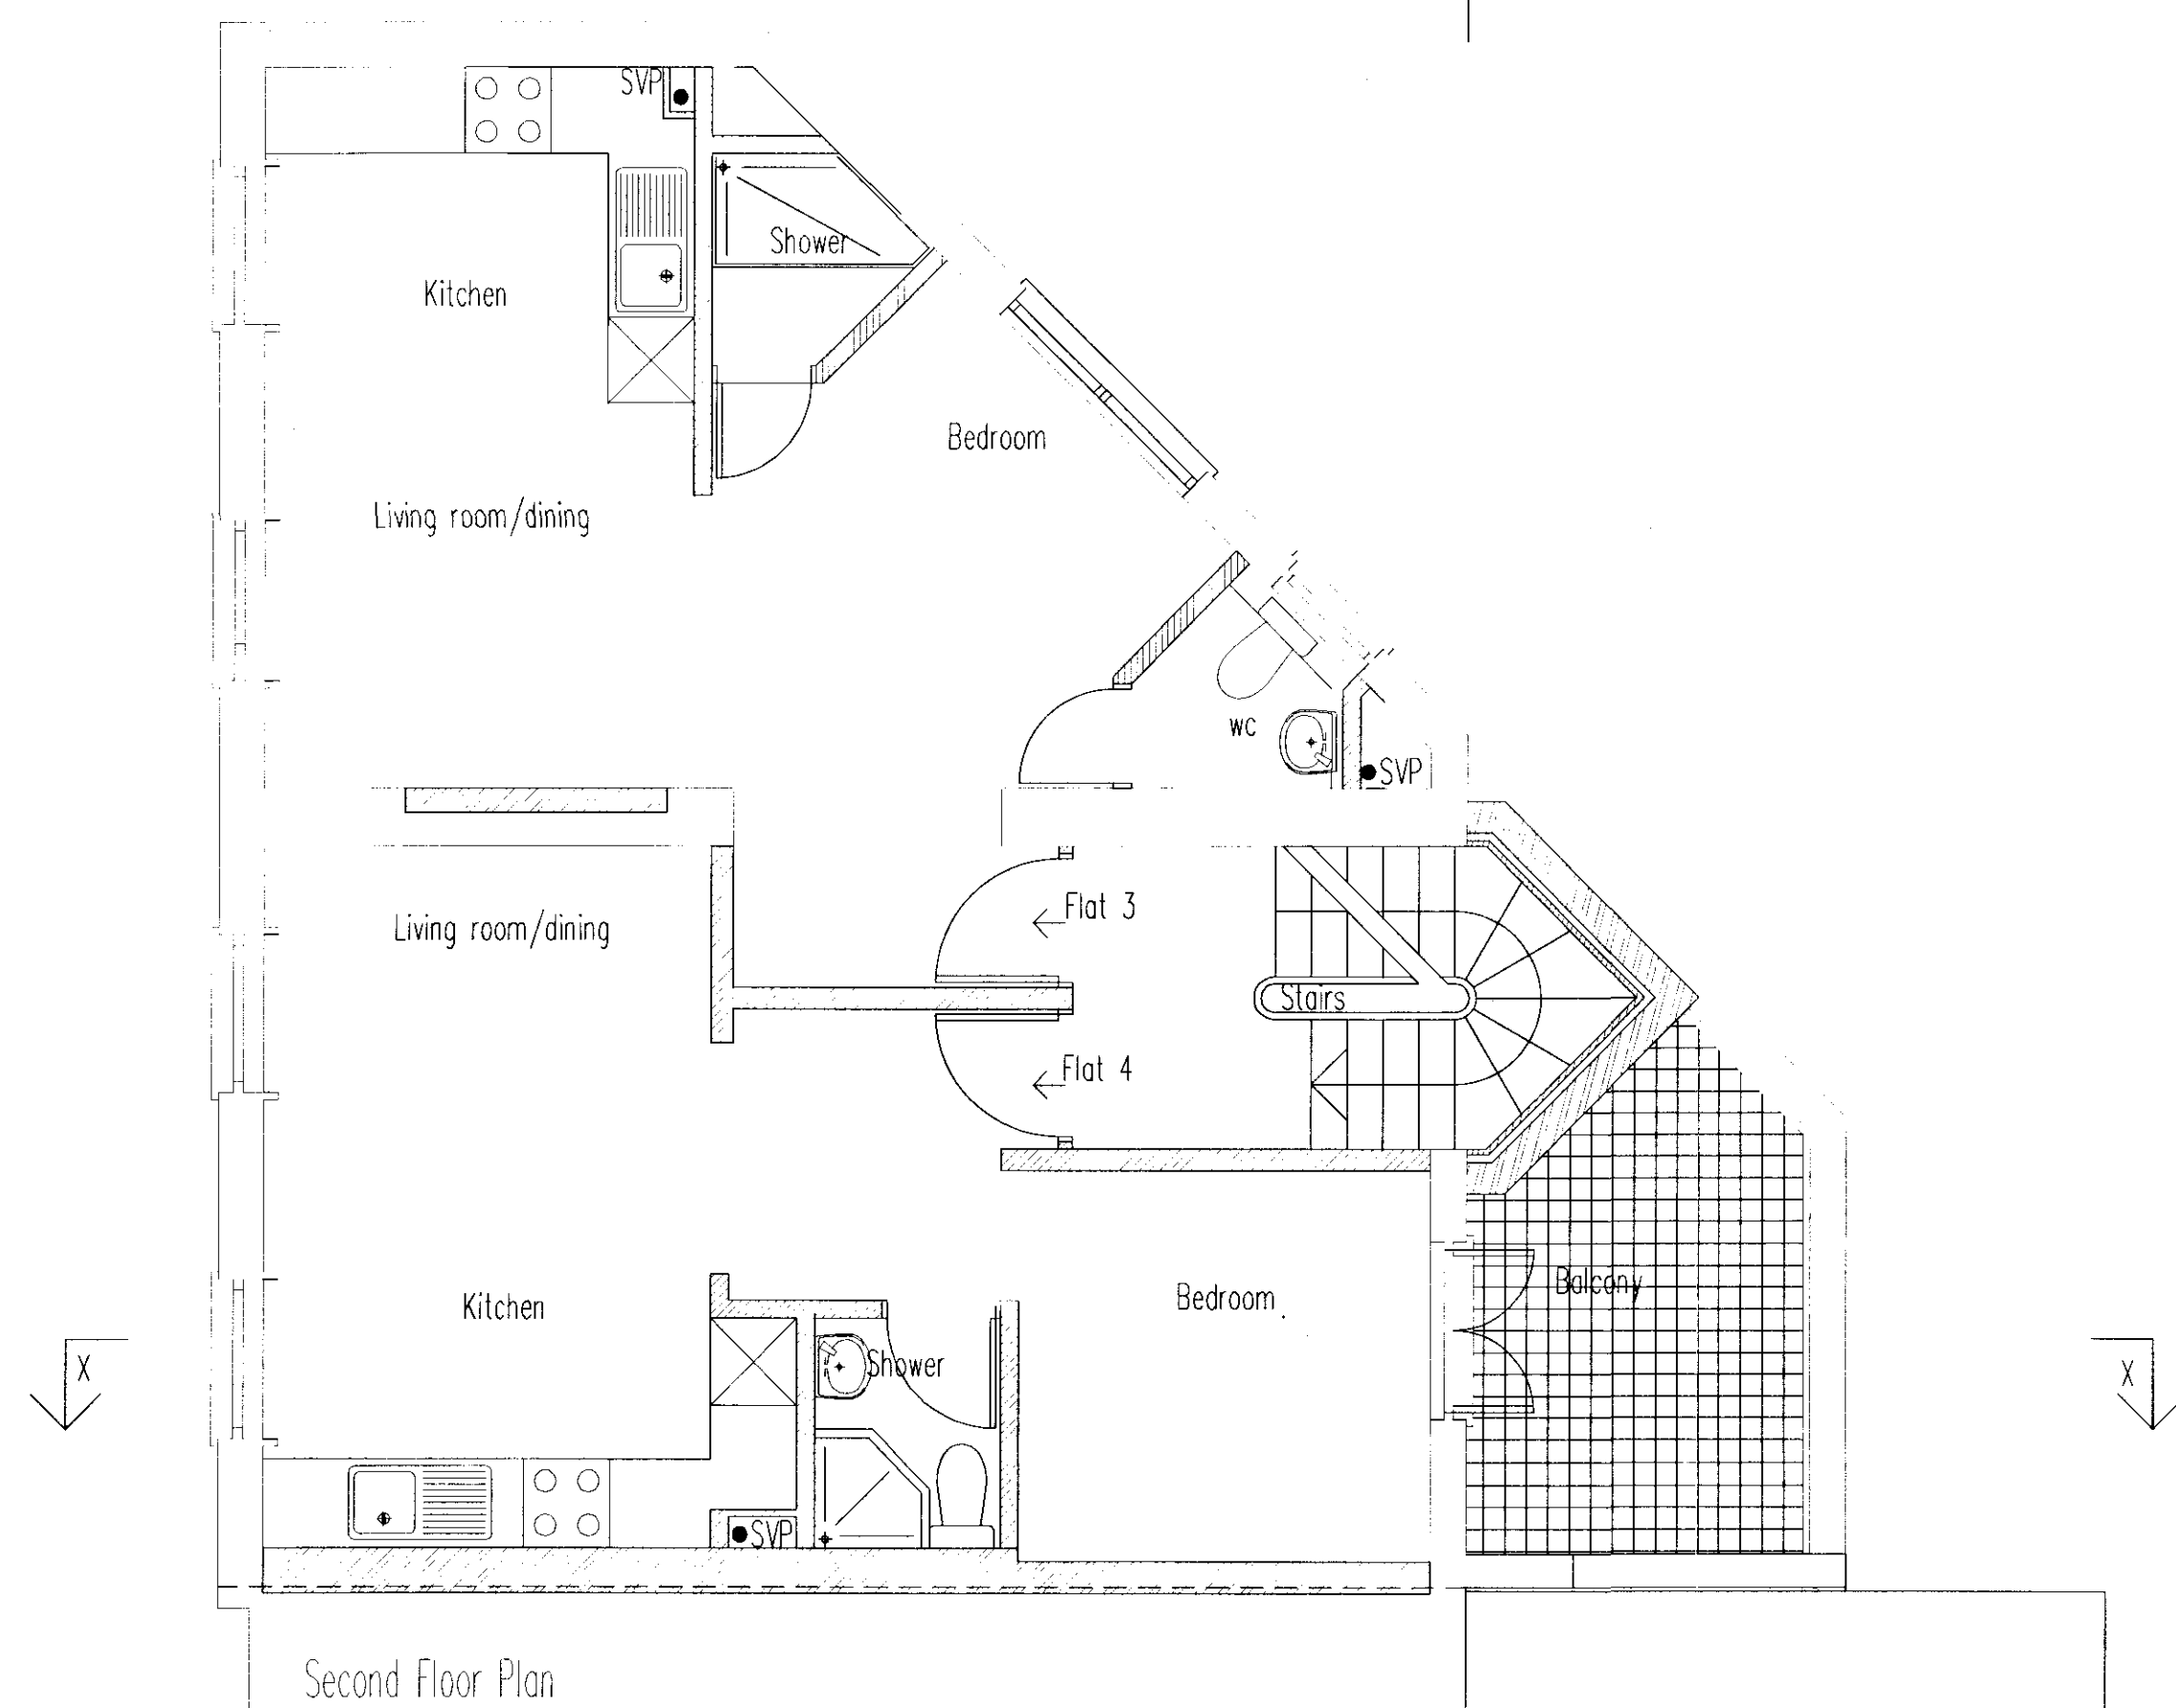

**FLOOR AREAS
(GROSS INTERNAL):**
Flat 1: 34m²
Flat 2: 70m²
Flat 3: 31.5m²
Flat 4: 31m²
Flat 5: 31m²
Flat 6: 31m²

**GROSS FLOOR AREAS
(INCLUDING STORAGE):**
Flat 1: 40m²
Flat 2: 75m²
Flat 3: 34.5m²
Flat 4: 36.5m²
Flat 5: 34m²
Flat 6: 34m²

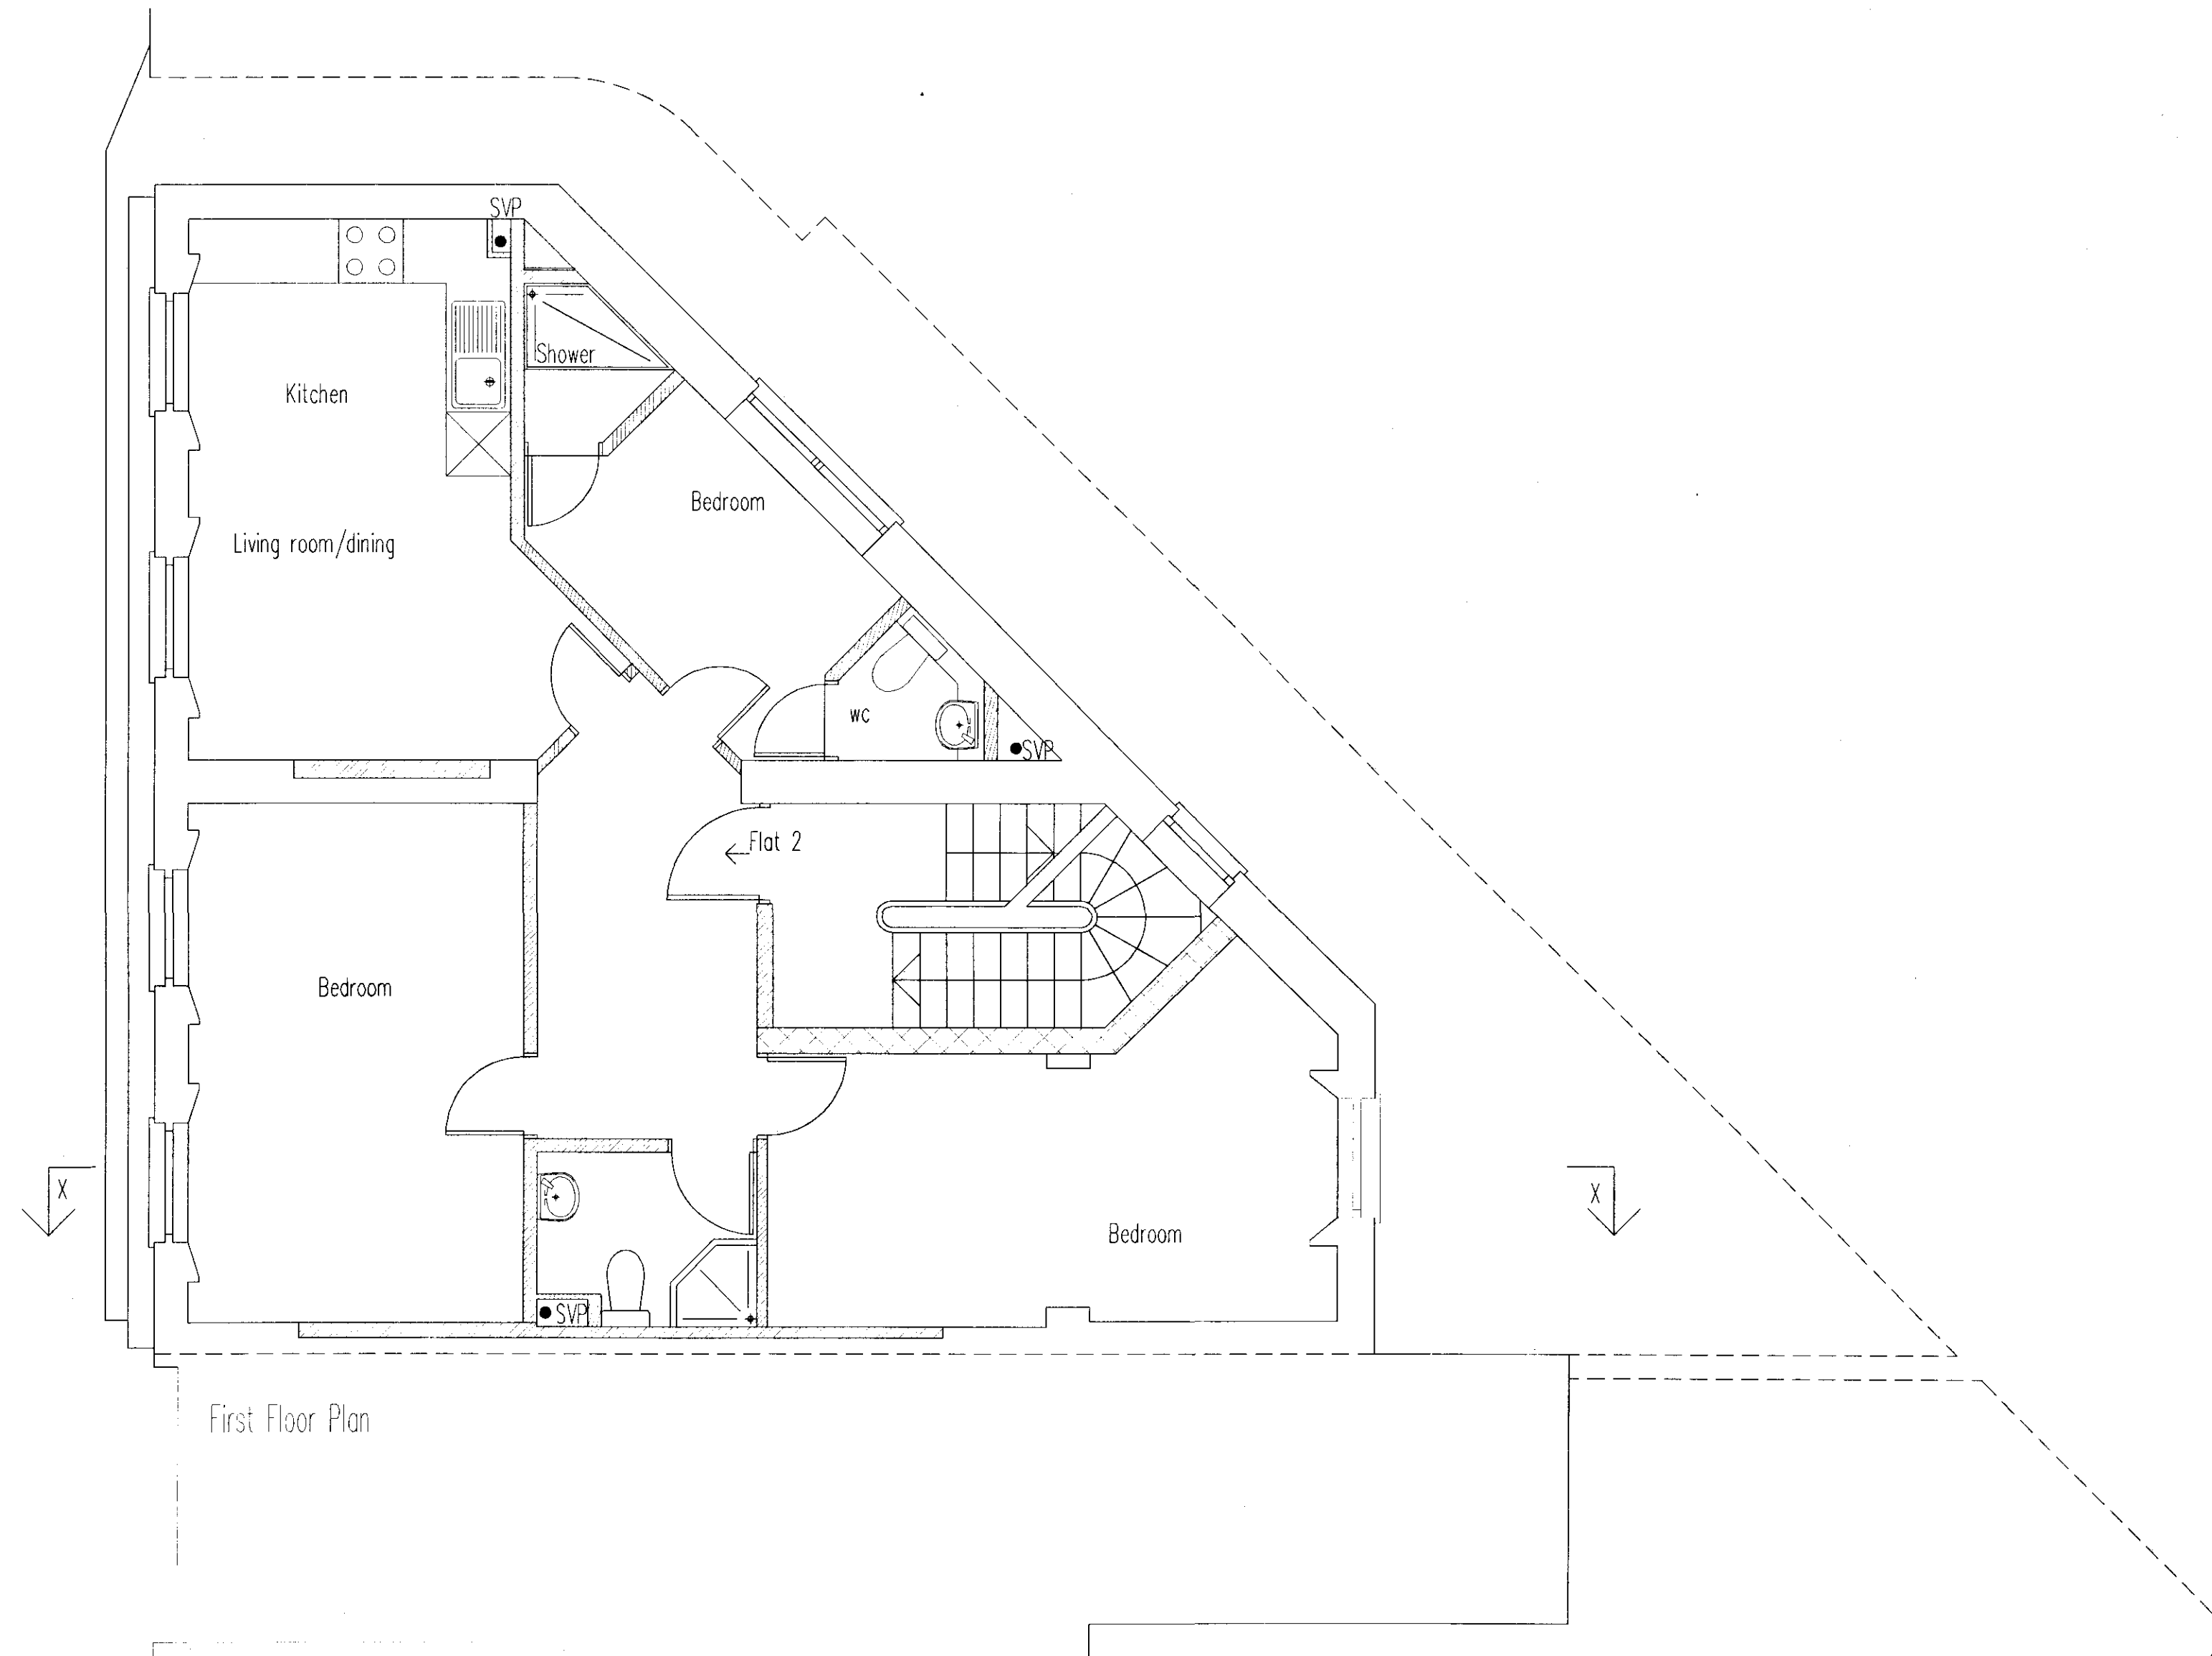

CG ARCHITECTS
221 East Barnet Road,
Barnet, Herts EN4 8QS
Tel: 020 8449 5100
Fax: 020 8449 5170

Client:
Alphaland Developments Ltd.

Site:
Marisa House
225-227 Royal College Street
London NW1 9L1

Scale: 1:50
Date: July 2007

Title:
First and Second Floor
Plans as Proposed

Org. No. 360/26
Rev. A