



EXISTING SIDE

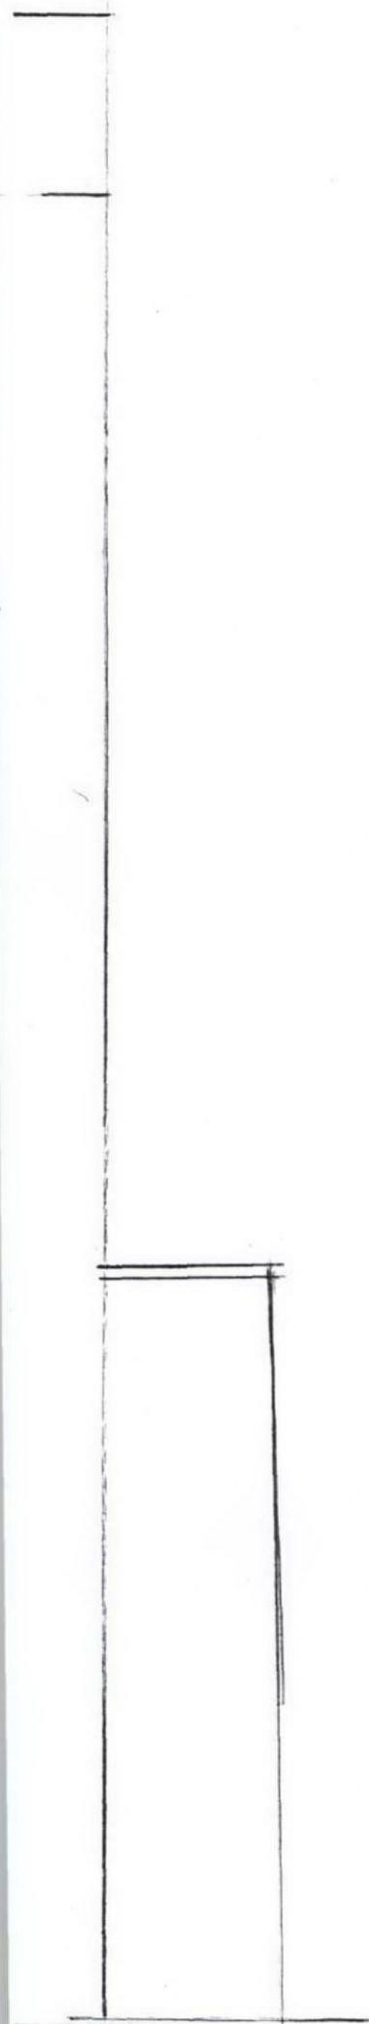


EXISTING SIDE

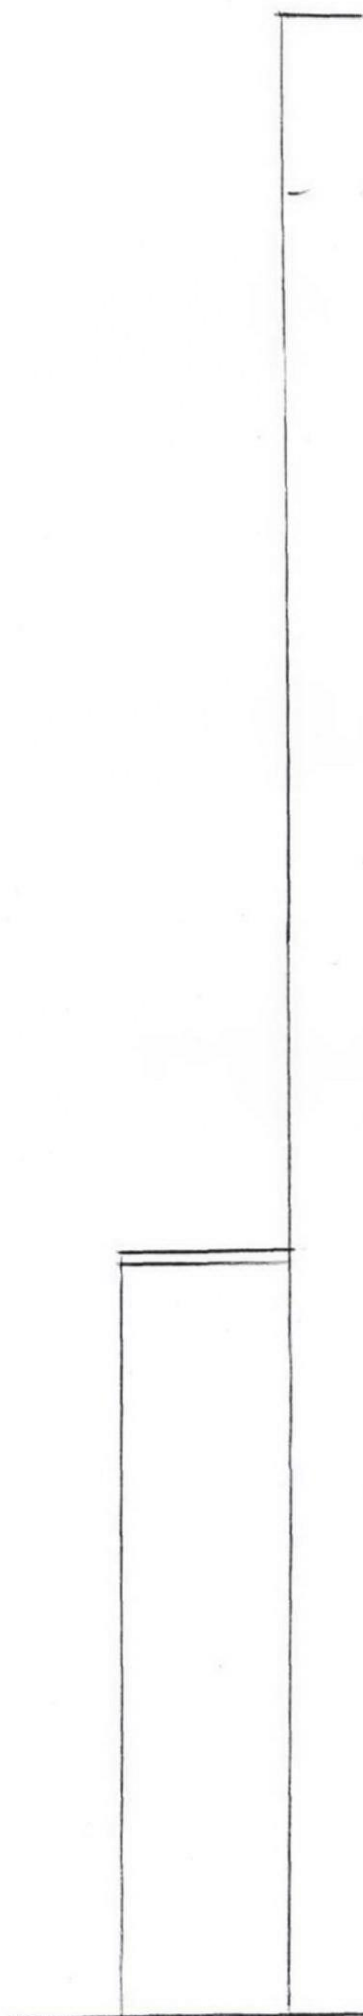

PROPOSED SIDE

Stock
brick

Brick
pier

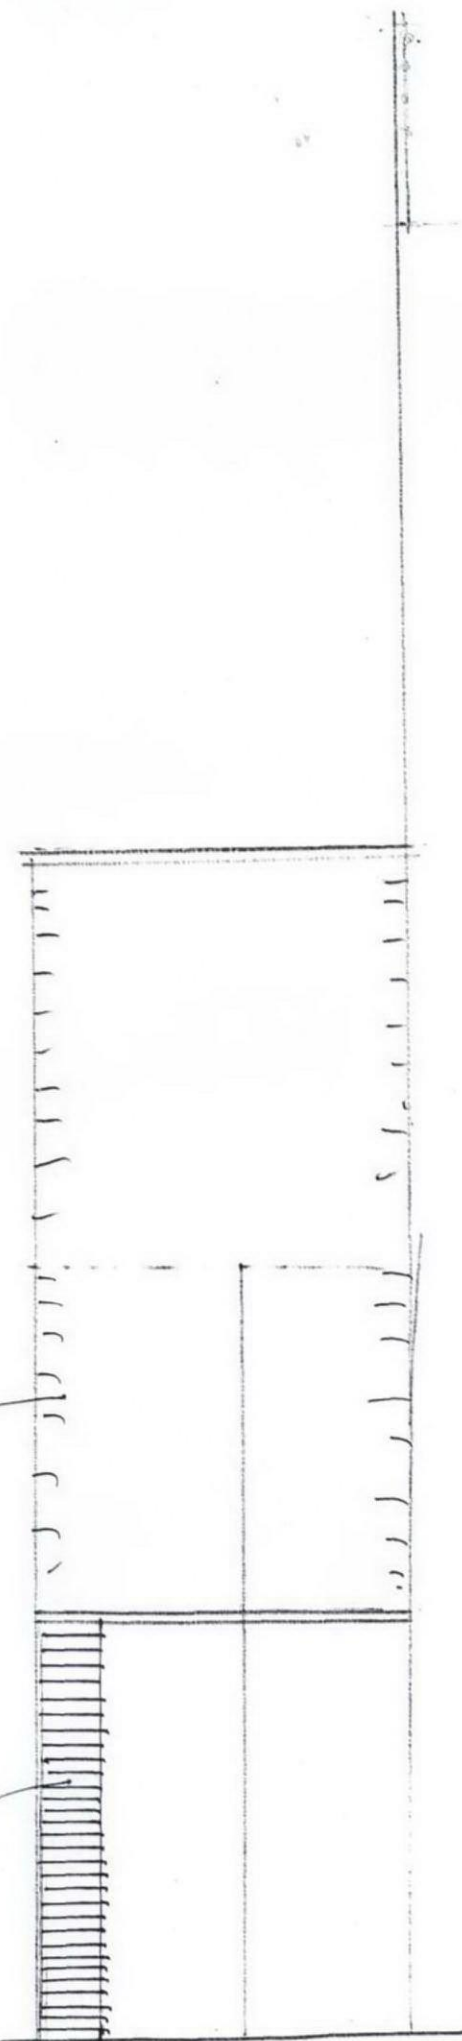

RECEIVED
08 MAR 2010

<u>SIDE</u>	<u>ELEVATION</u>	<u>A7</u>
<u>29</u>	<u>PRINCESS</u>	<u>ROAD</u>
	<u>PRIMROSE</u>	<u>HILL</u>
	<u>NW1</u>	
<u>P4</u>		<u>1:50</u>