
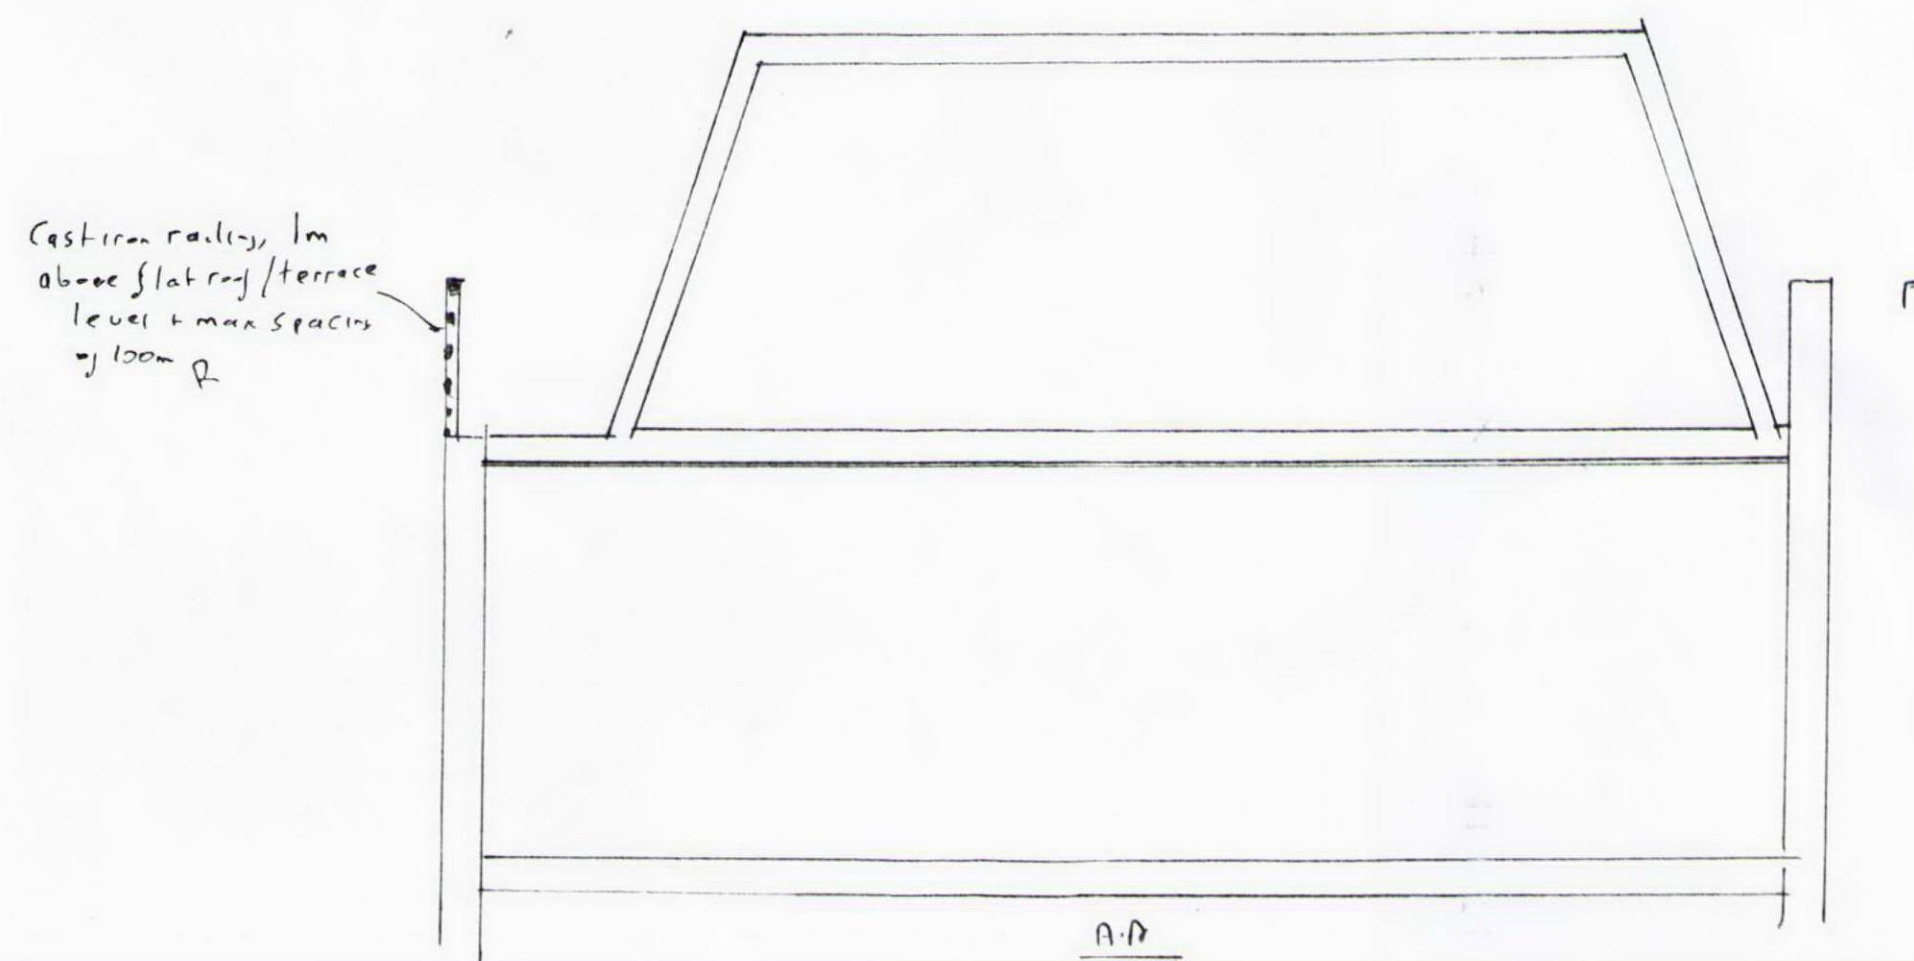


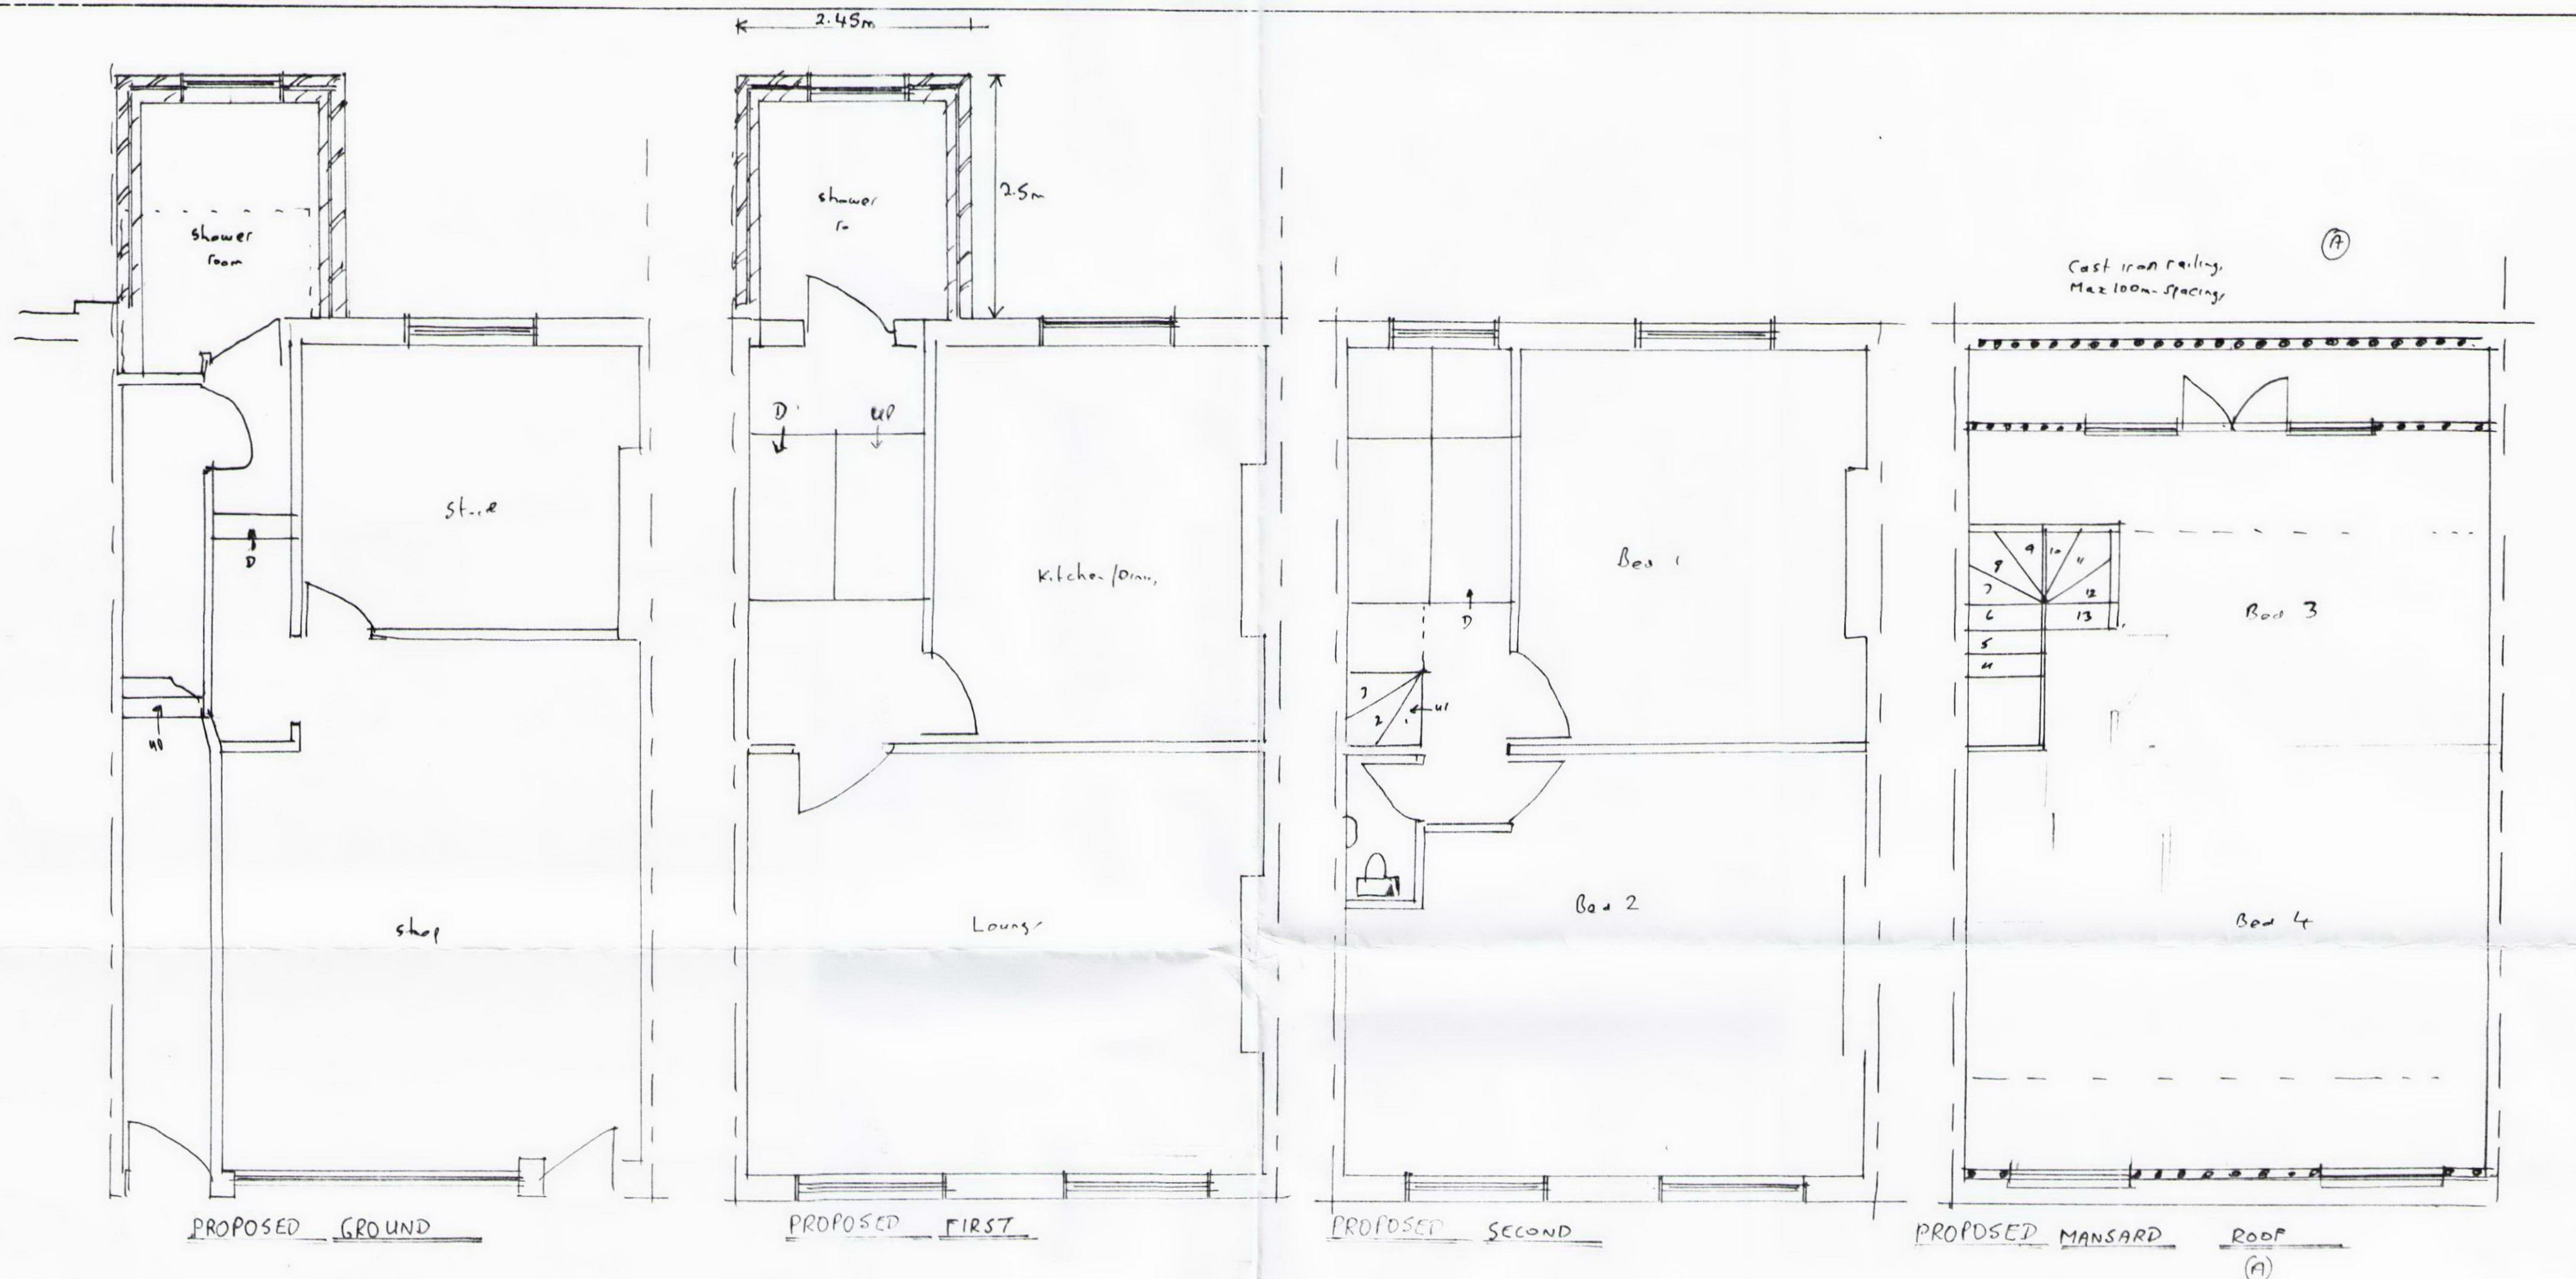

RECEIVED
11 JAN 2010

MANSARD ROOF EXTENSION
+ REAR EXTENSION AT
29, PRINCESS ROAD
PRIMROSE HILL NW1