




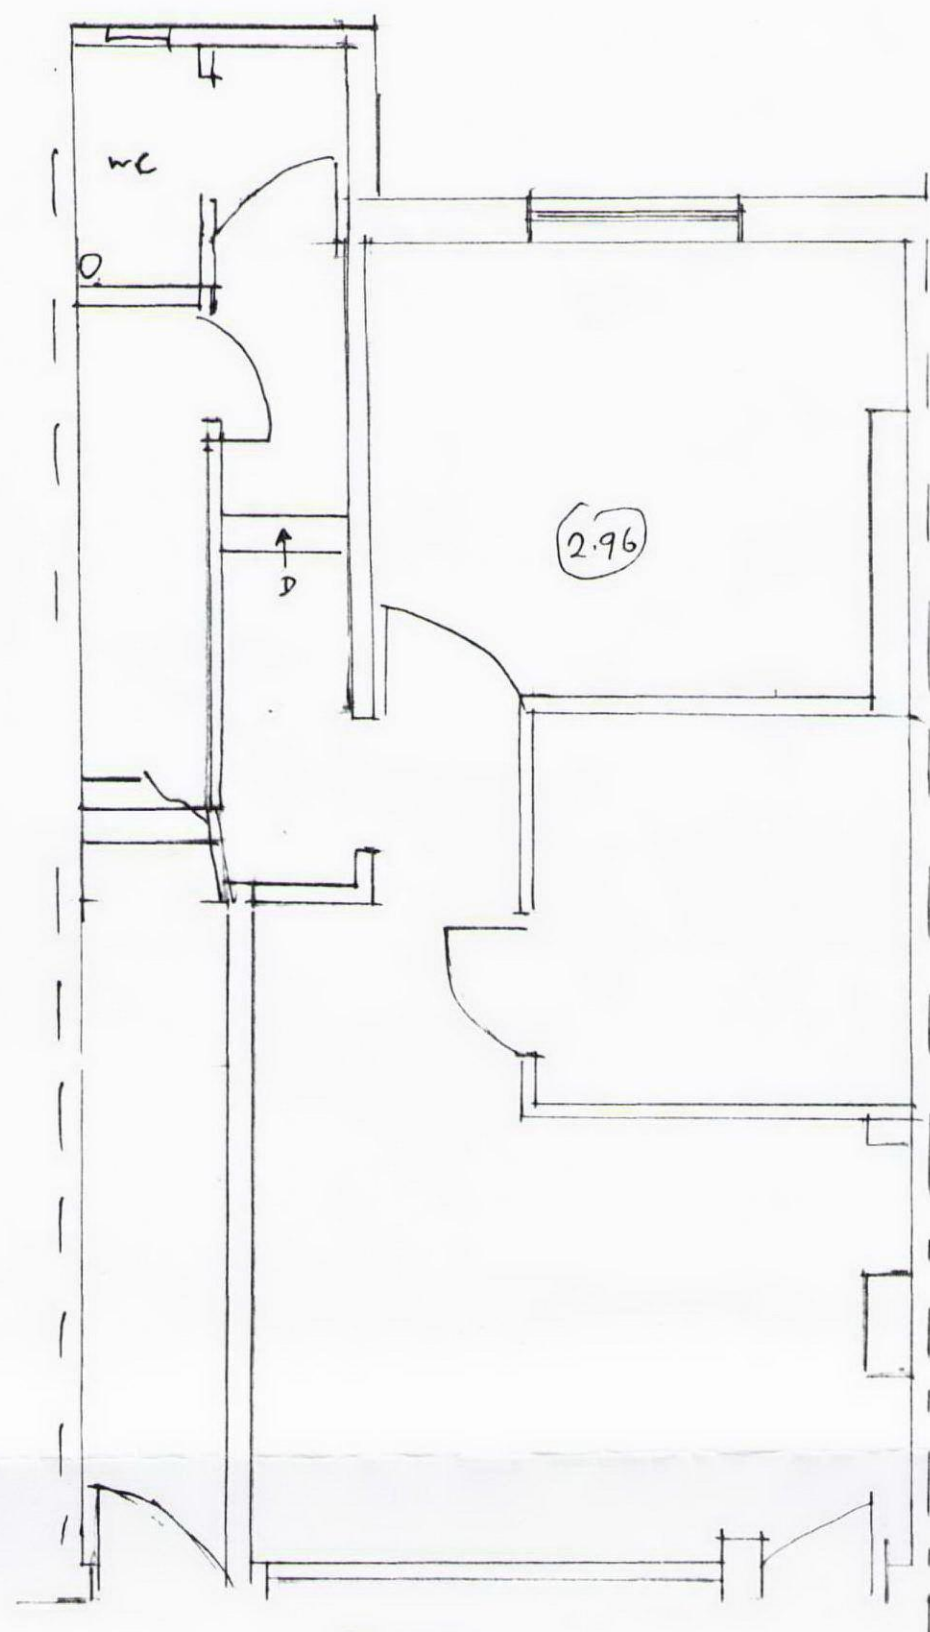


GROUND

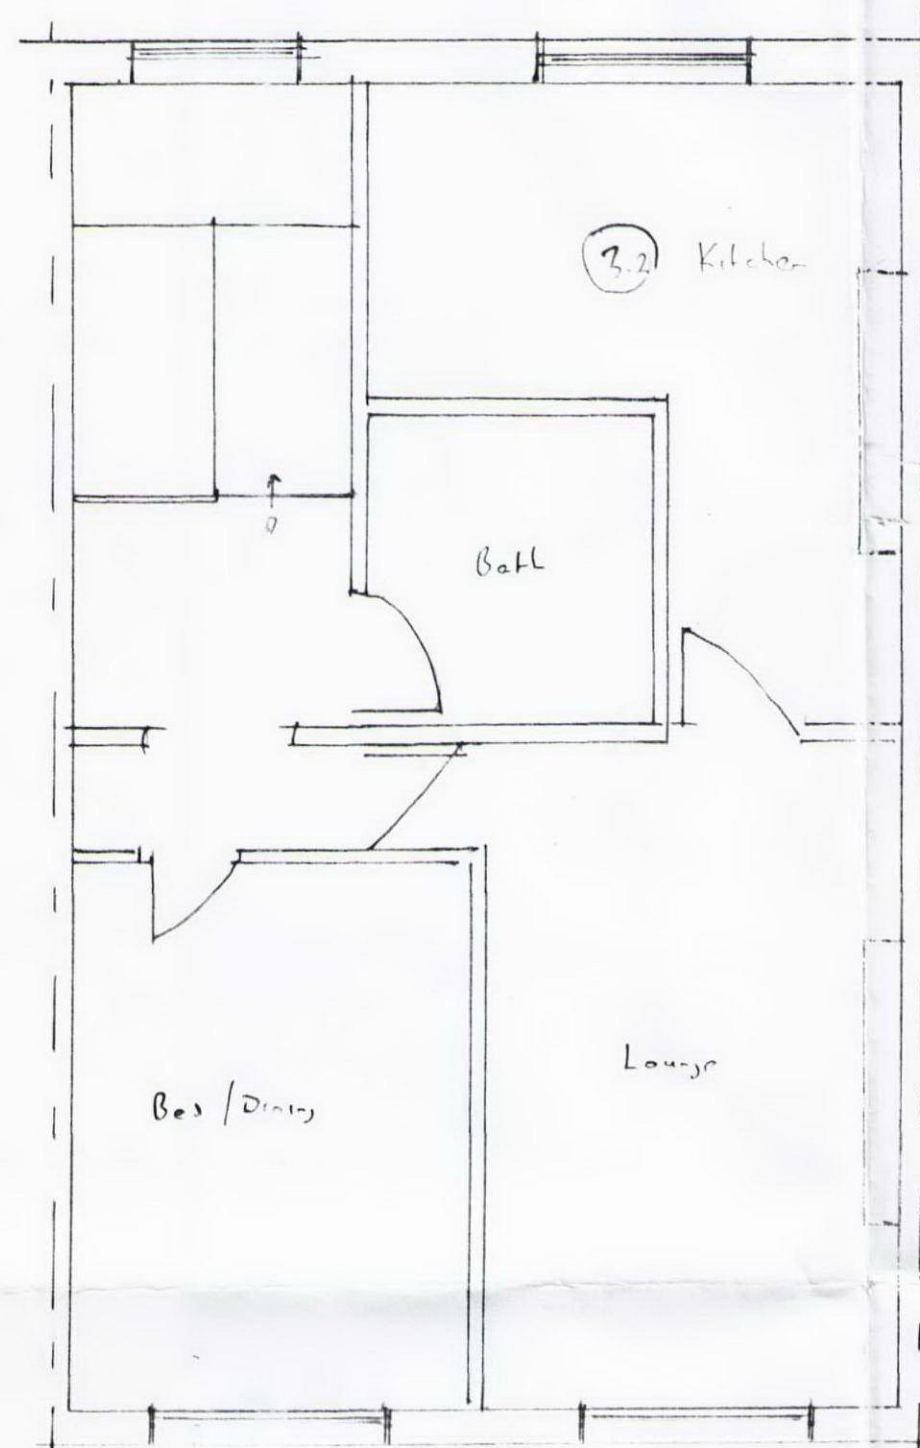

FIRST

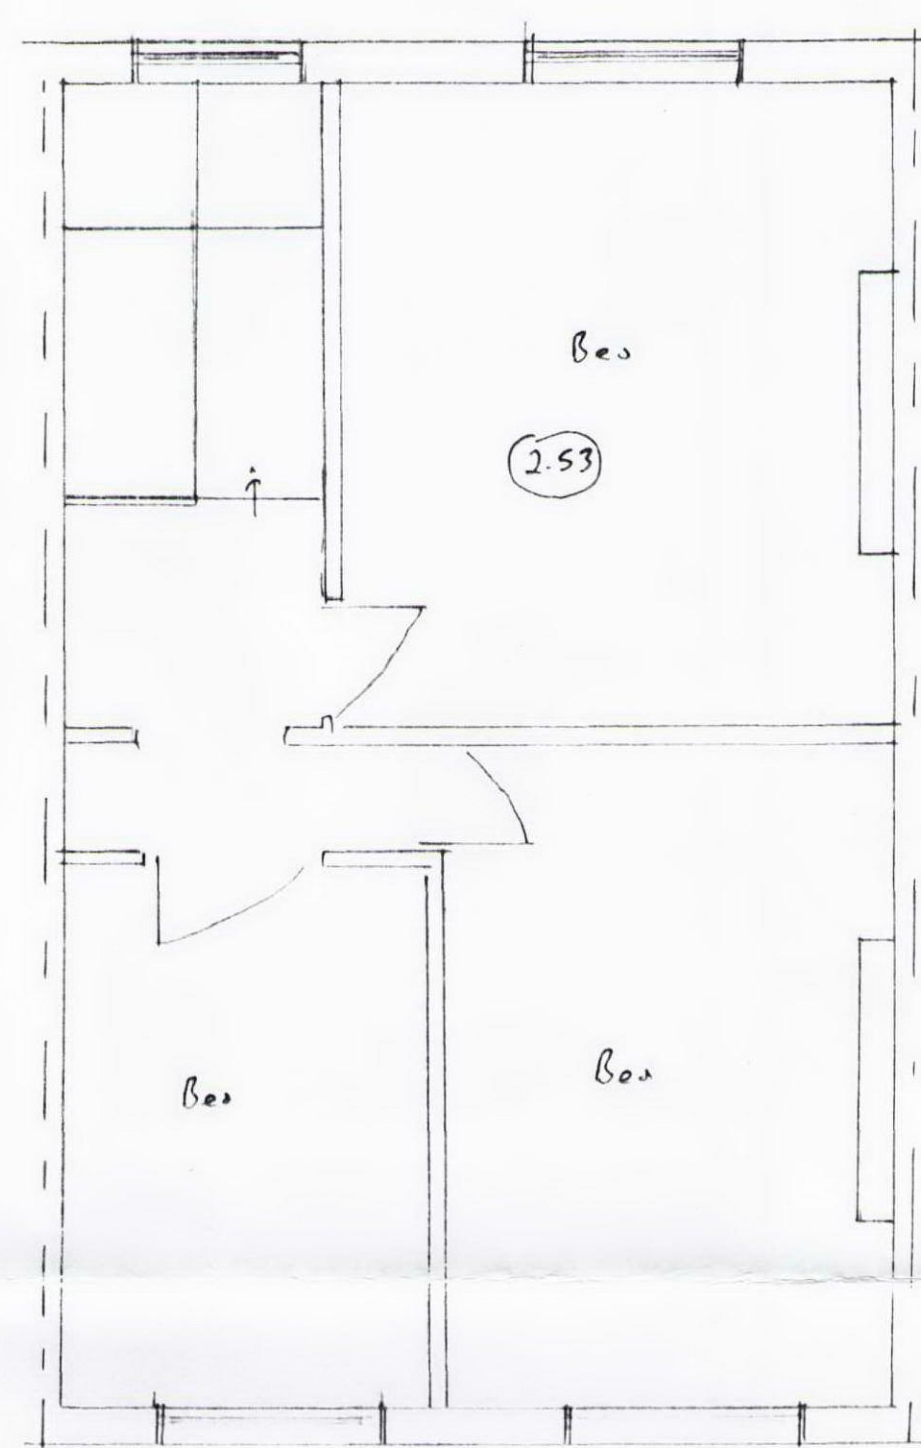

SECOND

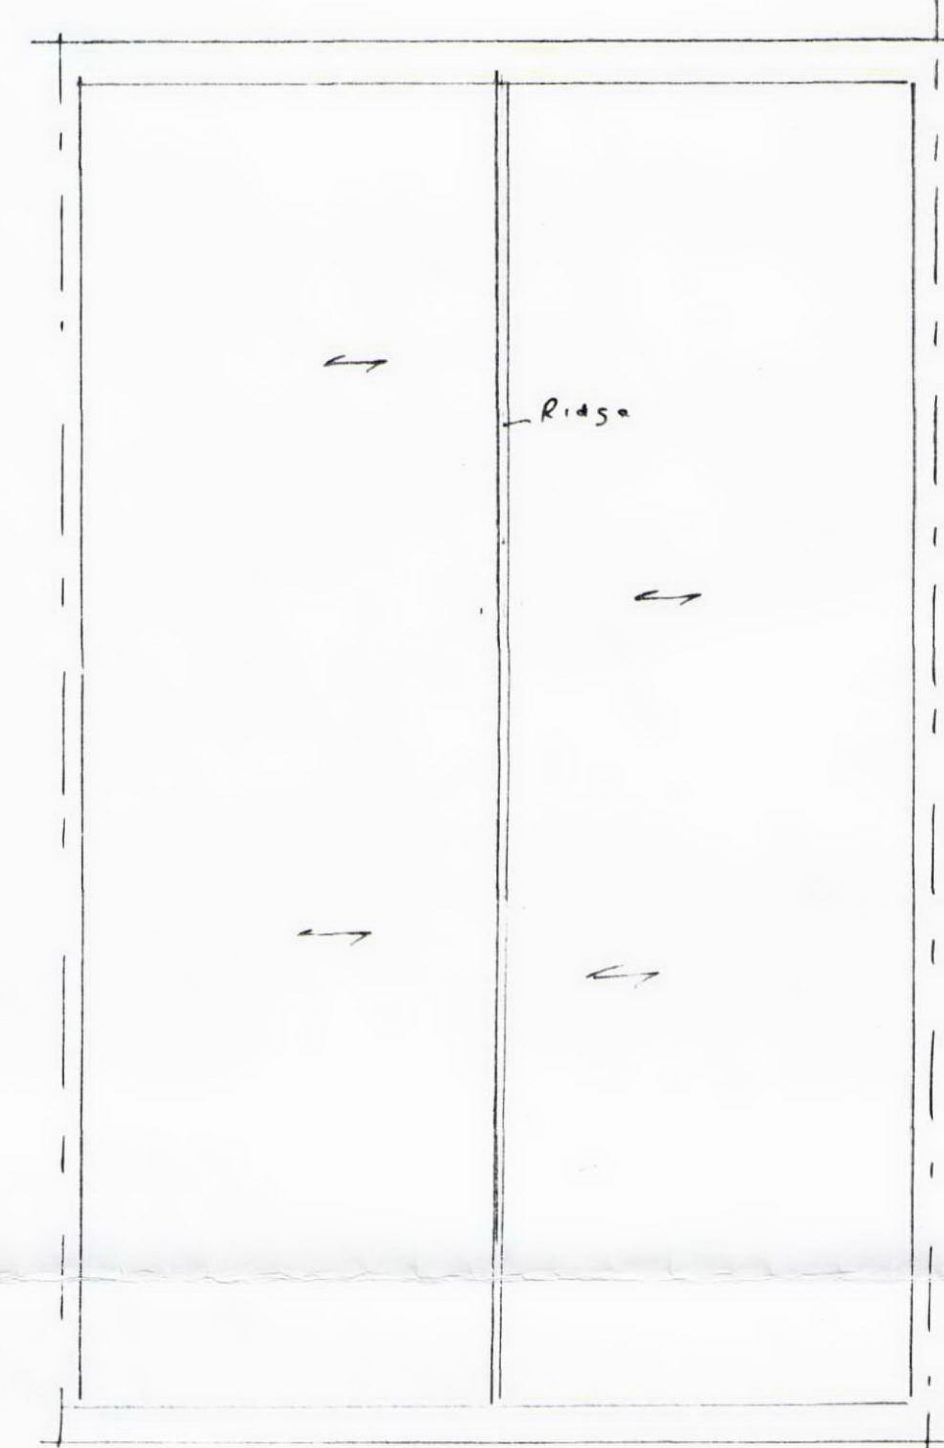

ROOF

RECEIVED
11 JAN 2010

PLANS AS EXISTING AT
29, PRINCESS ROAD
PRIMROSE HILL
NW1