



338x338
 Brick pier

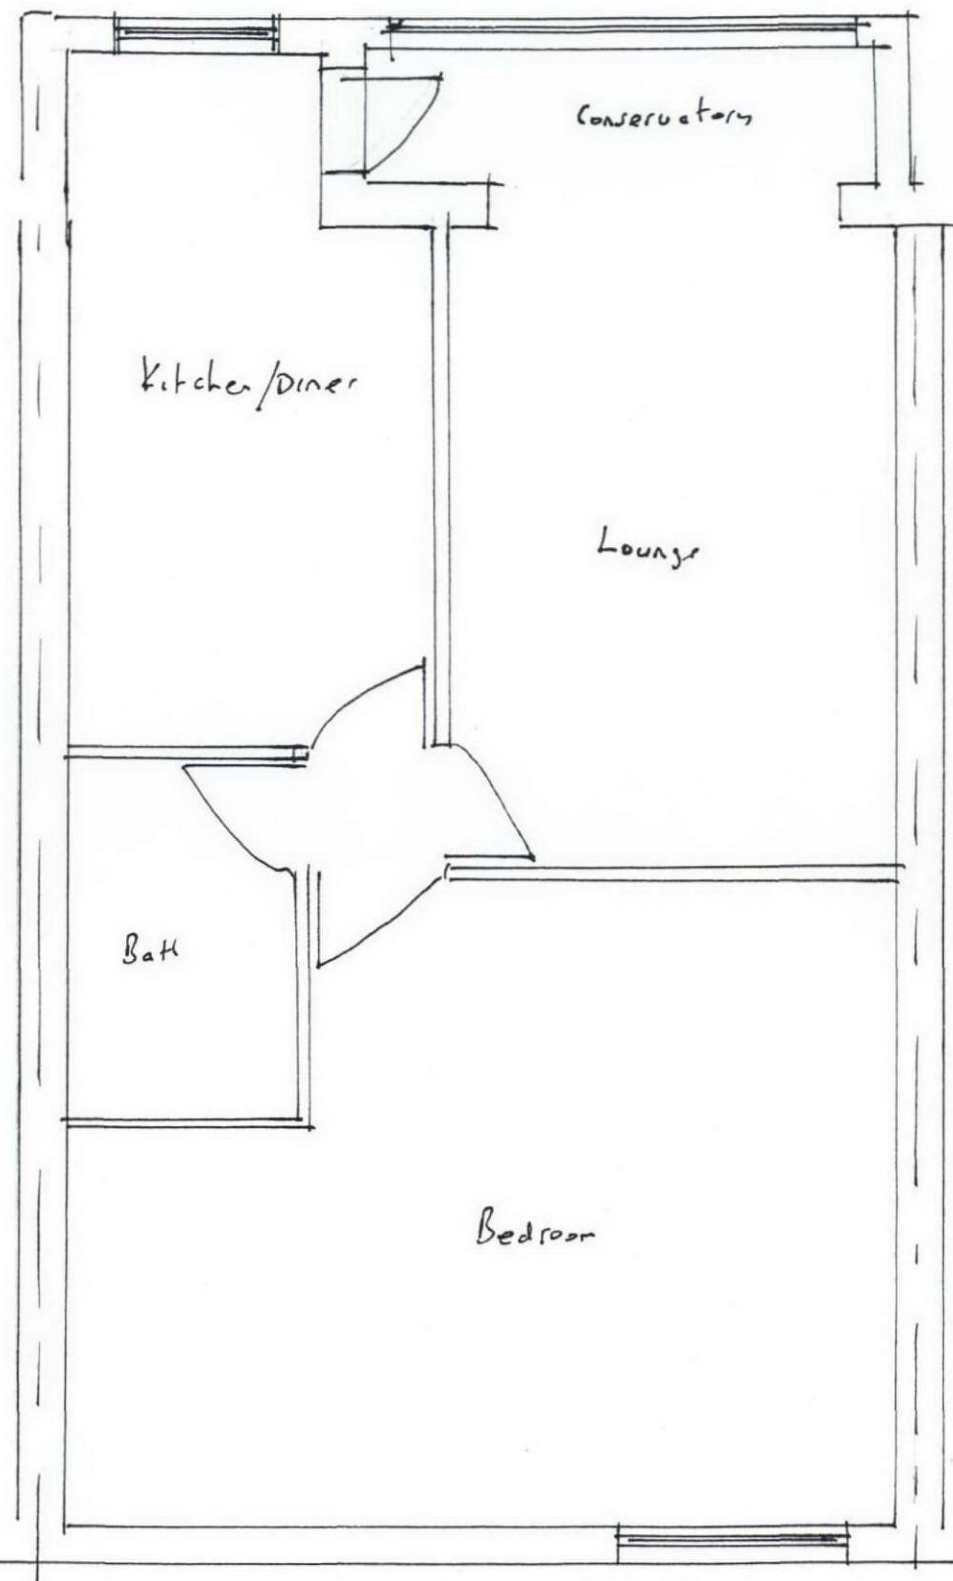

High level to pavement

EXISTING

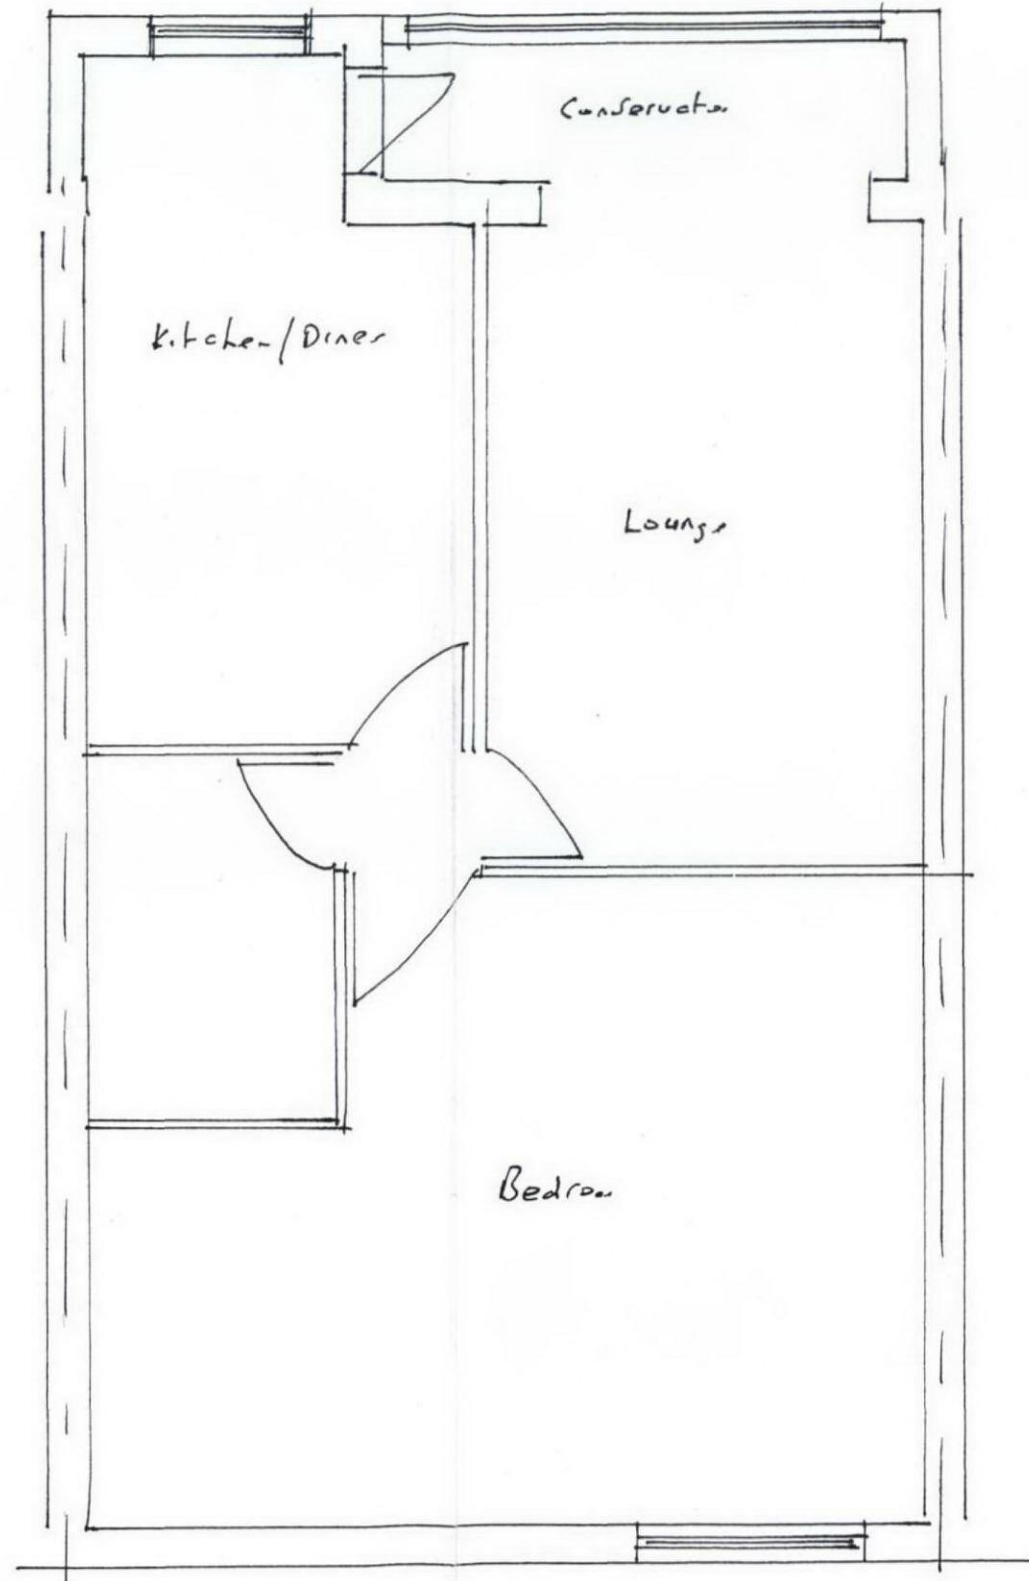

PROPOSED

RECEIVED
 08 MAR 2010