


ELEVATIONS AS EXISTING + PROPOSED


AT 29, PRINCESS ROAD
PRIMROSE HILL NW1

P3 1:50

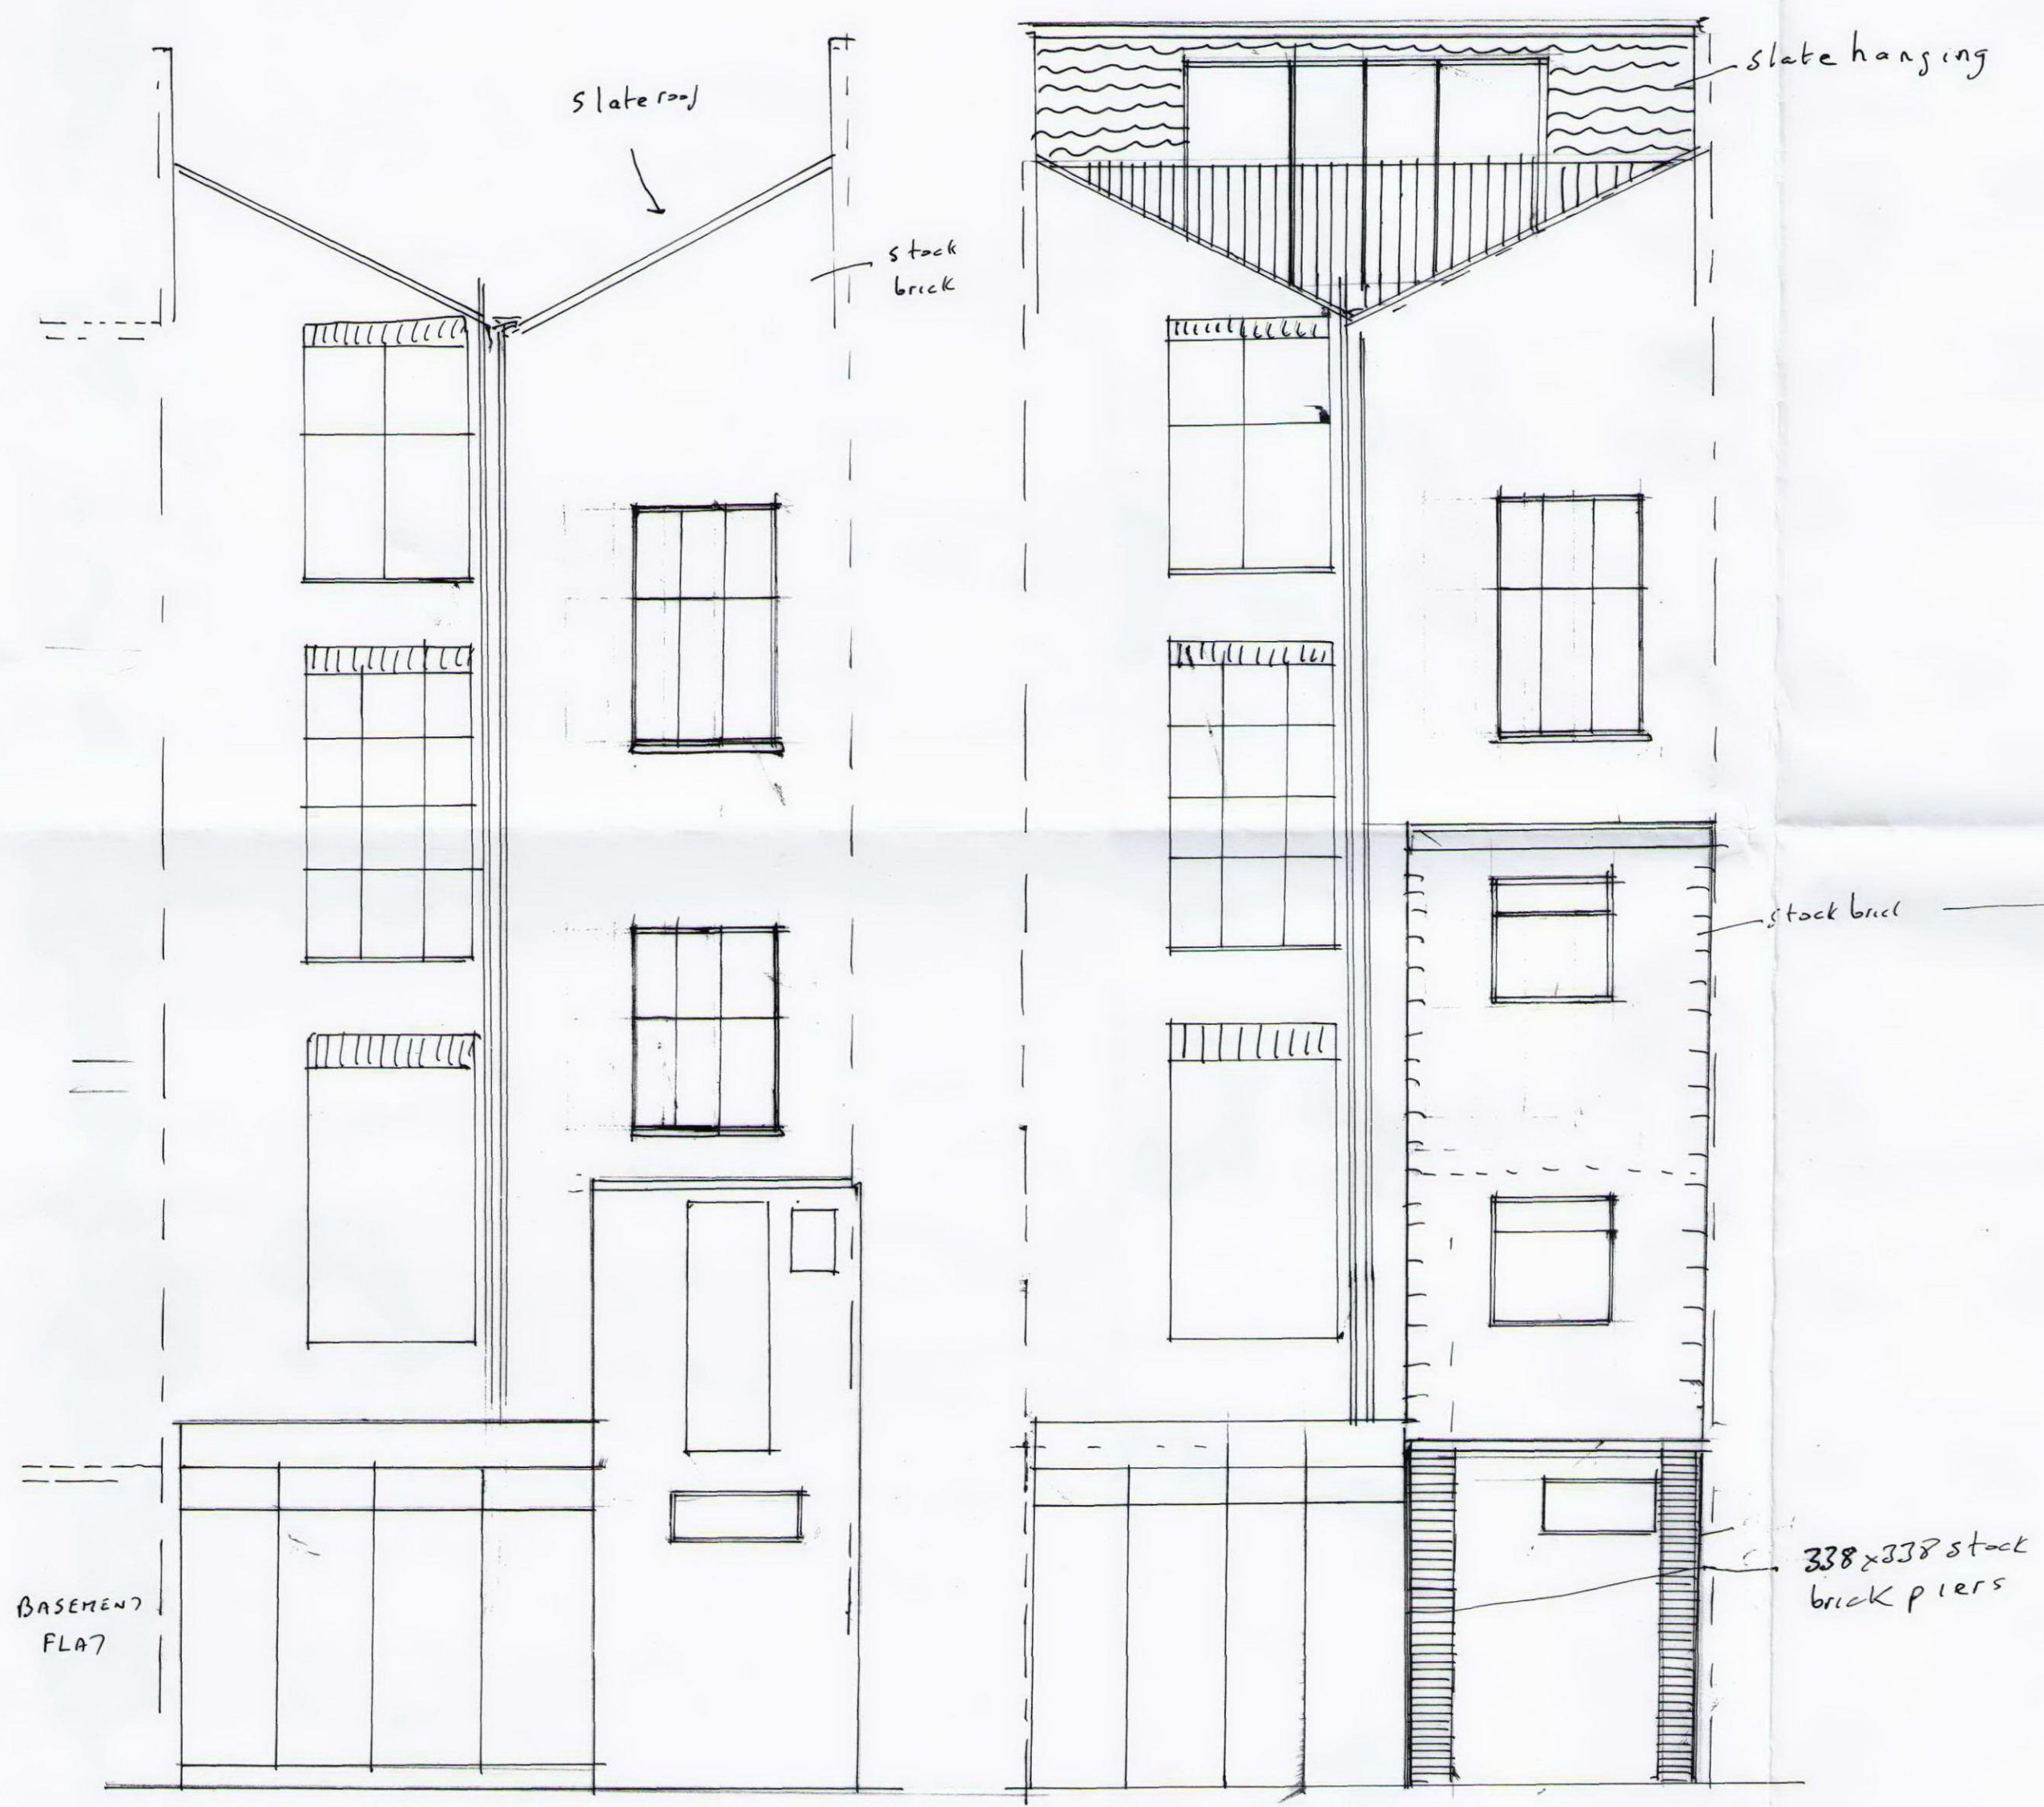

EXISTING REAR

PROPOSED REAR

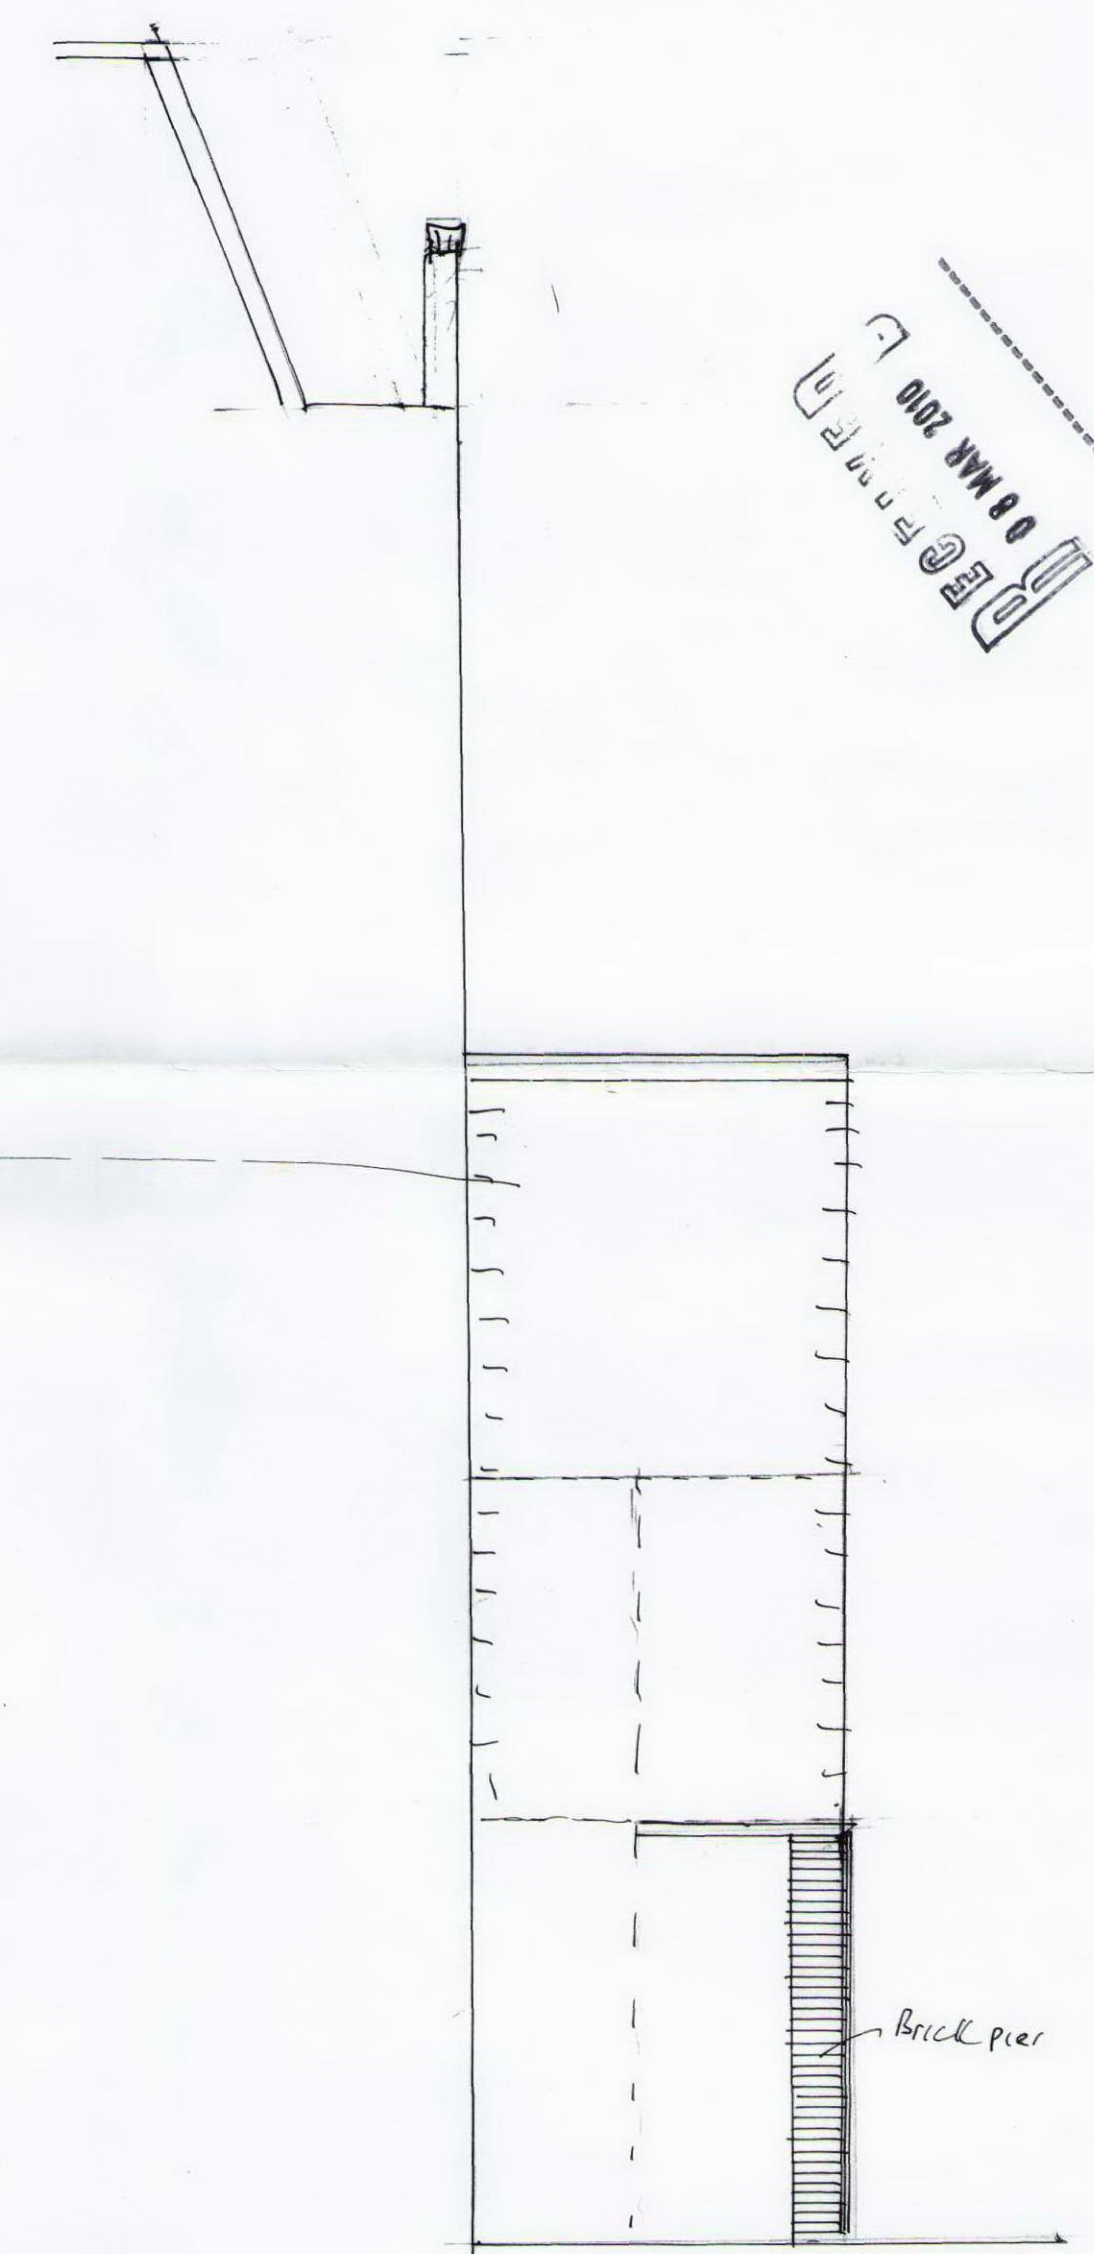

SIDE

08 MAR 2010
P3 1:50