



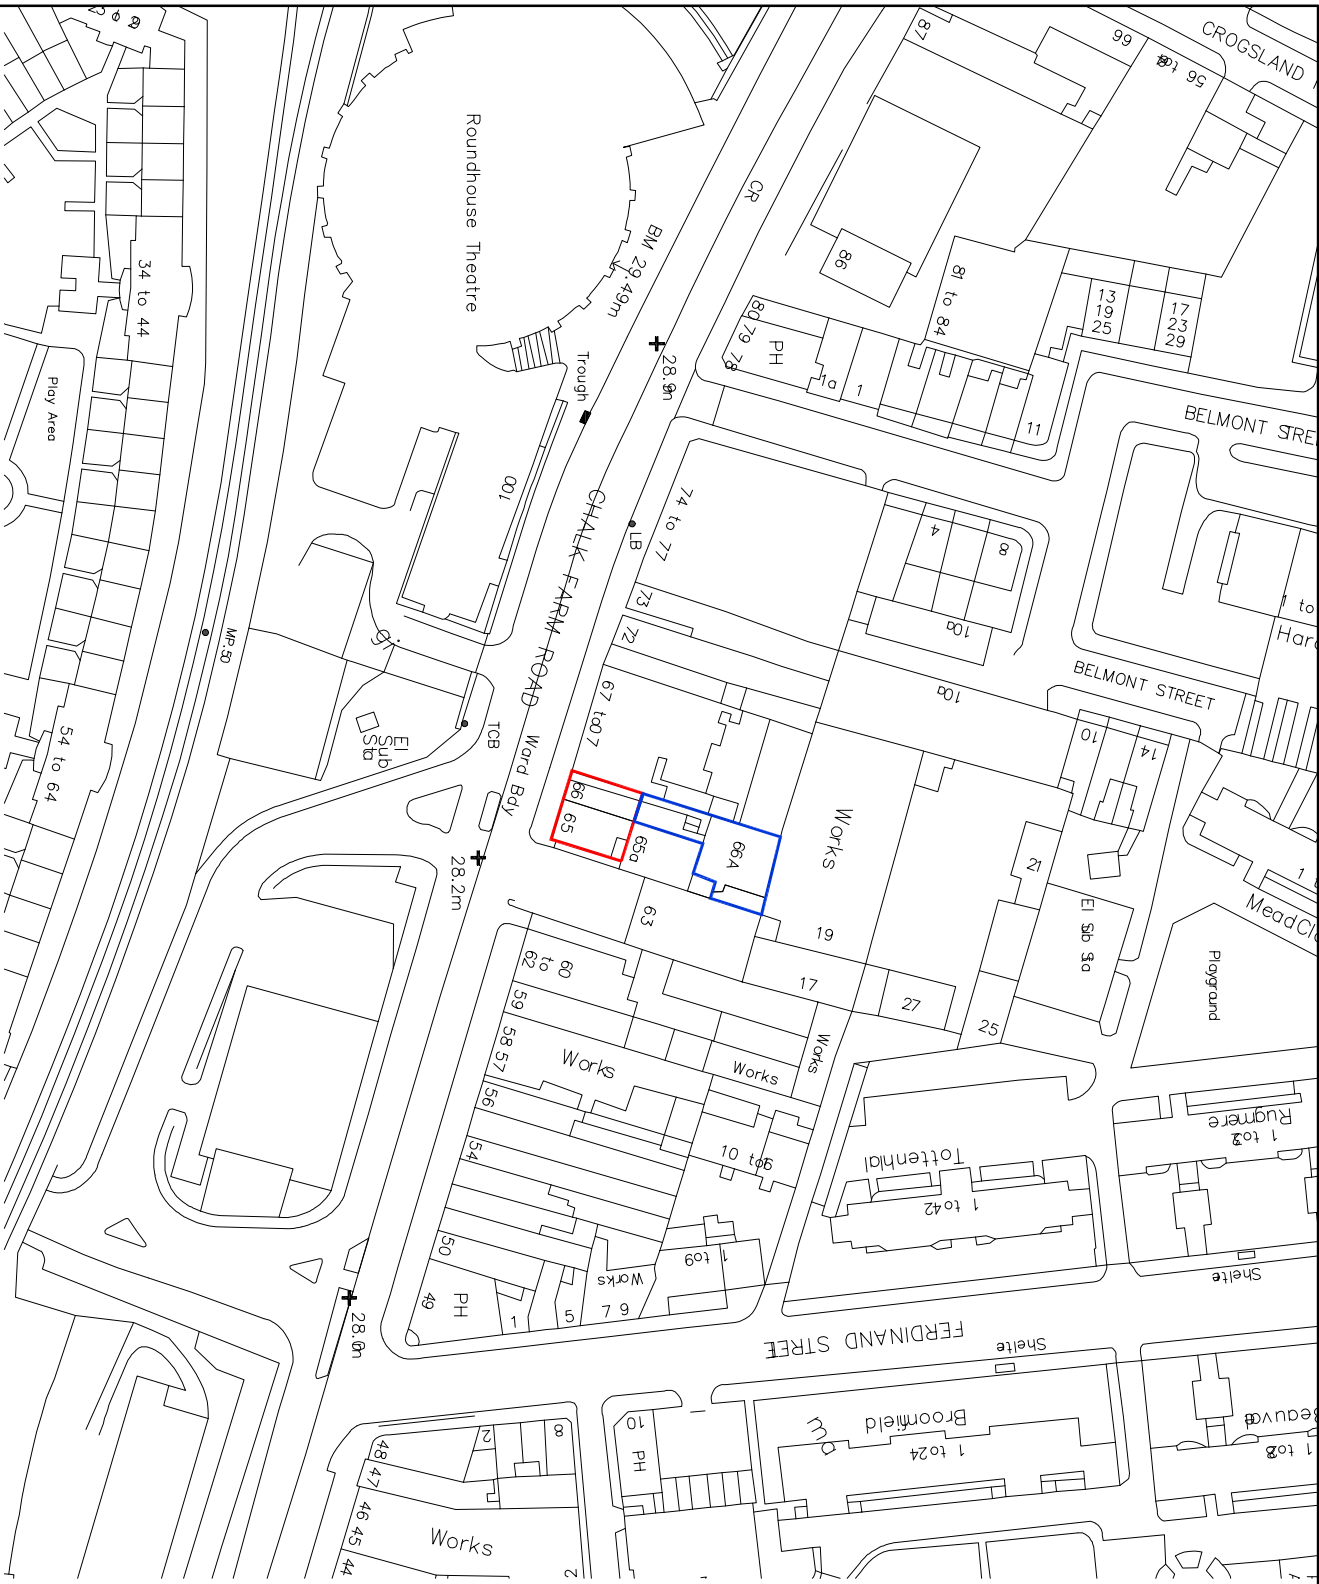

LOCATION PLAN - 66A CHALK FARM ROAD

Boundary line of Basement
Boundary Line for rest of Site

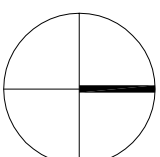

Contemporary Design Solutions



46 Great Marlborough Street
W1F 7JW
Telephone: 020 7494 9000 Fax 020 7494 4944

Client

HALLMARK PROPERTY GROUP

Project Title

66A Chalk Farm Road
Basement Level
Change of Use to A1

Drawing Title

OS LOCATION PLAN

Scale

1: 1250@A4

Drawn

CT

Checked

Rev.

Drawing No.

10310-A(GA)P001

March '10