


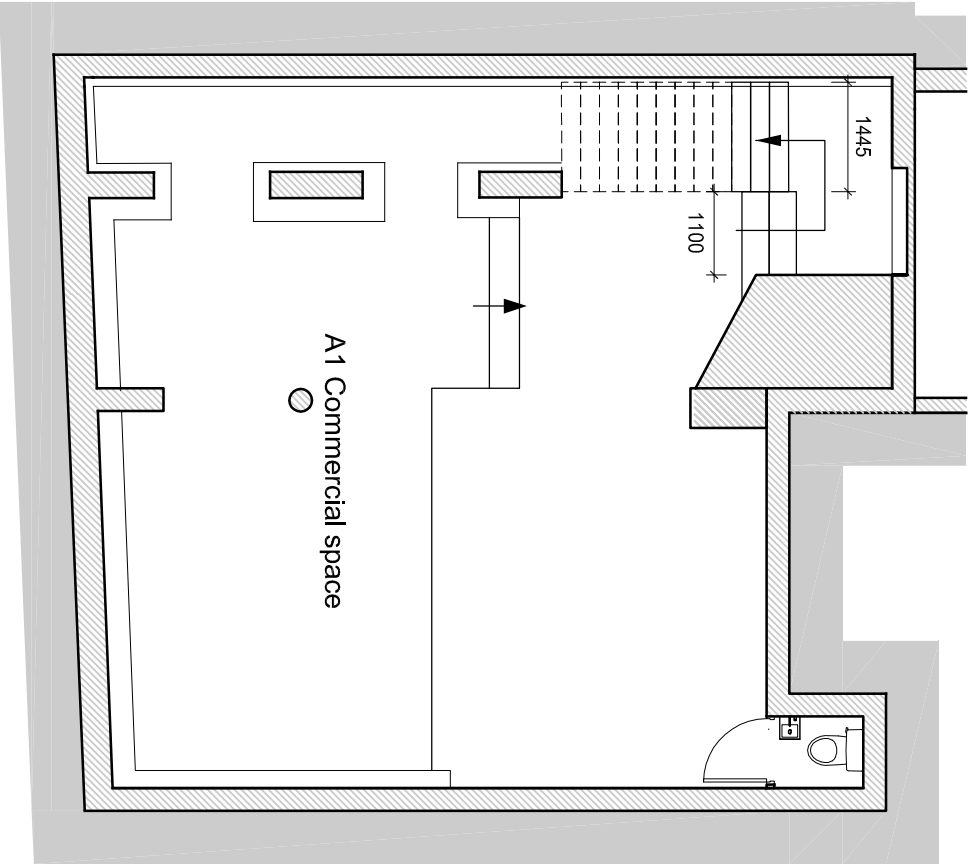

Contemporary Design Solutions

46 Great Marlborough Street
London
W1F 7JW
Telephone: 020 7494 9000 Fax: 020 7494 4944

Client:

HALLMARK PROPERTY GROUP

Project Title

66A Chalk Farm Road
Basement Level
Change of Use to A1

Drawing Title

PROPOSED BASEMENT

Scale 1: 100@A4 Date March '10

Drawn CT Checked Rev.

Drawing No. 10310-A(GA)P090