


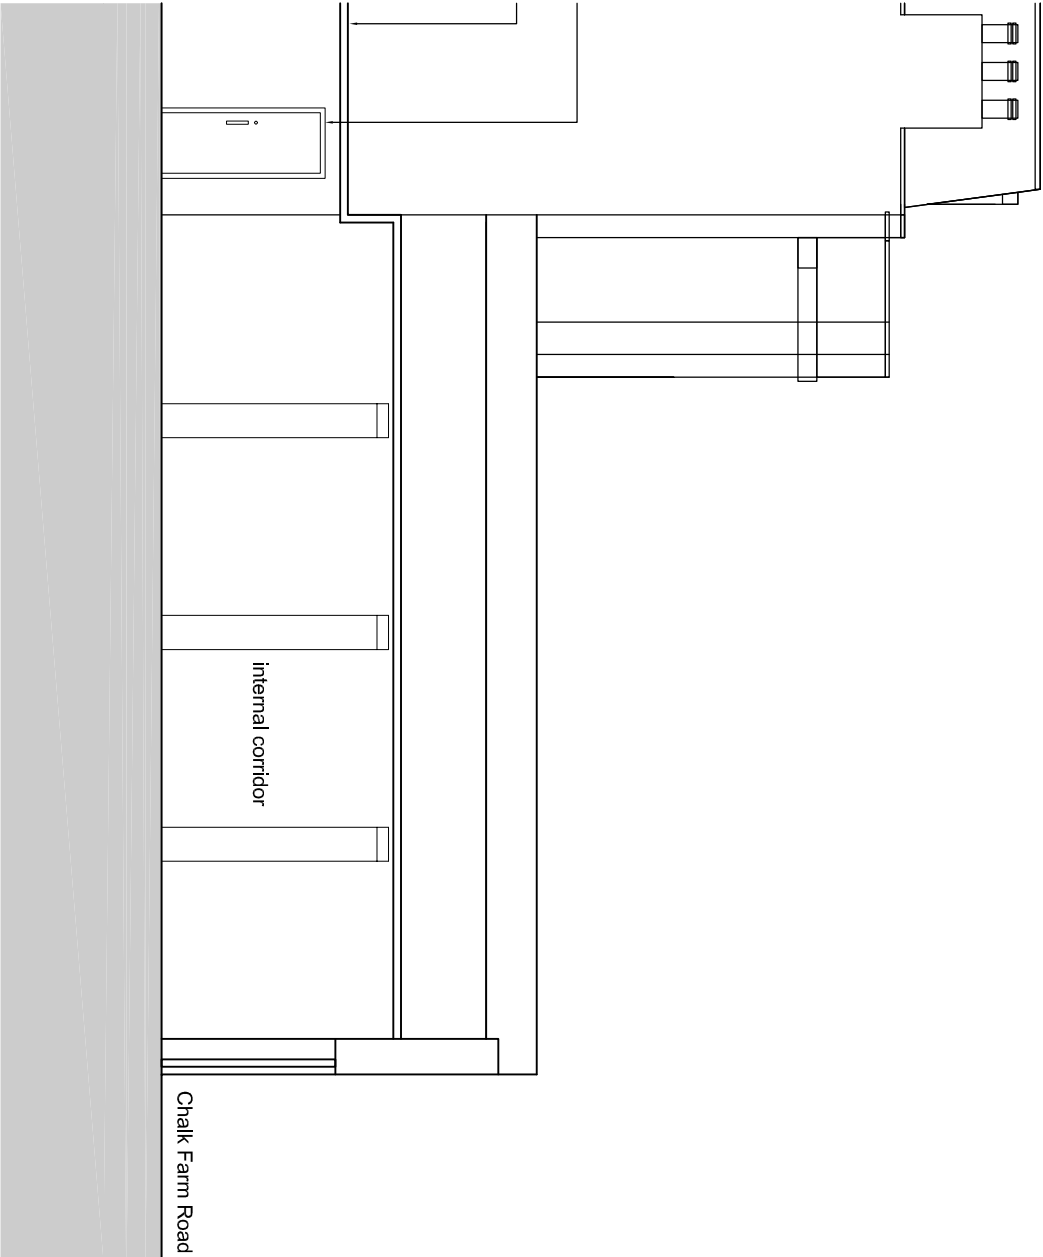

Contemporary Design Solutions



46 Great Marlborough Street
London
W1F 7JW
Telephone: 020 7494 9000 Fax: 020 7494 4944

Client

HALLMARK PROPERTY GROUP

Project Title

66A Chalk Farm Road
Basement Level
Change of Use to A1

Drawing Title

Approved Side Elevation

Scale 1: 100@A4 Date March 10

Drawn CT Checked

Drawing No. Rev:

10310-A(SO)P401