


KEY PLAN

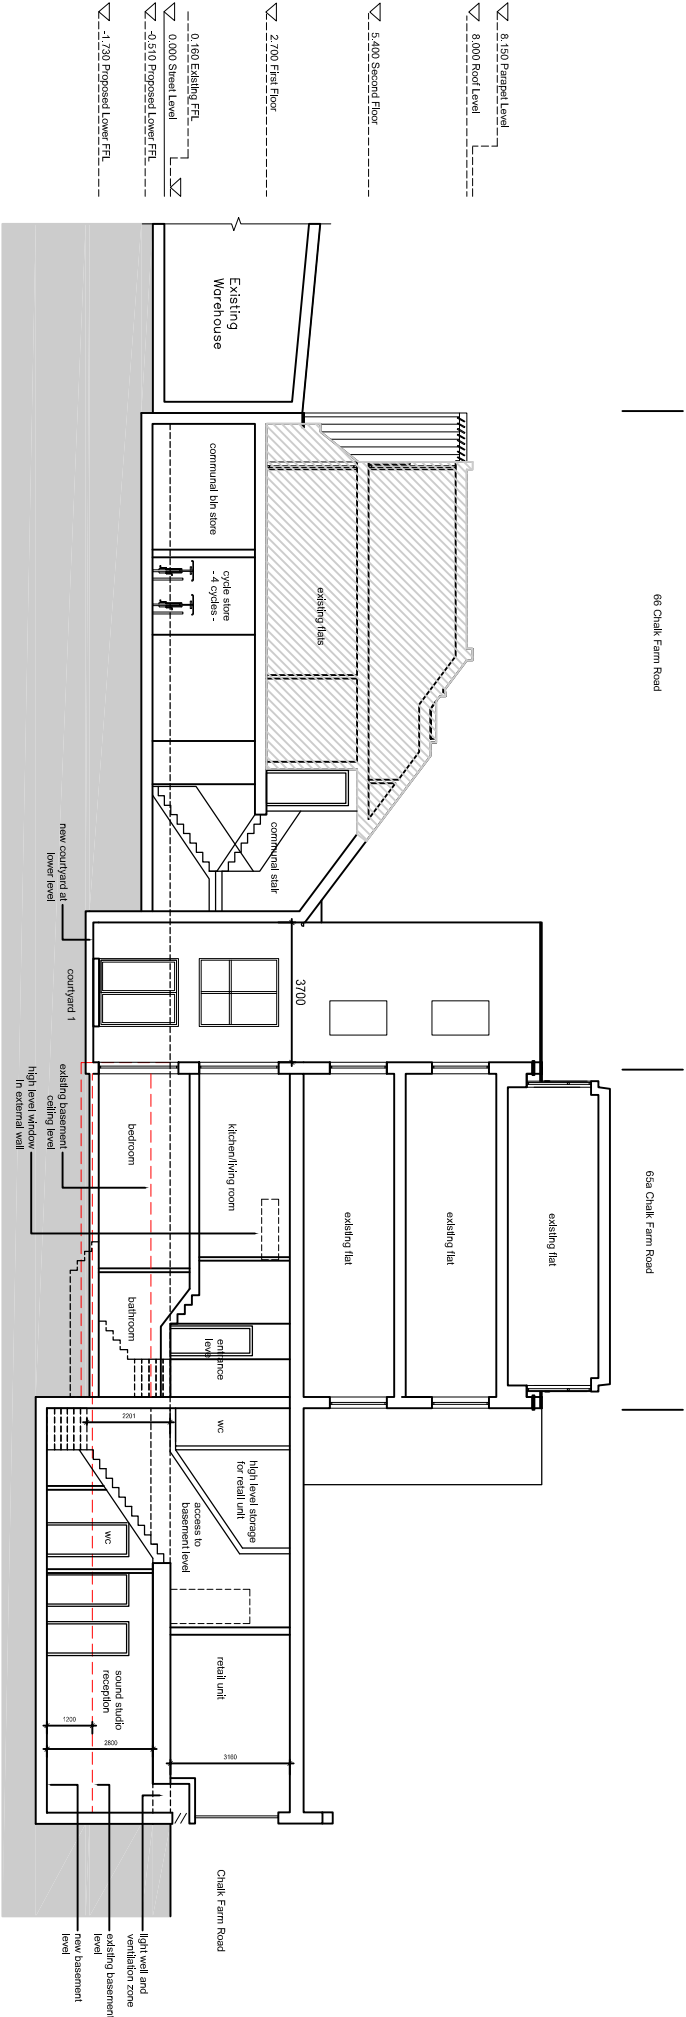

SECTION CC

PLANNING APPLICATION

Contemporary Design Solutions



46 Great Marlborough Street
London
W1F 7JW
Telephone: 020 7494 3000 Fax: 020 7494 4944

Client

HALLMARK PROPERTY GROUP

Project Title
66A CHALK FARM ROAD
MIXED-USE RESIDENTIAL, RETAIL
AND COMMERCIAL REFURBISHMENT
AT GROUND FLOOR AND BASEMENT LEVEL

Drawing Title

PROPOSED SECTION CC

Scale	1: 200@A3	Date	18/08/09
Drawn	CT	Checked	DL
Drawing No.		Rev.	

9320-A(GA)P302

A

Revision A - 18 Aug 09
Communal cycle parking relocated to ground floor
Minor amendments to Unit 1