




1. Proposed North West Inner Elevation

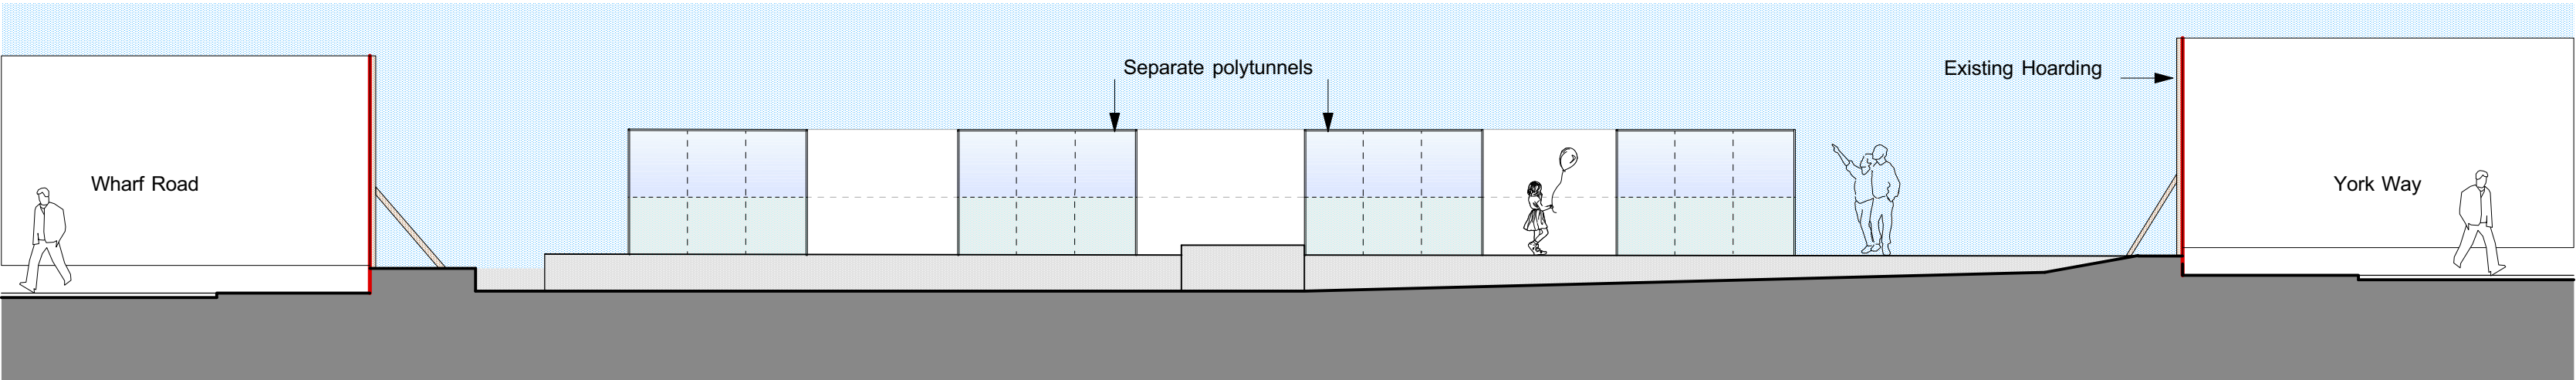



2. Proposed South East Elevation

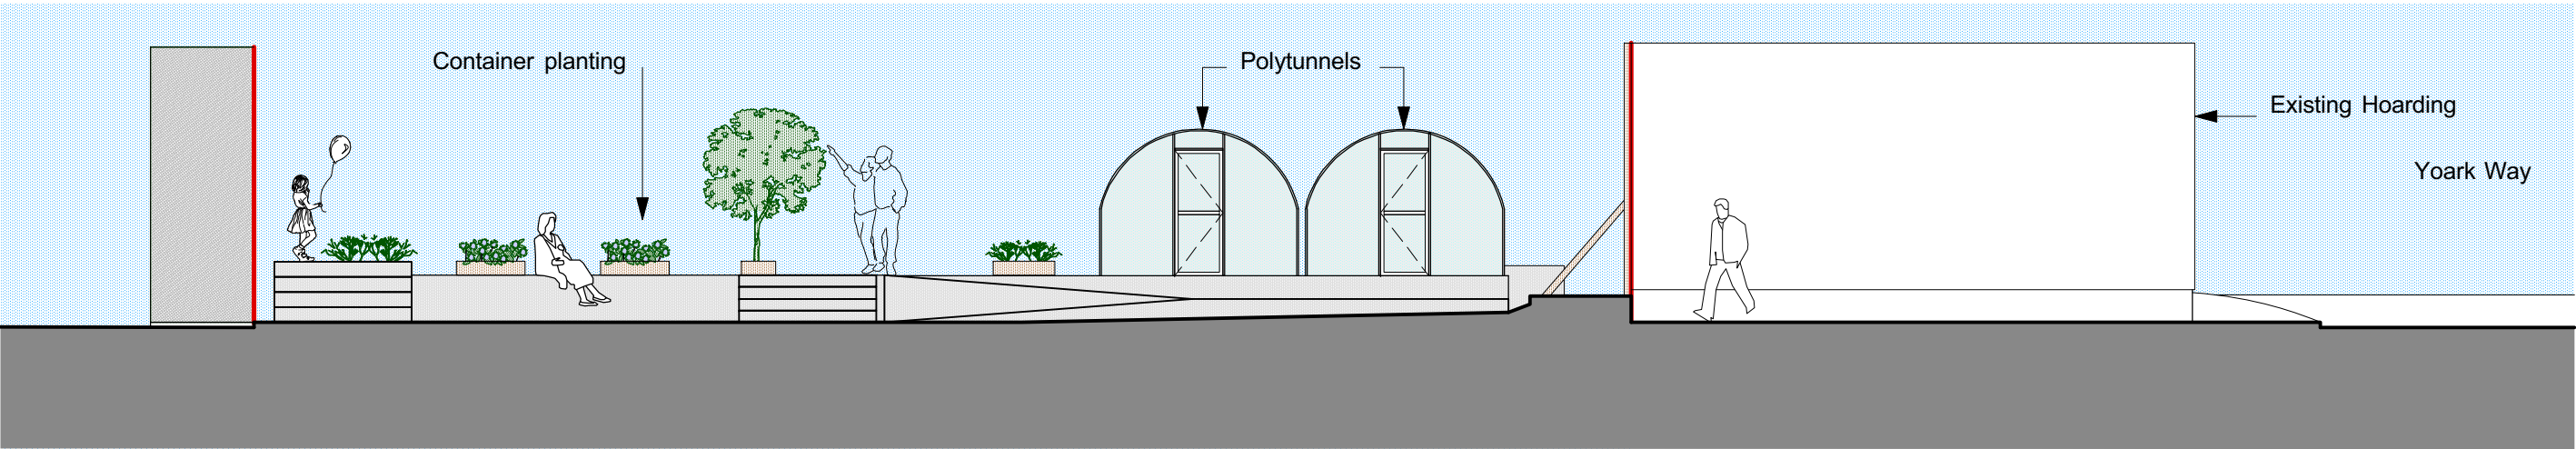

3. Proposed South West Elevation

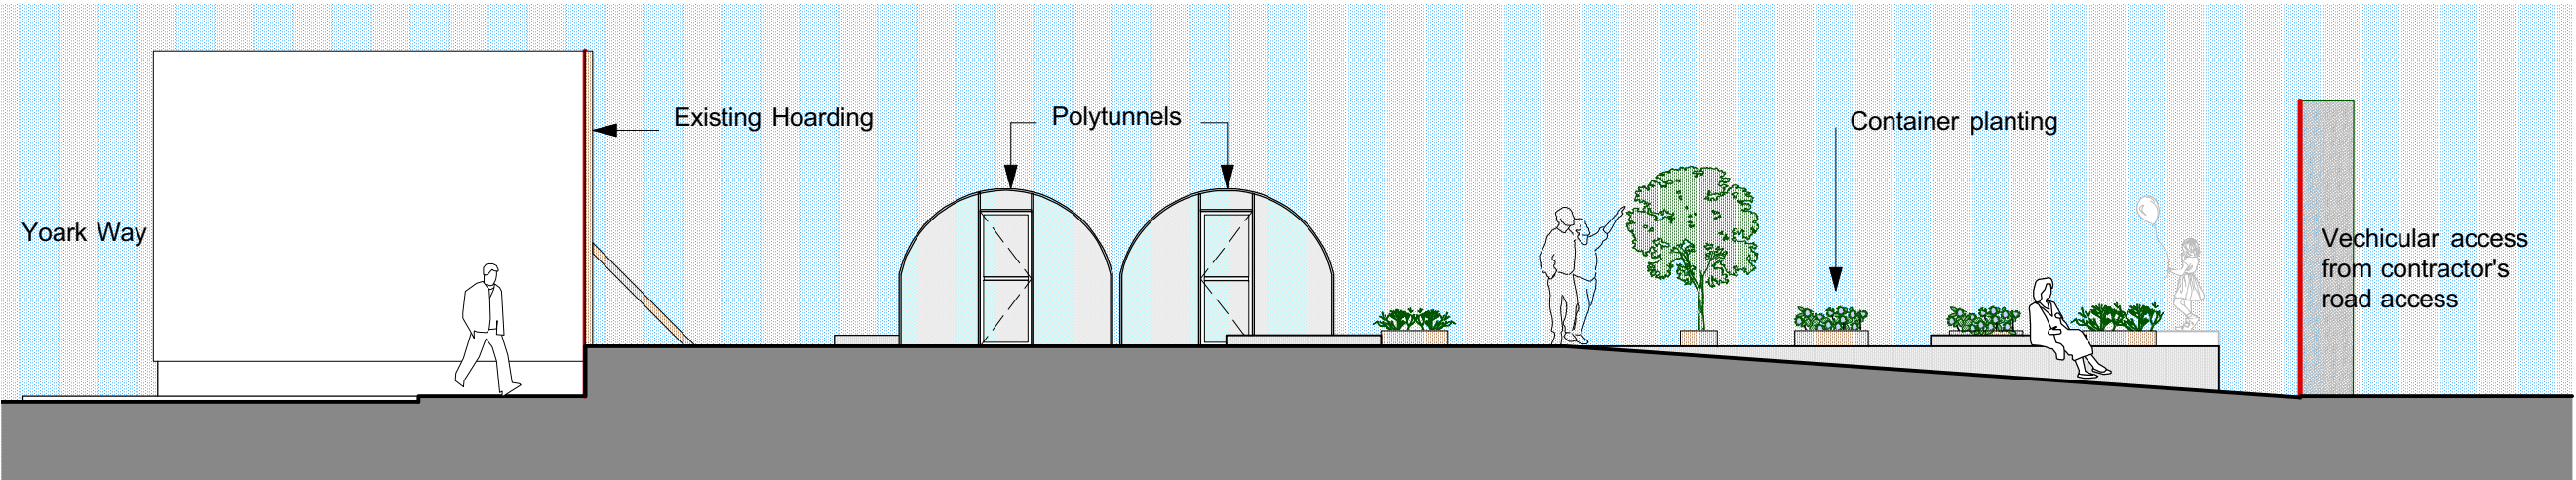

4. Proposed North East Elevation

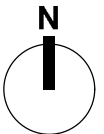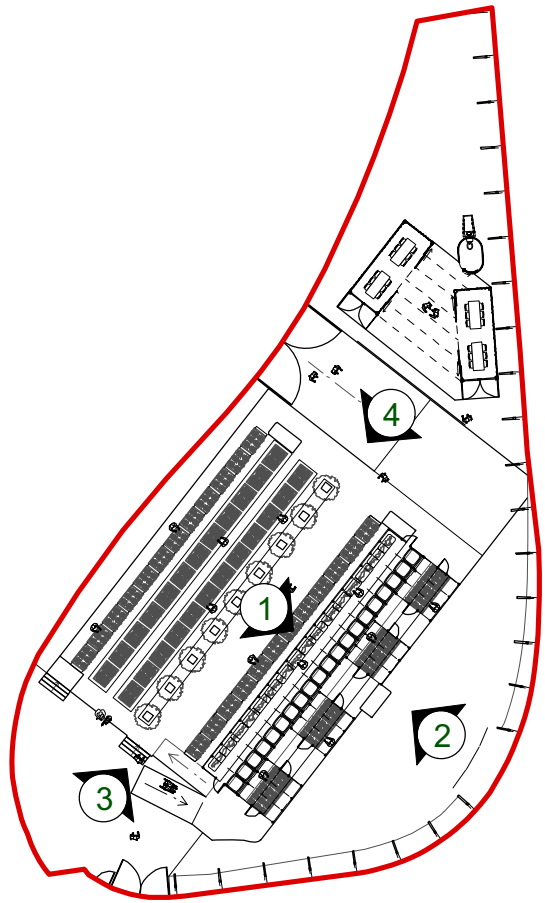

Key to Elevations