


DO NOT SCALE FROM THIS DRAWING THIS DRAWING IS COPYRIGHT	REVISIONS:	PROJECT: 39A BELSIZE SQUARE LONDON NW3 4HL	Scale: 1:100@A3	Date: 05.03.10	KASIA WHITFIELD <i>Design Consultant</i>  Tel: 020 75869624 Mob: 07985 035333 email: Kasia_Whitfield@hotmail.com
		DRAWING TITLE: GARDEN PLAN as Existing	Dwg No: BS-EX2	Rev:	



## FRONT (SOUTH) ELEVATION


LANTERN TYPE  
SKYLIGHT

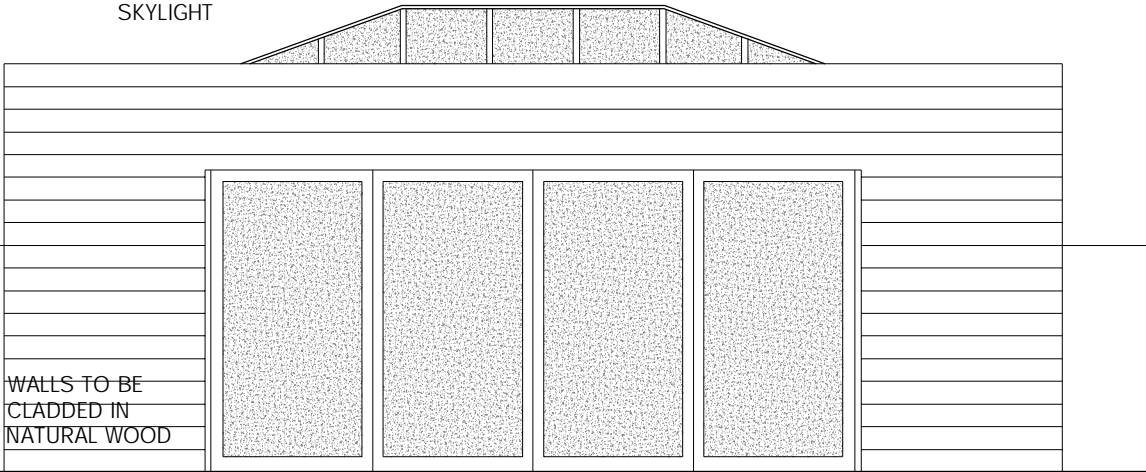


WALLS TO BE  
CLADDED IN  
NATURAL WOOD

PC ALUMINUM  
FOLDING SLIDING  
DOORS IN GREY


## SIDE (WEST) ELEVATION

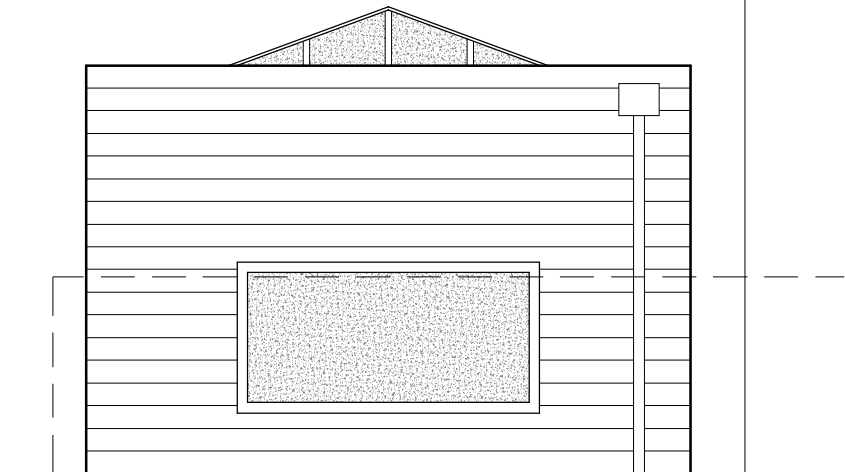

## SIDE (EAST) ELEVATION


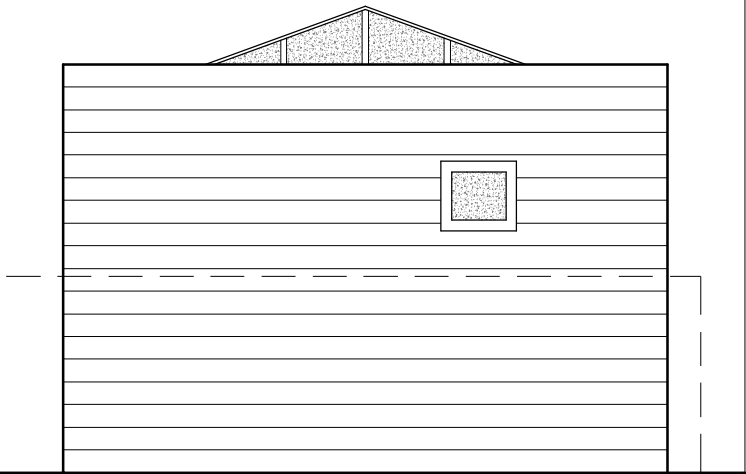


LOW LEVEL OBSCURE  
GLAZED WINDOW

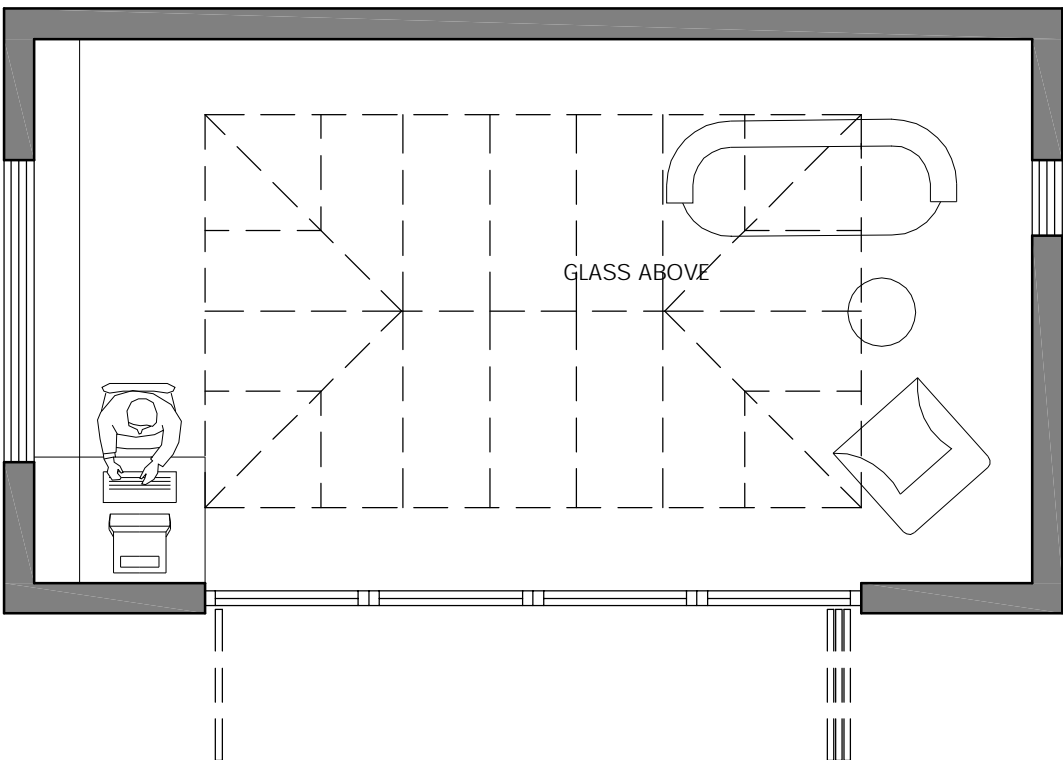

GLASS ABOVE

OBSCURE WINDOW

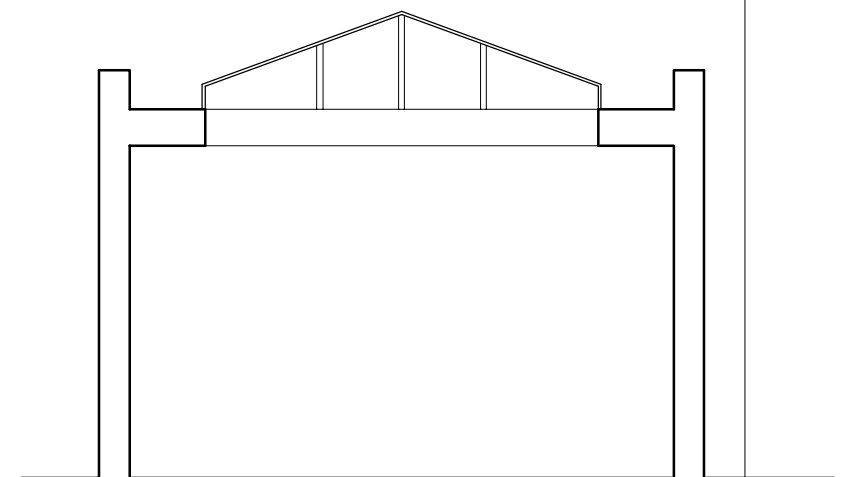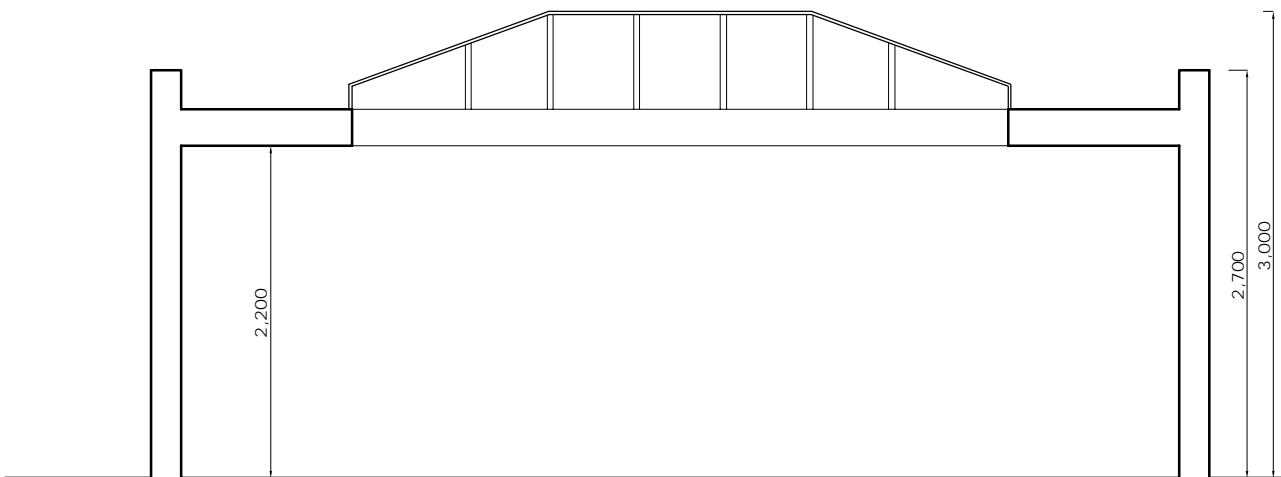

DO NOT SCALE FROM THIS DRAWING  
THIS DRAWING IS COPYRIGHT

NOTES:

REVISIONS:

PROJECT:  
39A BELSIZE SQUARE  
LONDON NW3 4HL

DRAWING TITLE:  
RECREATION HOUSE  
PLAN, SECTIONS, ELEVATION  
as Proposed

Scale:  
1:50@A3

Dwg No:  
BS-PP3

Date:  
05.03.10

Rev:

KASIA WHITFIELD  
*Design Consultant*

Tel: 020 75869624  
Mob: 07985 035333  
email: Kasia\_Whitfield@hotmail.com