


RevNo	Date	Revision note
P1	09th Mar'10	PRELIMINARY ISSUE

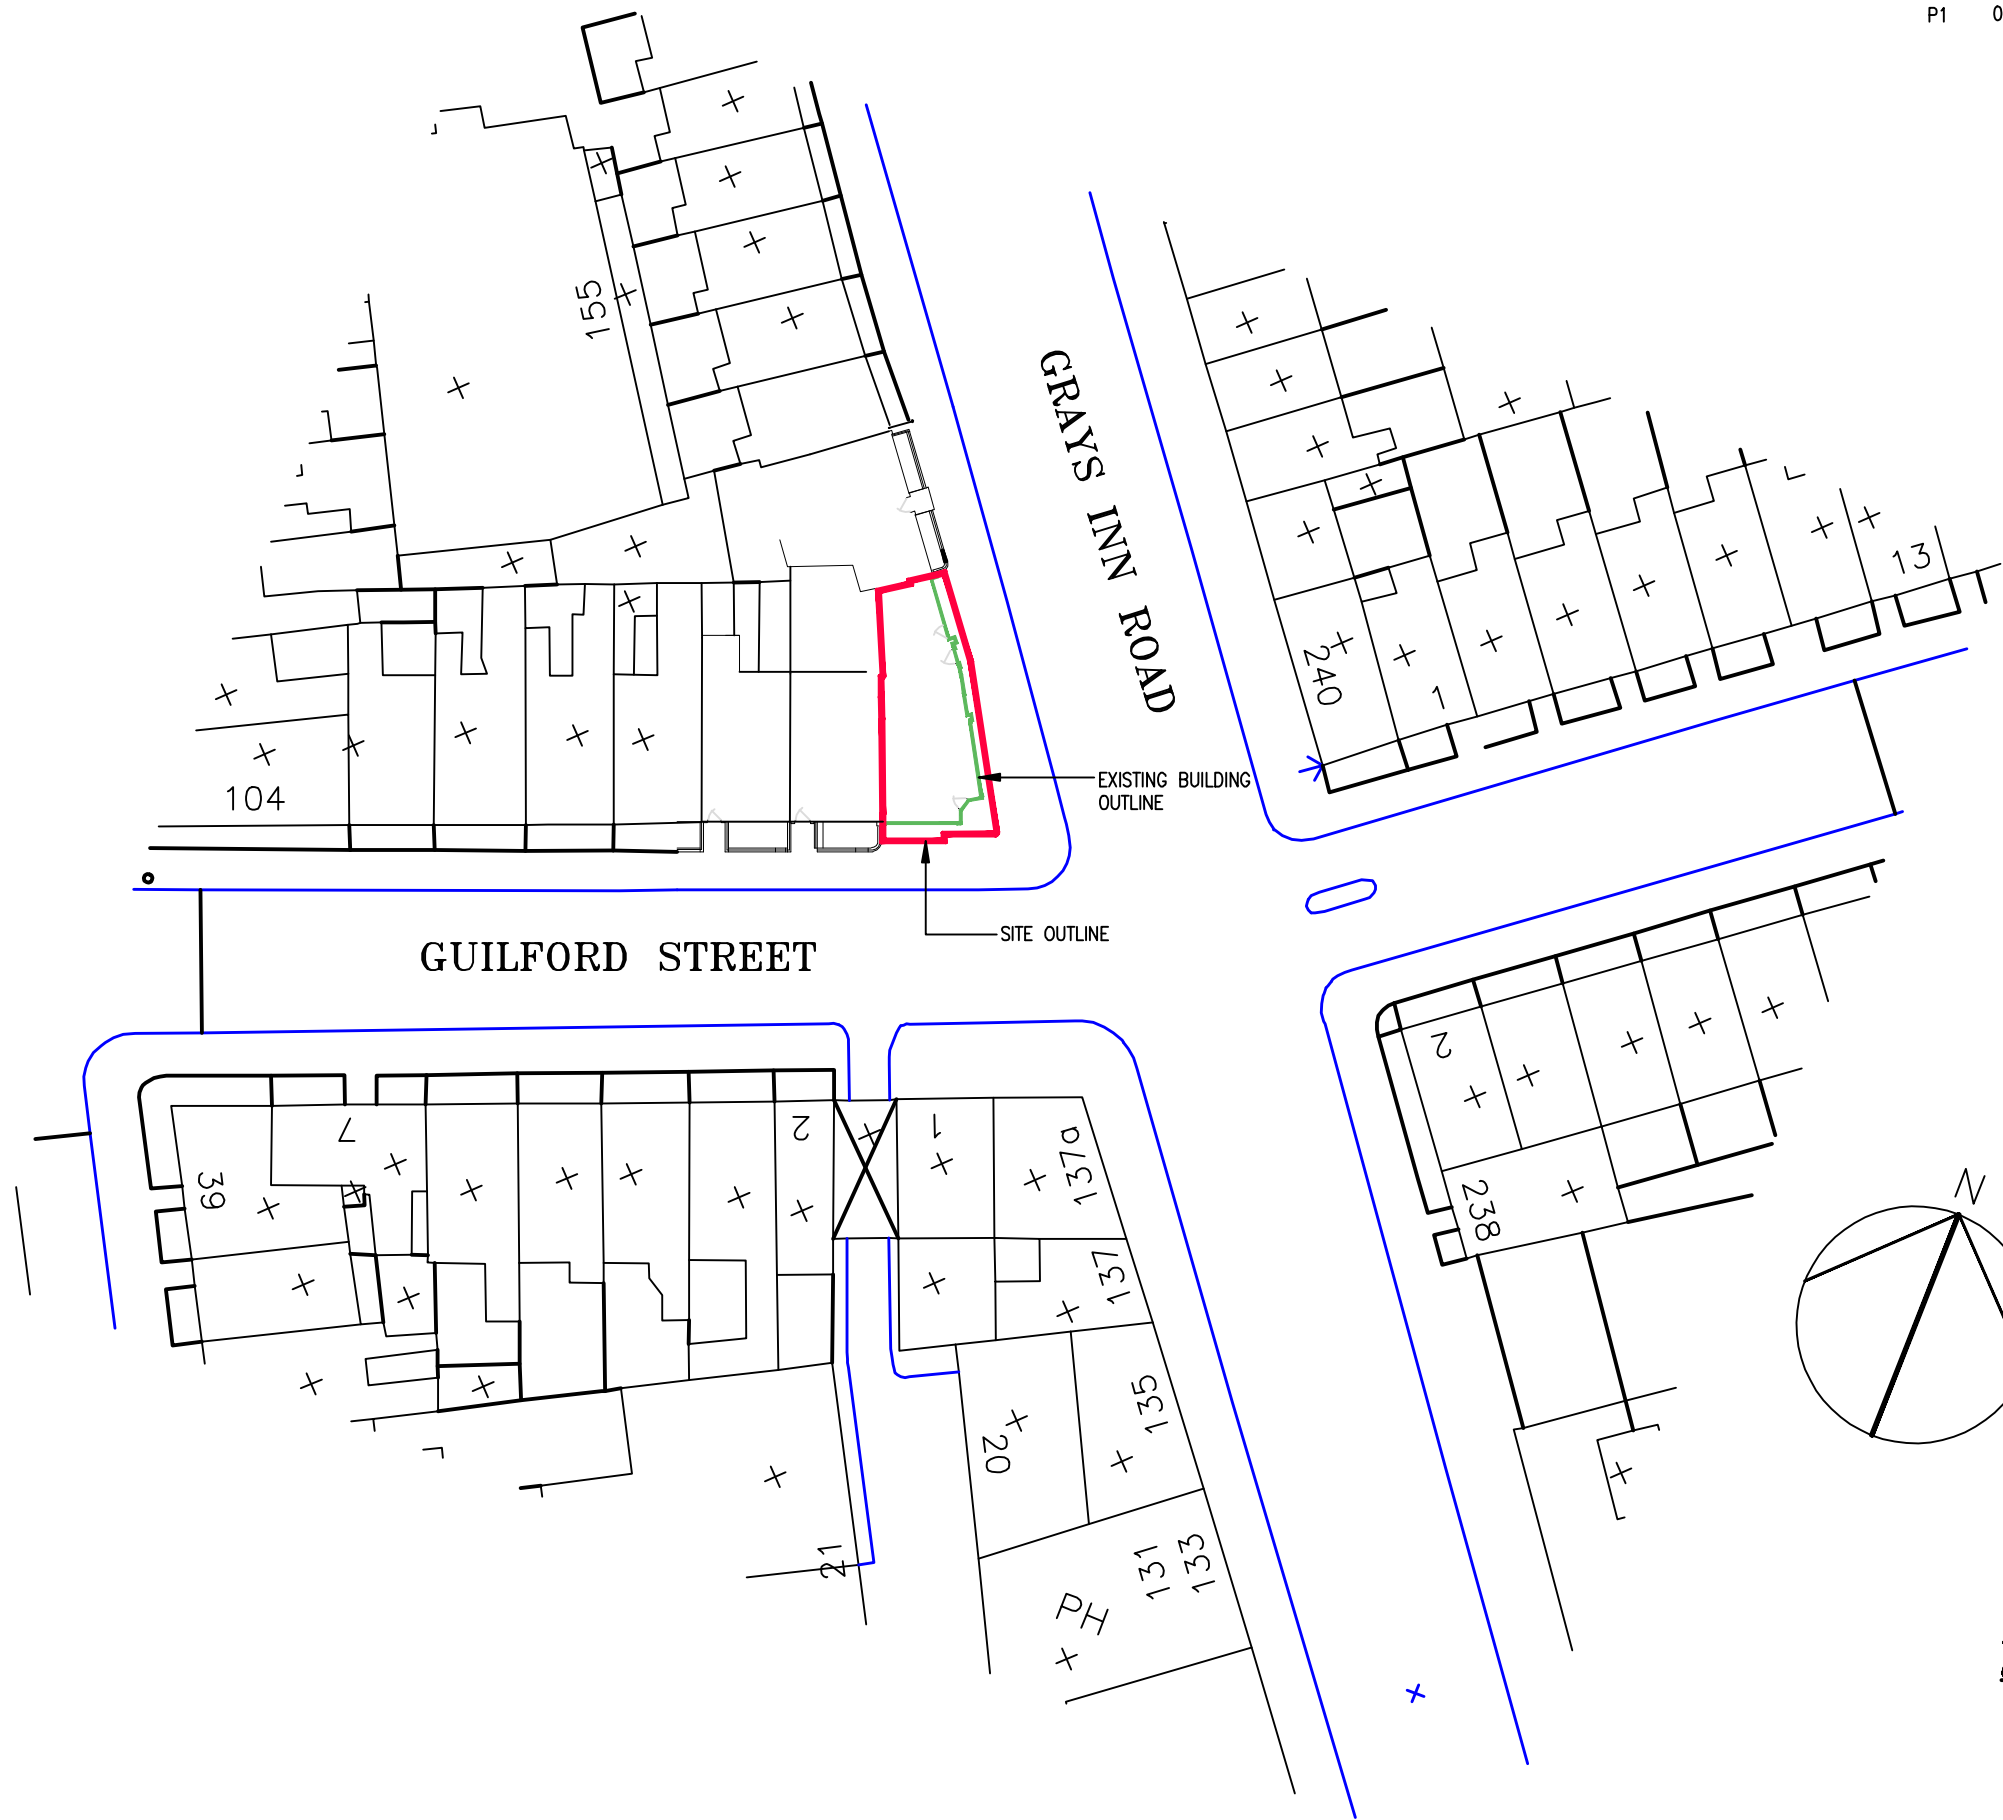

CEDAR HOUSE  
 VINELAND HILLINGTON  
 UXBURIDGE UB8 3PP

TEL: (01895) 272 446  
 FAX: (01895) 272 485  
 EMAIL: admin@jpbarchitects.co.uk

JOB TITLE		
111 Guilford Street, WC1		
JOB TITLE		
Site Location Plan		
SCALE		DATE
1:500 @ A3		Feb '10
JOB NO.	SHEET NO.	REV
10449	01	P1