


WTS Part A Works - North Section of Heritage Wall
Elevation Adjacent to Gridline L.


1
1 : 50

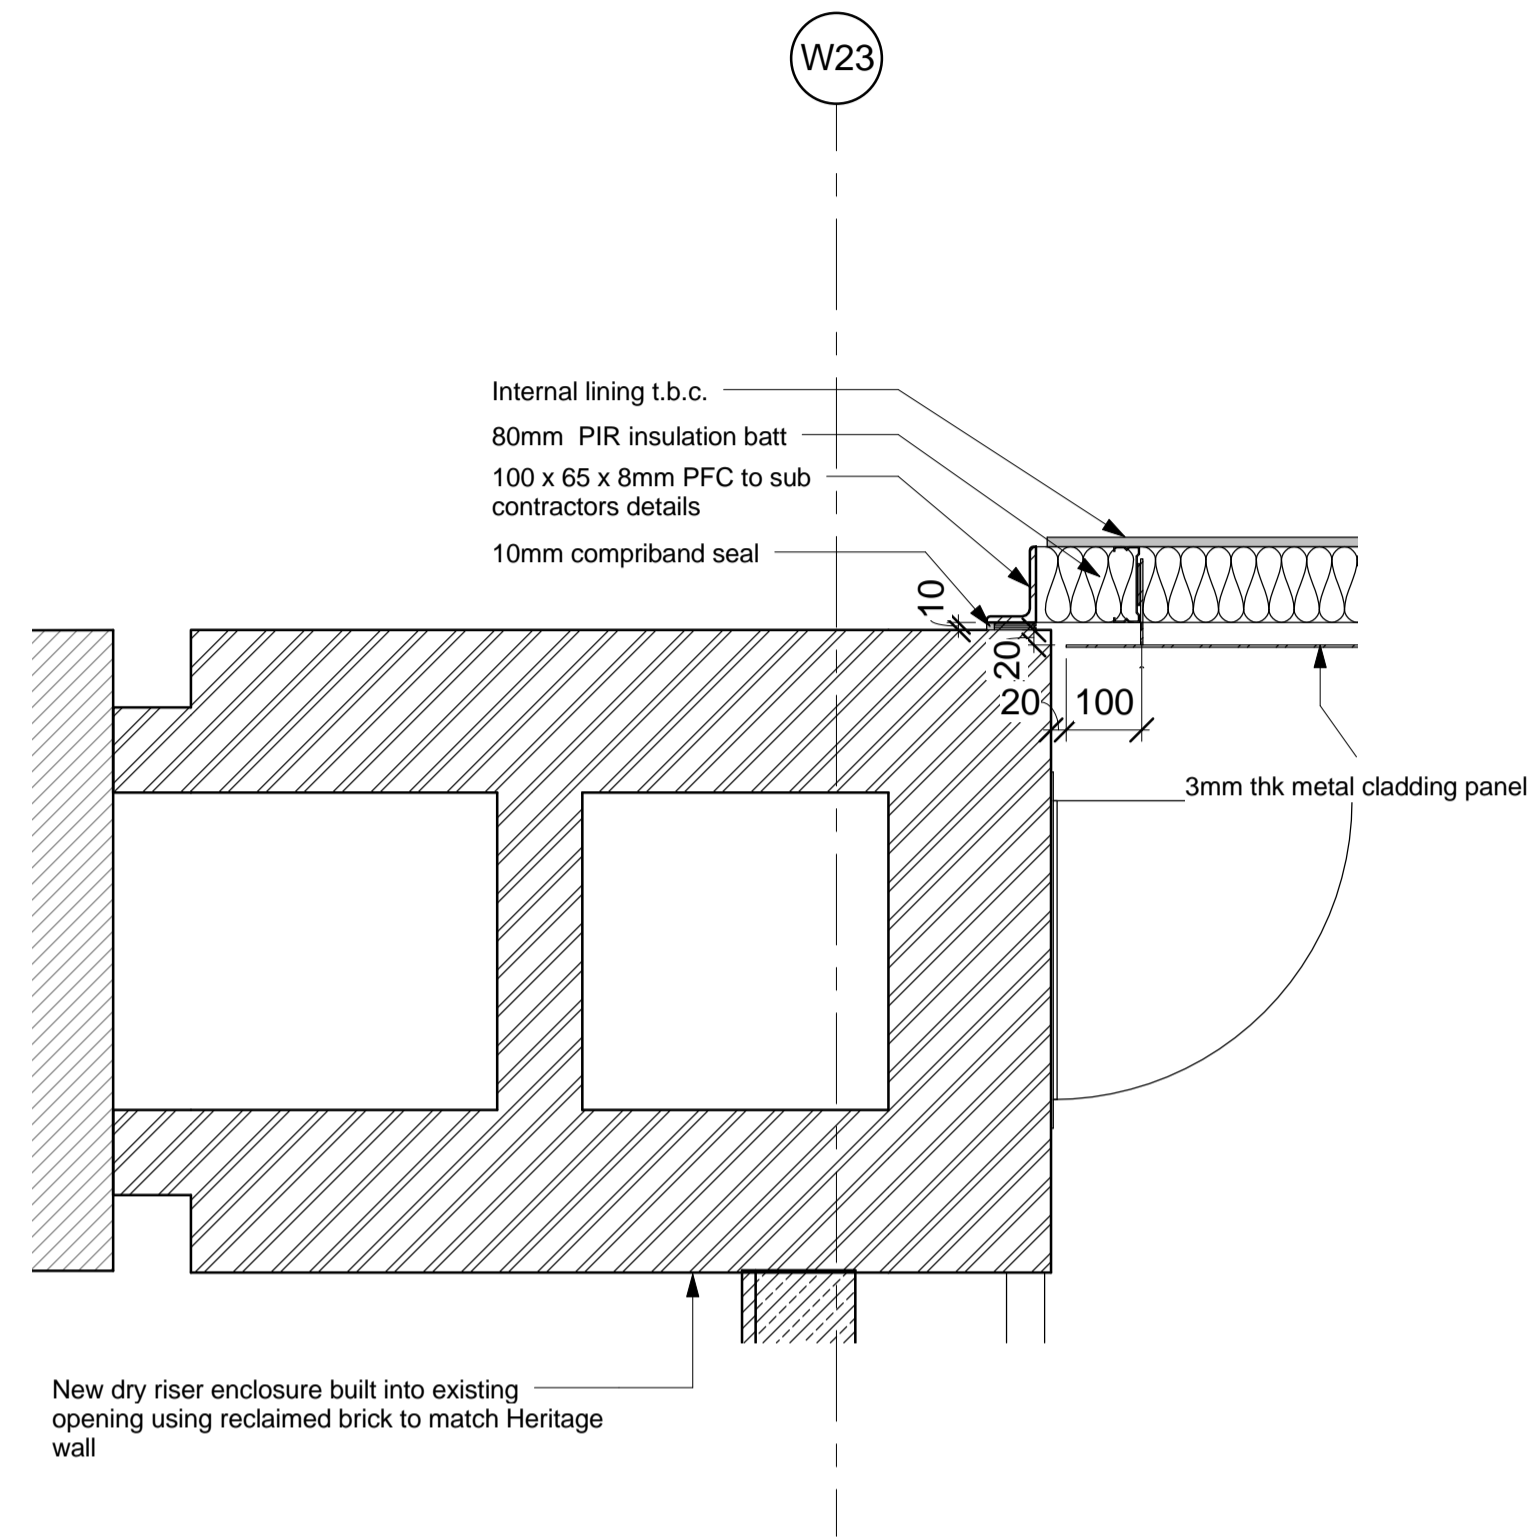

2 Jamb of screen at Heritage Wall
1 : 10

DO NOT SCALE FROM THIS DRAWING

A	MN	10	JC	Jamb detail added
rev	by	date	van/ can	chkd amendments

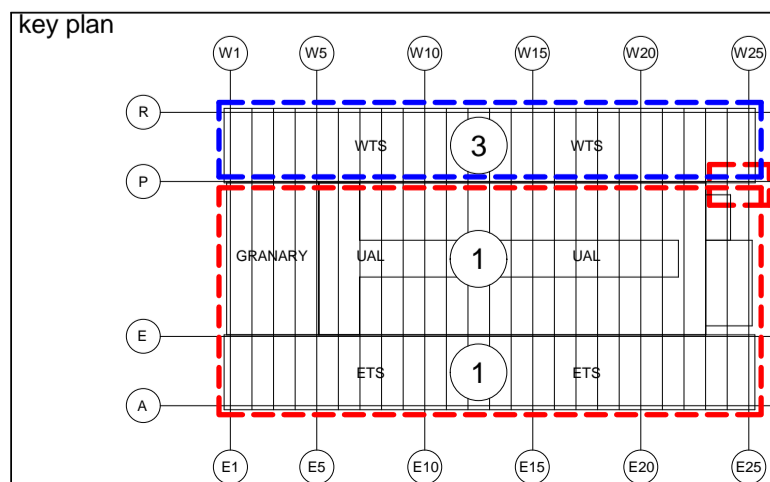

Architecture
Structural Engineering
Environmental Services
Interior Design
Feasibility Studies
3D Visualisation



BAM Design Ltd
An operating company of
BAM Construct UK Ltd
Centrium Business Park
Griffins Way, St Albans
Herts, AL1 2RD
Tel (01727) 894200
E-mail design@bam.co.uk

project
ARGENT ESTATES Ltd
EGY - KINGS CROSS CENTRAL
3753 3

title
**WTS NORTH SECTION OF HERITAGE
WALL ELEVATION ADJACENT TO GL L.**

drawing status
FOR COMMENT

contract no.	LN0217	scale	As indicated	@ A1
client ref.	ARGENT	date	10/21/09	
drawn by	MW	checked by	JC	

drawing no	3753	ARCH	W1280	A
------------	------	------	-------	---