


Date	RevNo	Revision note
18th Feb '10	P1	Preliminary Issue

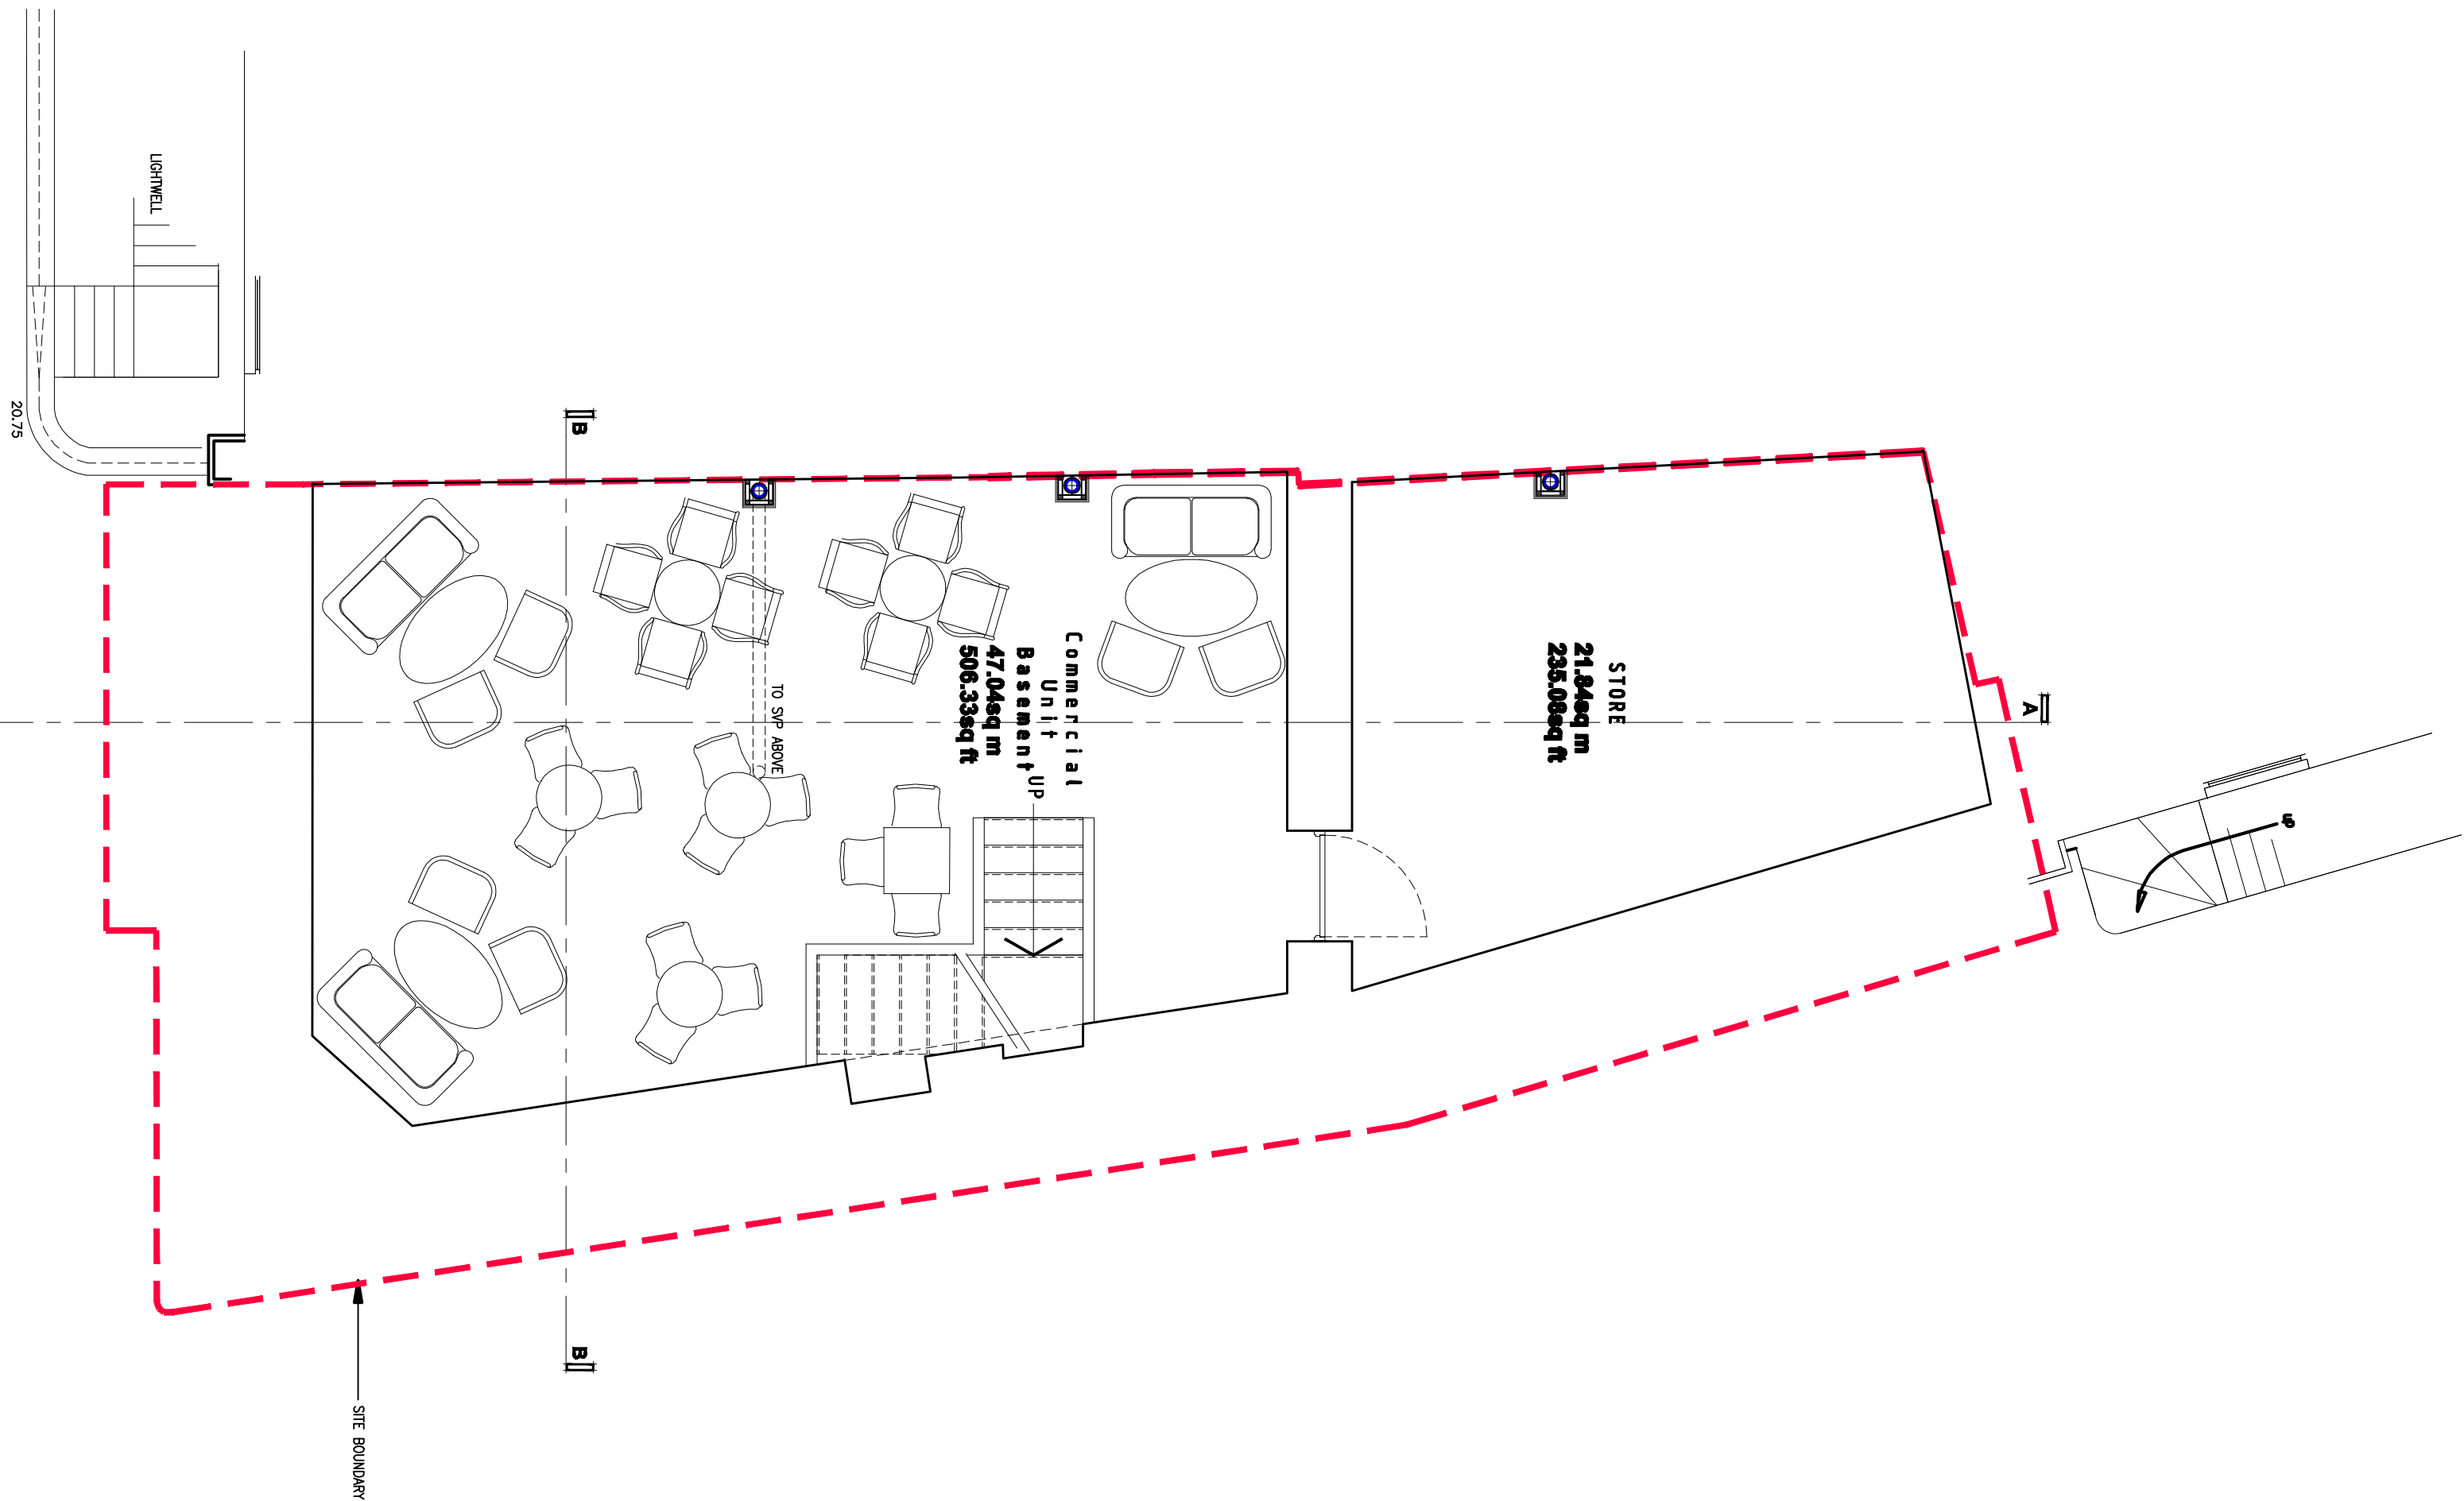

111 Guilford Street, WC1

DESIGN
ARCHITECT
JMB
111 Guilford Street
WC1
jmb@jmbarchitects.com

DATE	SCALE	DATE
1:50 @ A2	1:50 @ A2	Feb '10
10449	15	P1