



# PLANNING

The information on this drawing is copyright of Barnaby Gunning Architects. Do not scale from this drawing. Dimensions are to be verified on site prior to construction.

## Notes

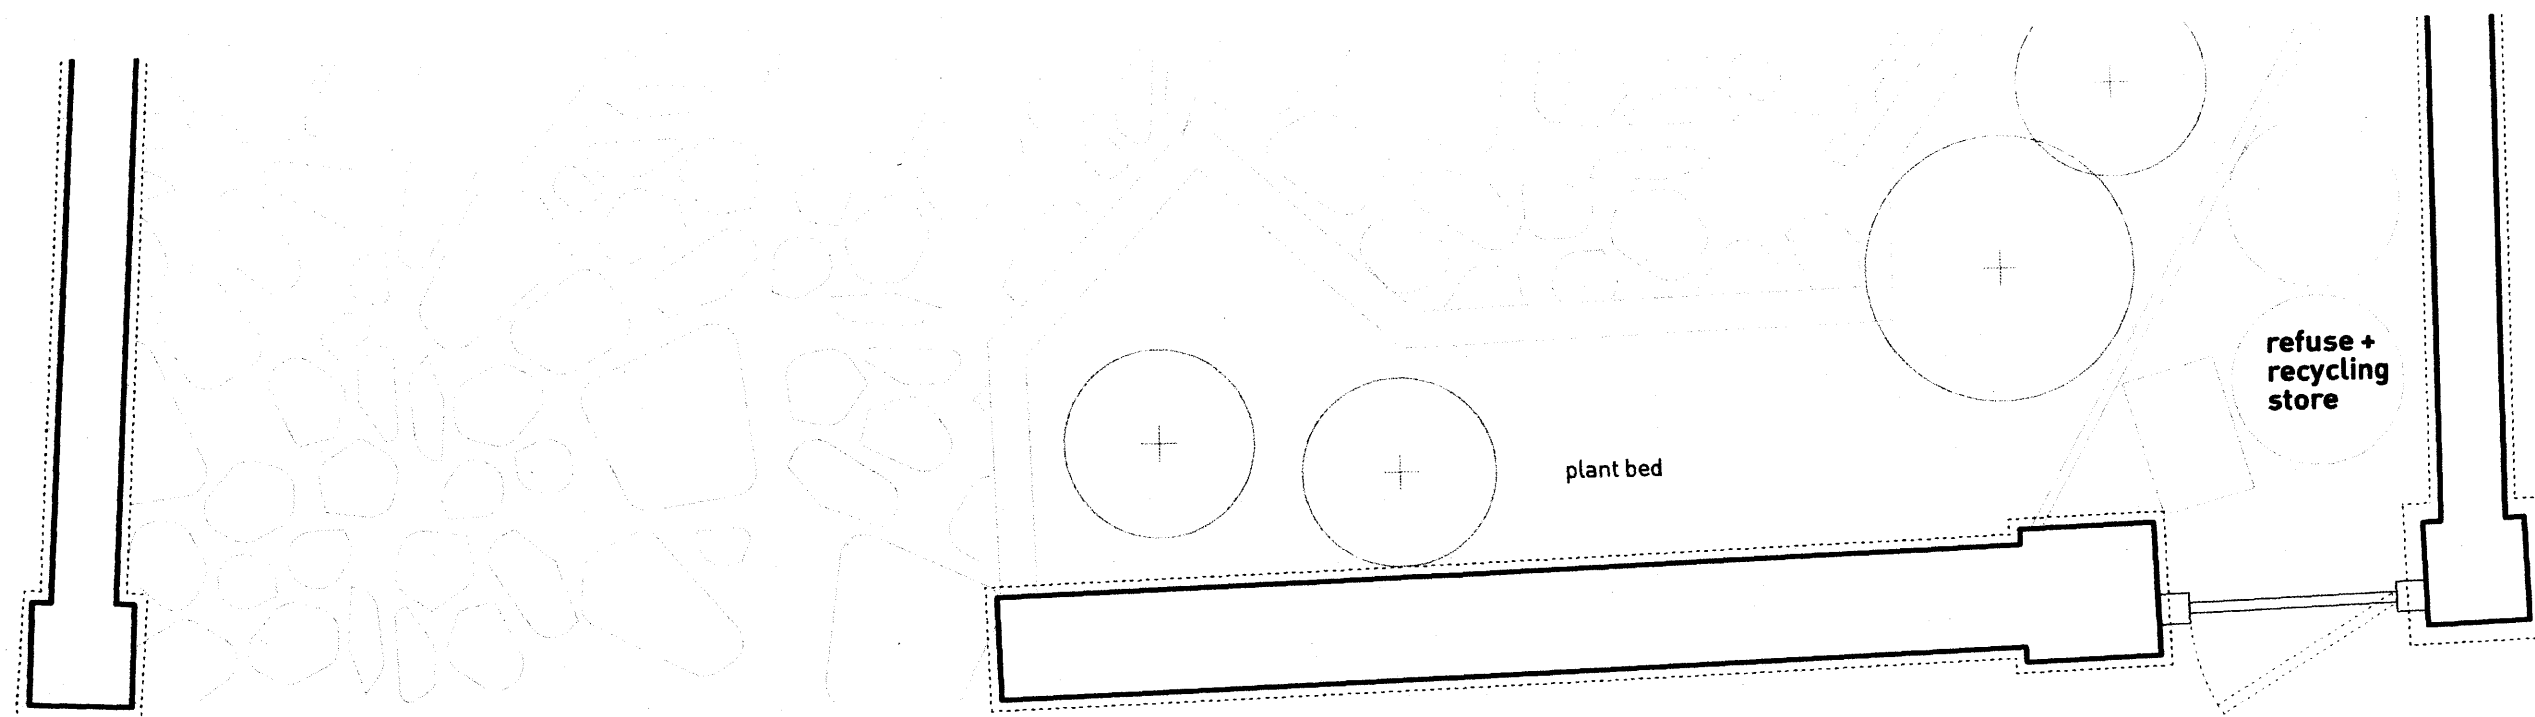

01 plan  
scale 1:25

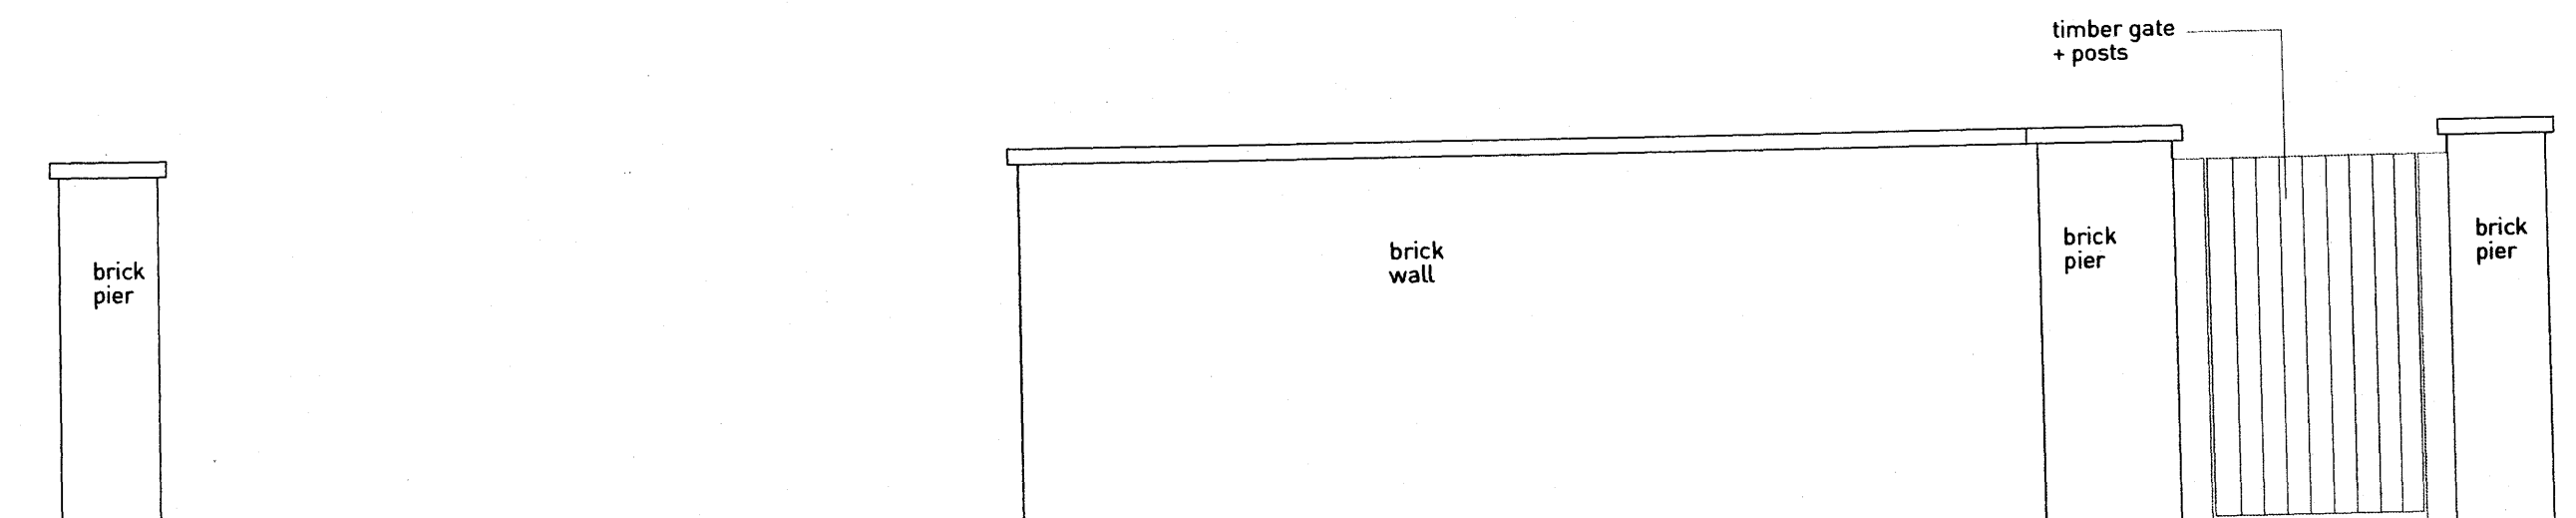

02 elevation  
scale 1:25

500 1000 1500mm

Barnaby Gunning Architects