

Scale 1:50 @ A3

25 February 2010



Revision H

61 Gloucester Crescent
London NW1 7EG

PLANNING

The information on this drawing is copyright of Barnaby Gunning Architects. Do not scale from this drawing. Dimensions are to be verified on site prior to construction.

Notes

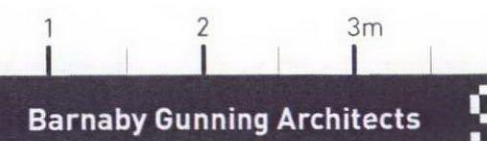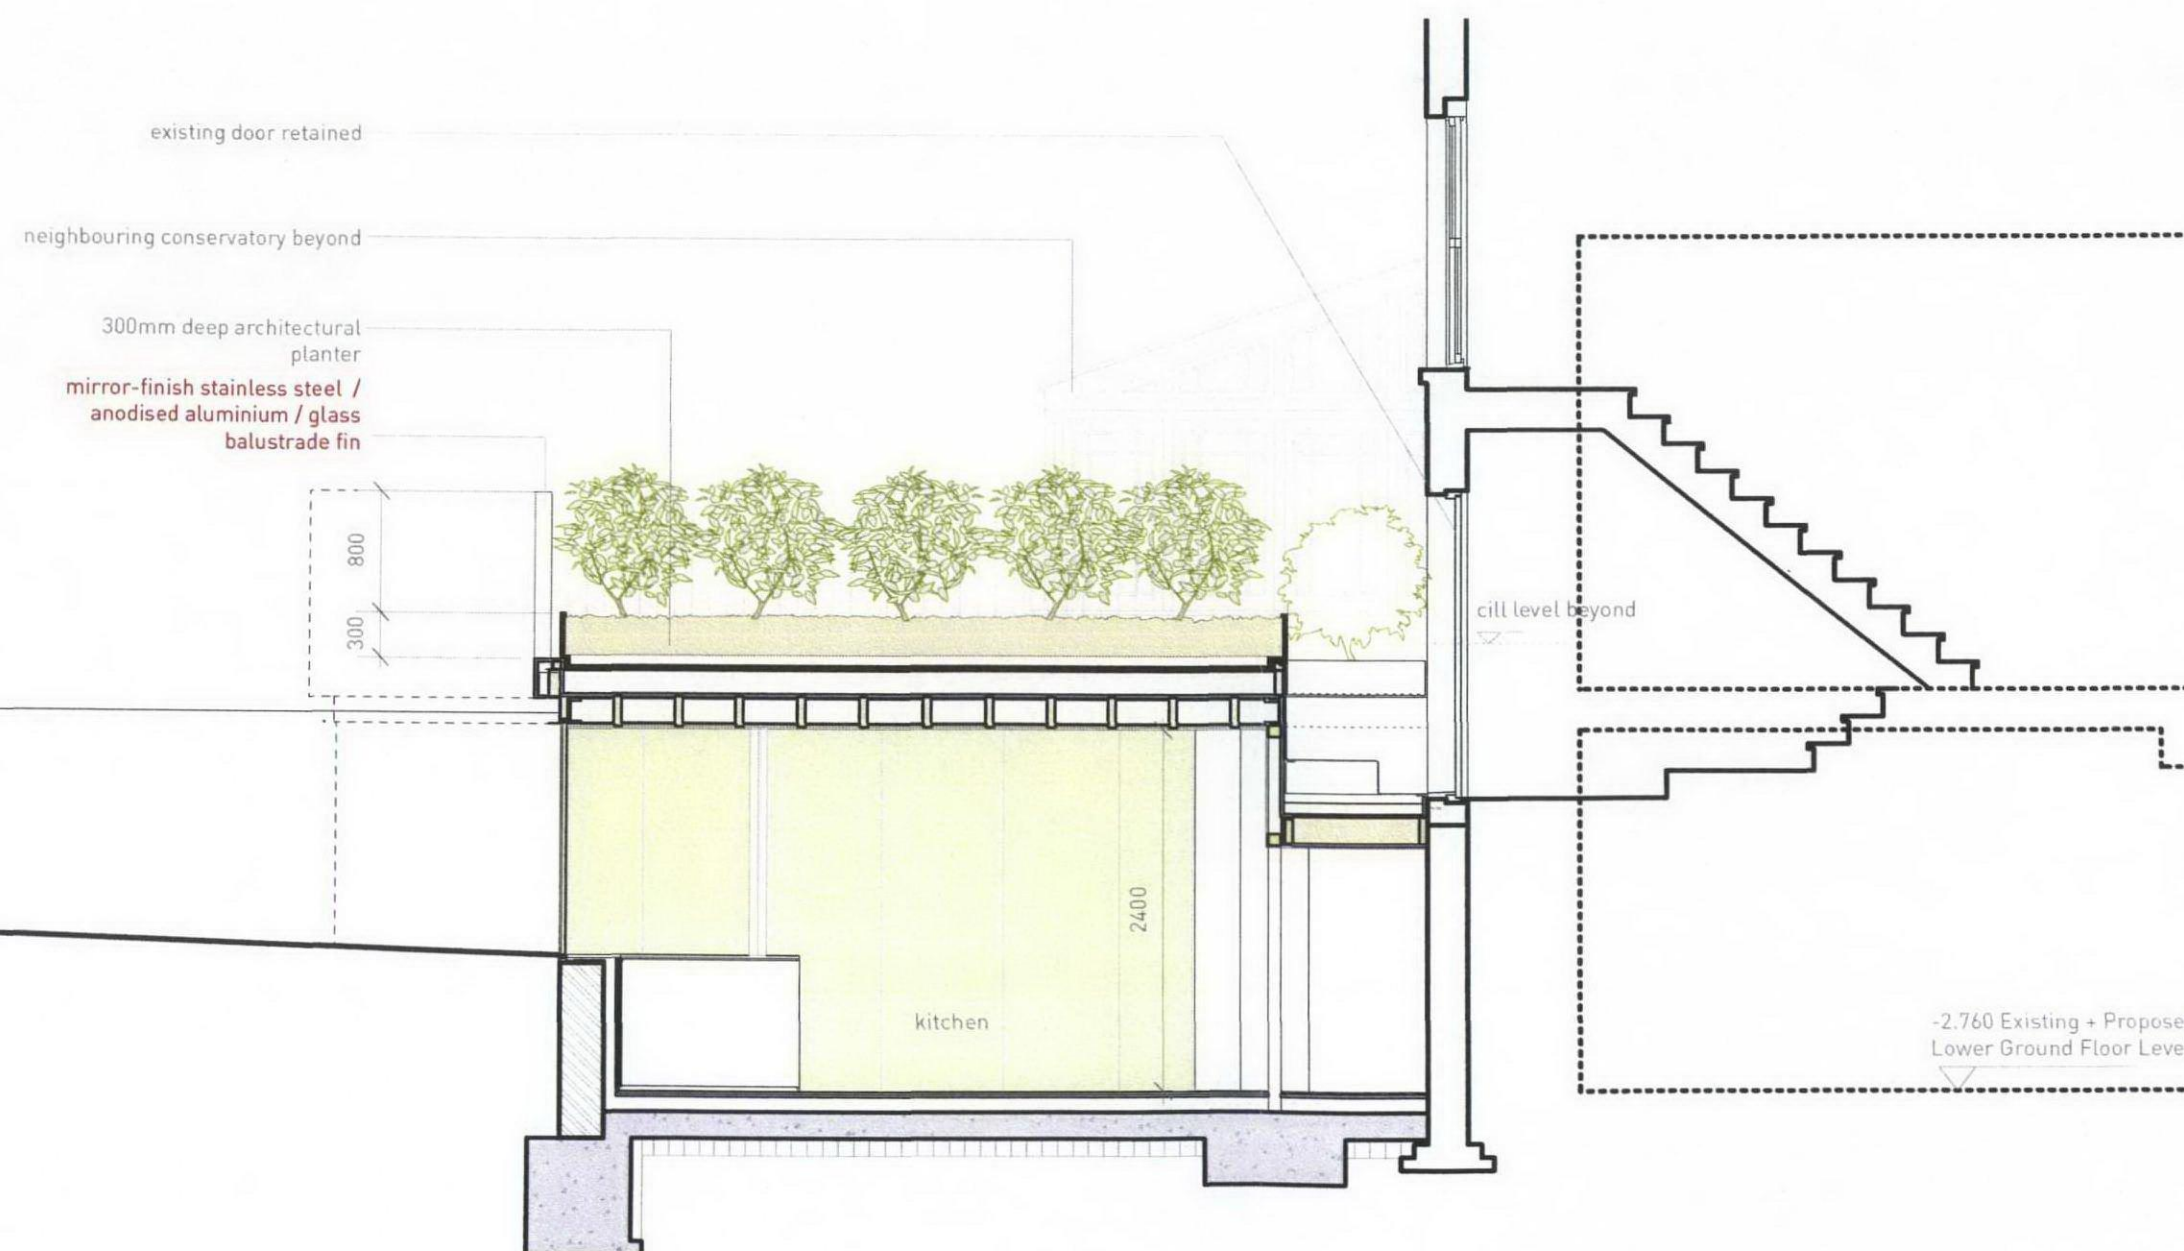

63 Loudoun Rd, London NW8 0DQ
Via Bellezza 7, 20136, Milano
+[44] 20 73 72 24 24
www.barnabygunning.com