

141_D_310

Glazed Screen
Head Detail

Scale 1:5 @ A3


25 February 2010
Revision C

61 Gloucester Crescent
London NW1 7EG

TENDER

The information on this drawing is copyright of Barnaby Gunning Architects. Do not scale from this drawing. Dimensions are to be verified on site prior to construction.

Notes

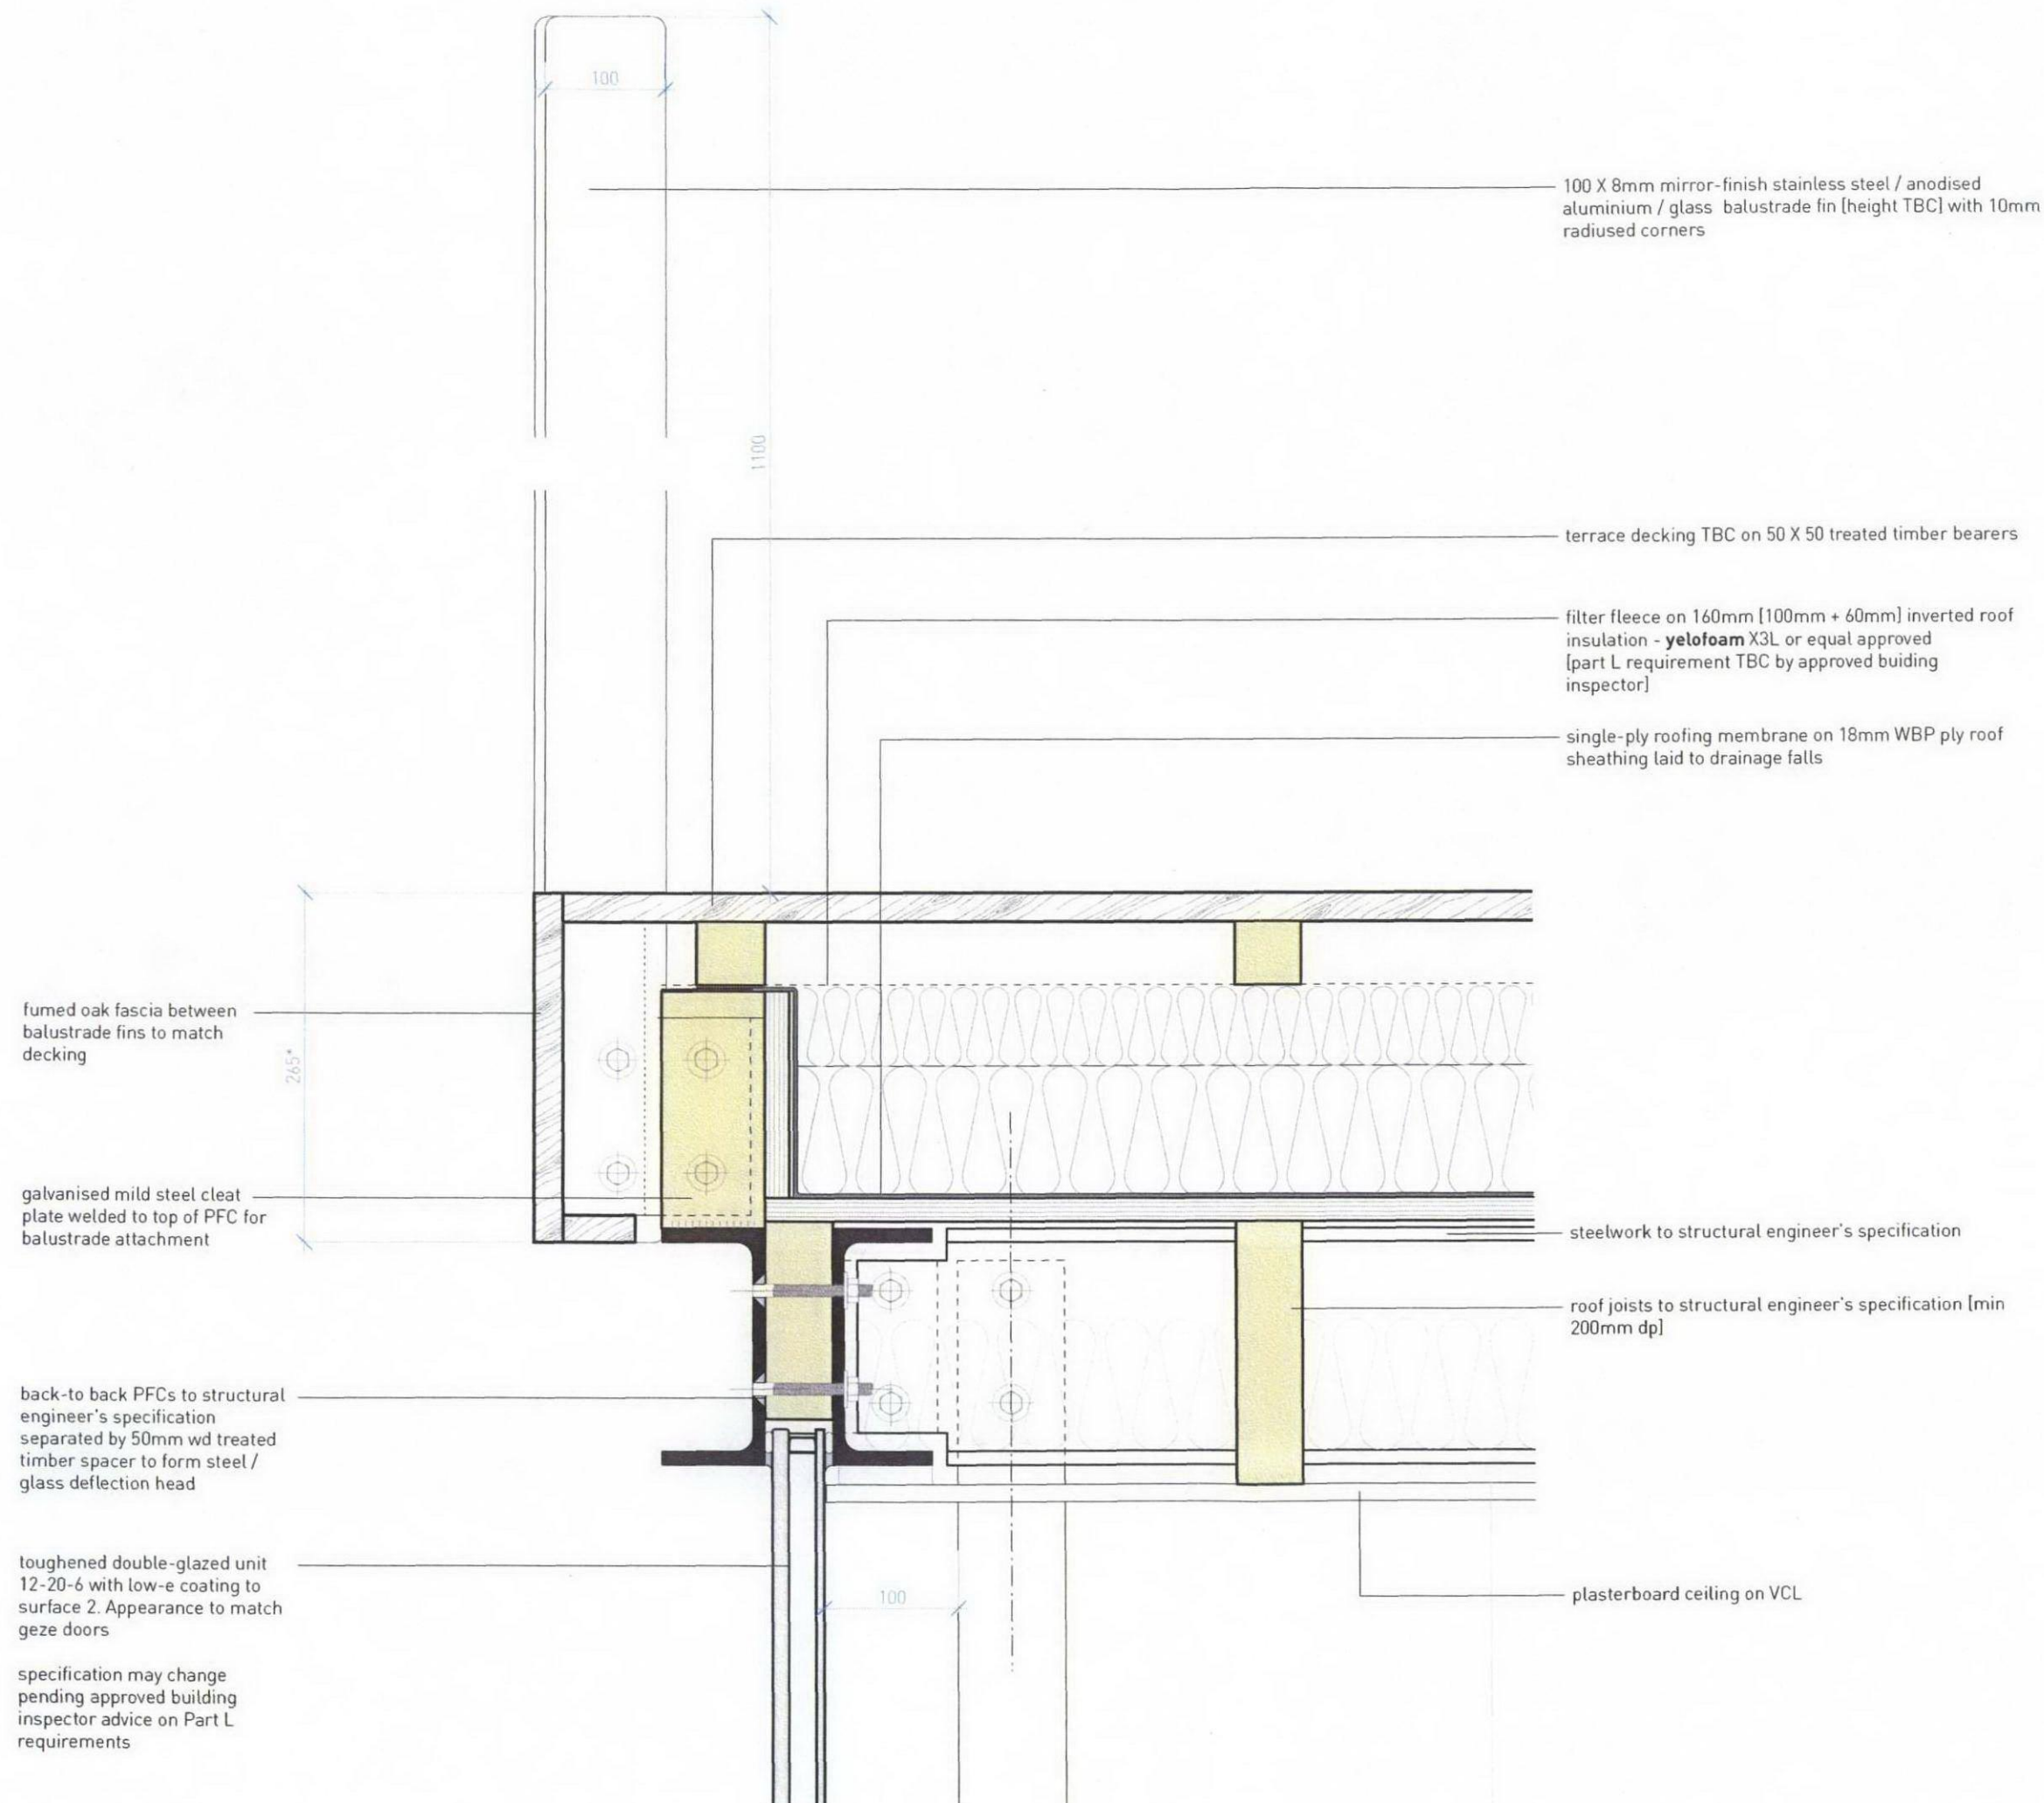

100 200 300mm

Barnaby Gunning Architects

63 Loudoun Rd, London NW8 0DQ
Via Bellezza 7, 20136, Milano
+[44] 20 73 72 24 24
www.barnabygunning.com