

141\_D\_314

Balustrade detail

Scale 1:5 @ A3

25 February 2010


Revision B

61 Gloucester Crescent  
London NW1 7EG

#### PLANNING

The information on this drawing is copyright of Barnaby Gunning Architects. Do not scale from the drawing. Dimensions are to be verified on site prior to construction.

#### Notes

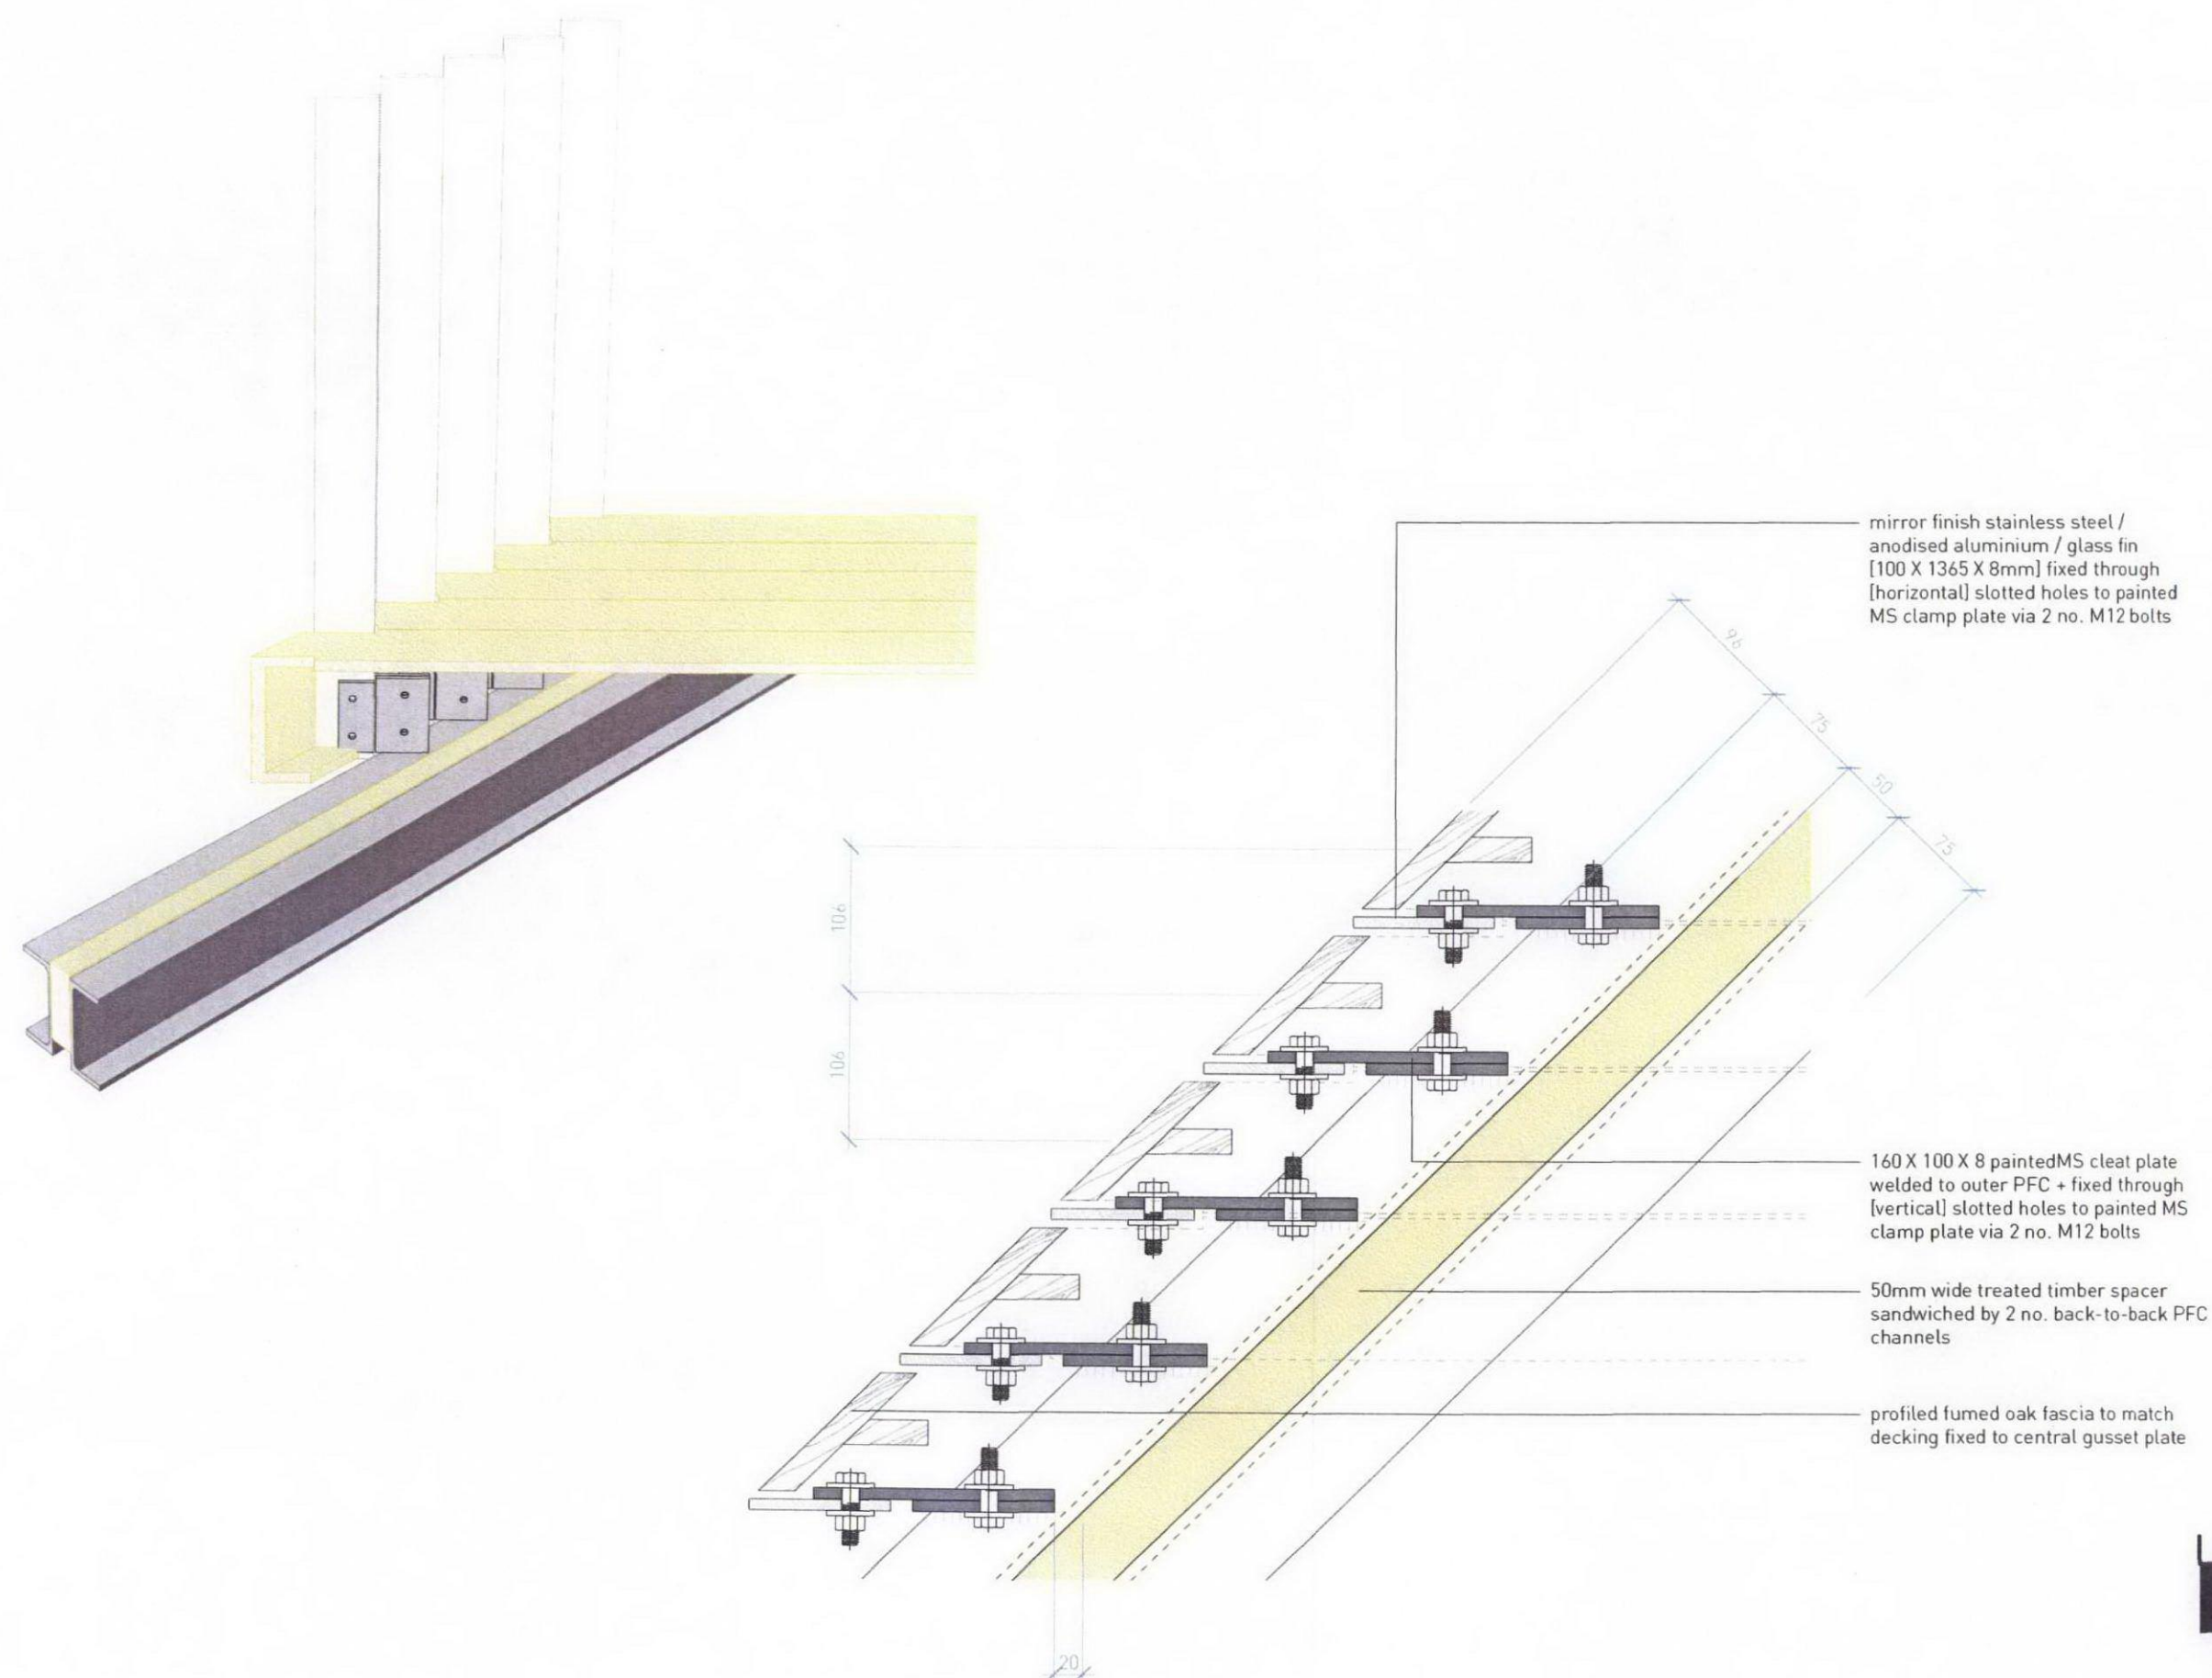

100 200 300mm

Barnaby Gunning Architects

63 Loudoun Rd, London NW8 0DQ  
Via Bellezza 7, 20136, Milano  
+[44] 20 73 72 24 24  
[www.barnabygunning.com](http://www.barnabygunning.com)