


04.4003

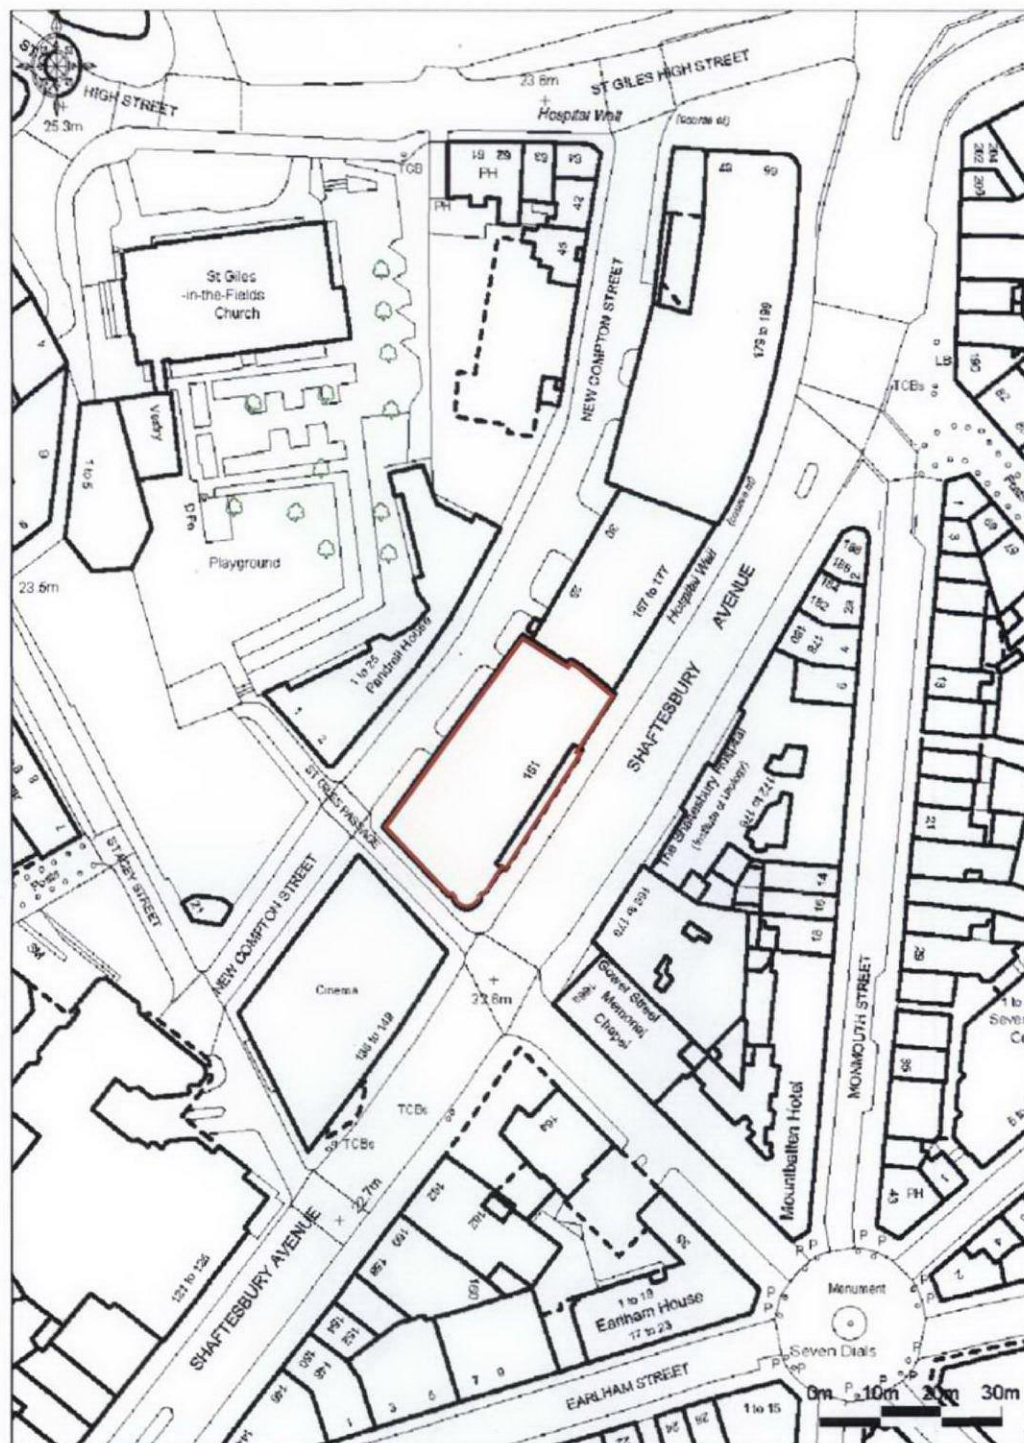

0 50m

— Proposed Site Boundary  
— Land within same ownership

Reproduced by permission of Ordnance Survey on behalf of HMSO. © Crown copyright 2006.  
All rights reserved Ordnance Survey Licence 100045894.



**Orbit Architects**

project Shaftesbury House, 151 Shaftesbury Avenue, London WC2H 8AL

site OS Site Location

scale 1:1250 @ A4 date 22.09.09 author MJL

job no.

dwg no.

rev.

**0591 F0-000**

DO NOT SCALE FROM THIS DRAWING: Verify all dimensions on site

© Orbit Architects 83 Blackfriars Road, London SE1 8HA t. 020 7593 3380 f. 020 7593 3381 e. info@orbitarchitects.com