
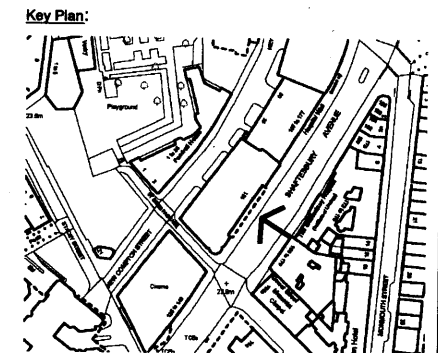


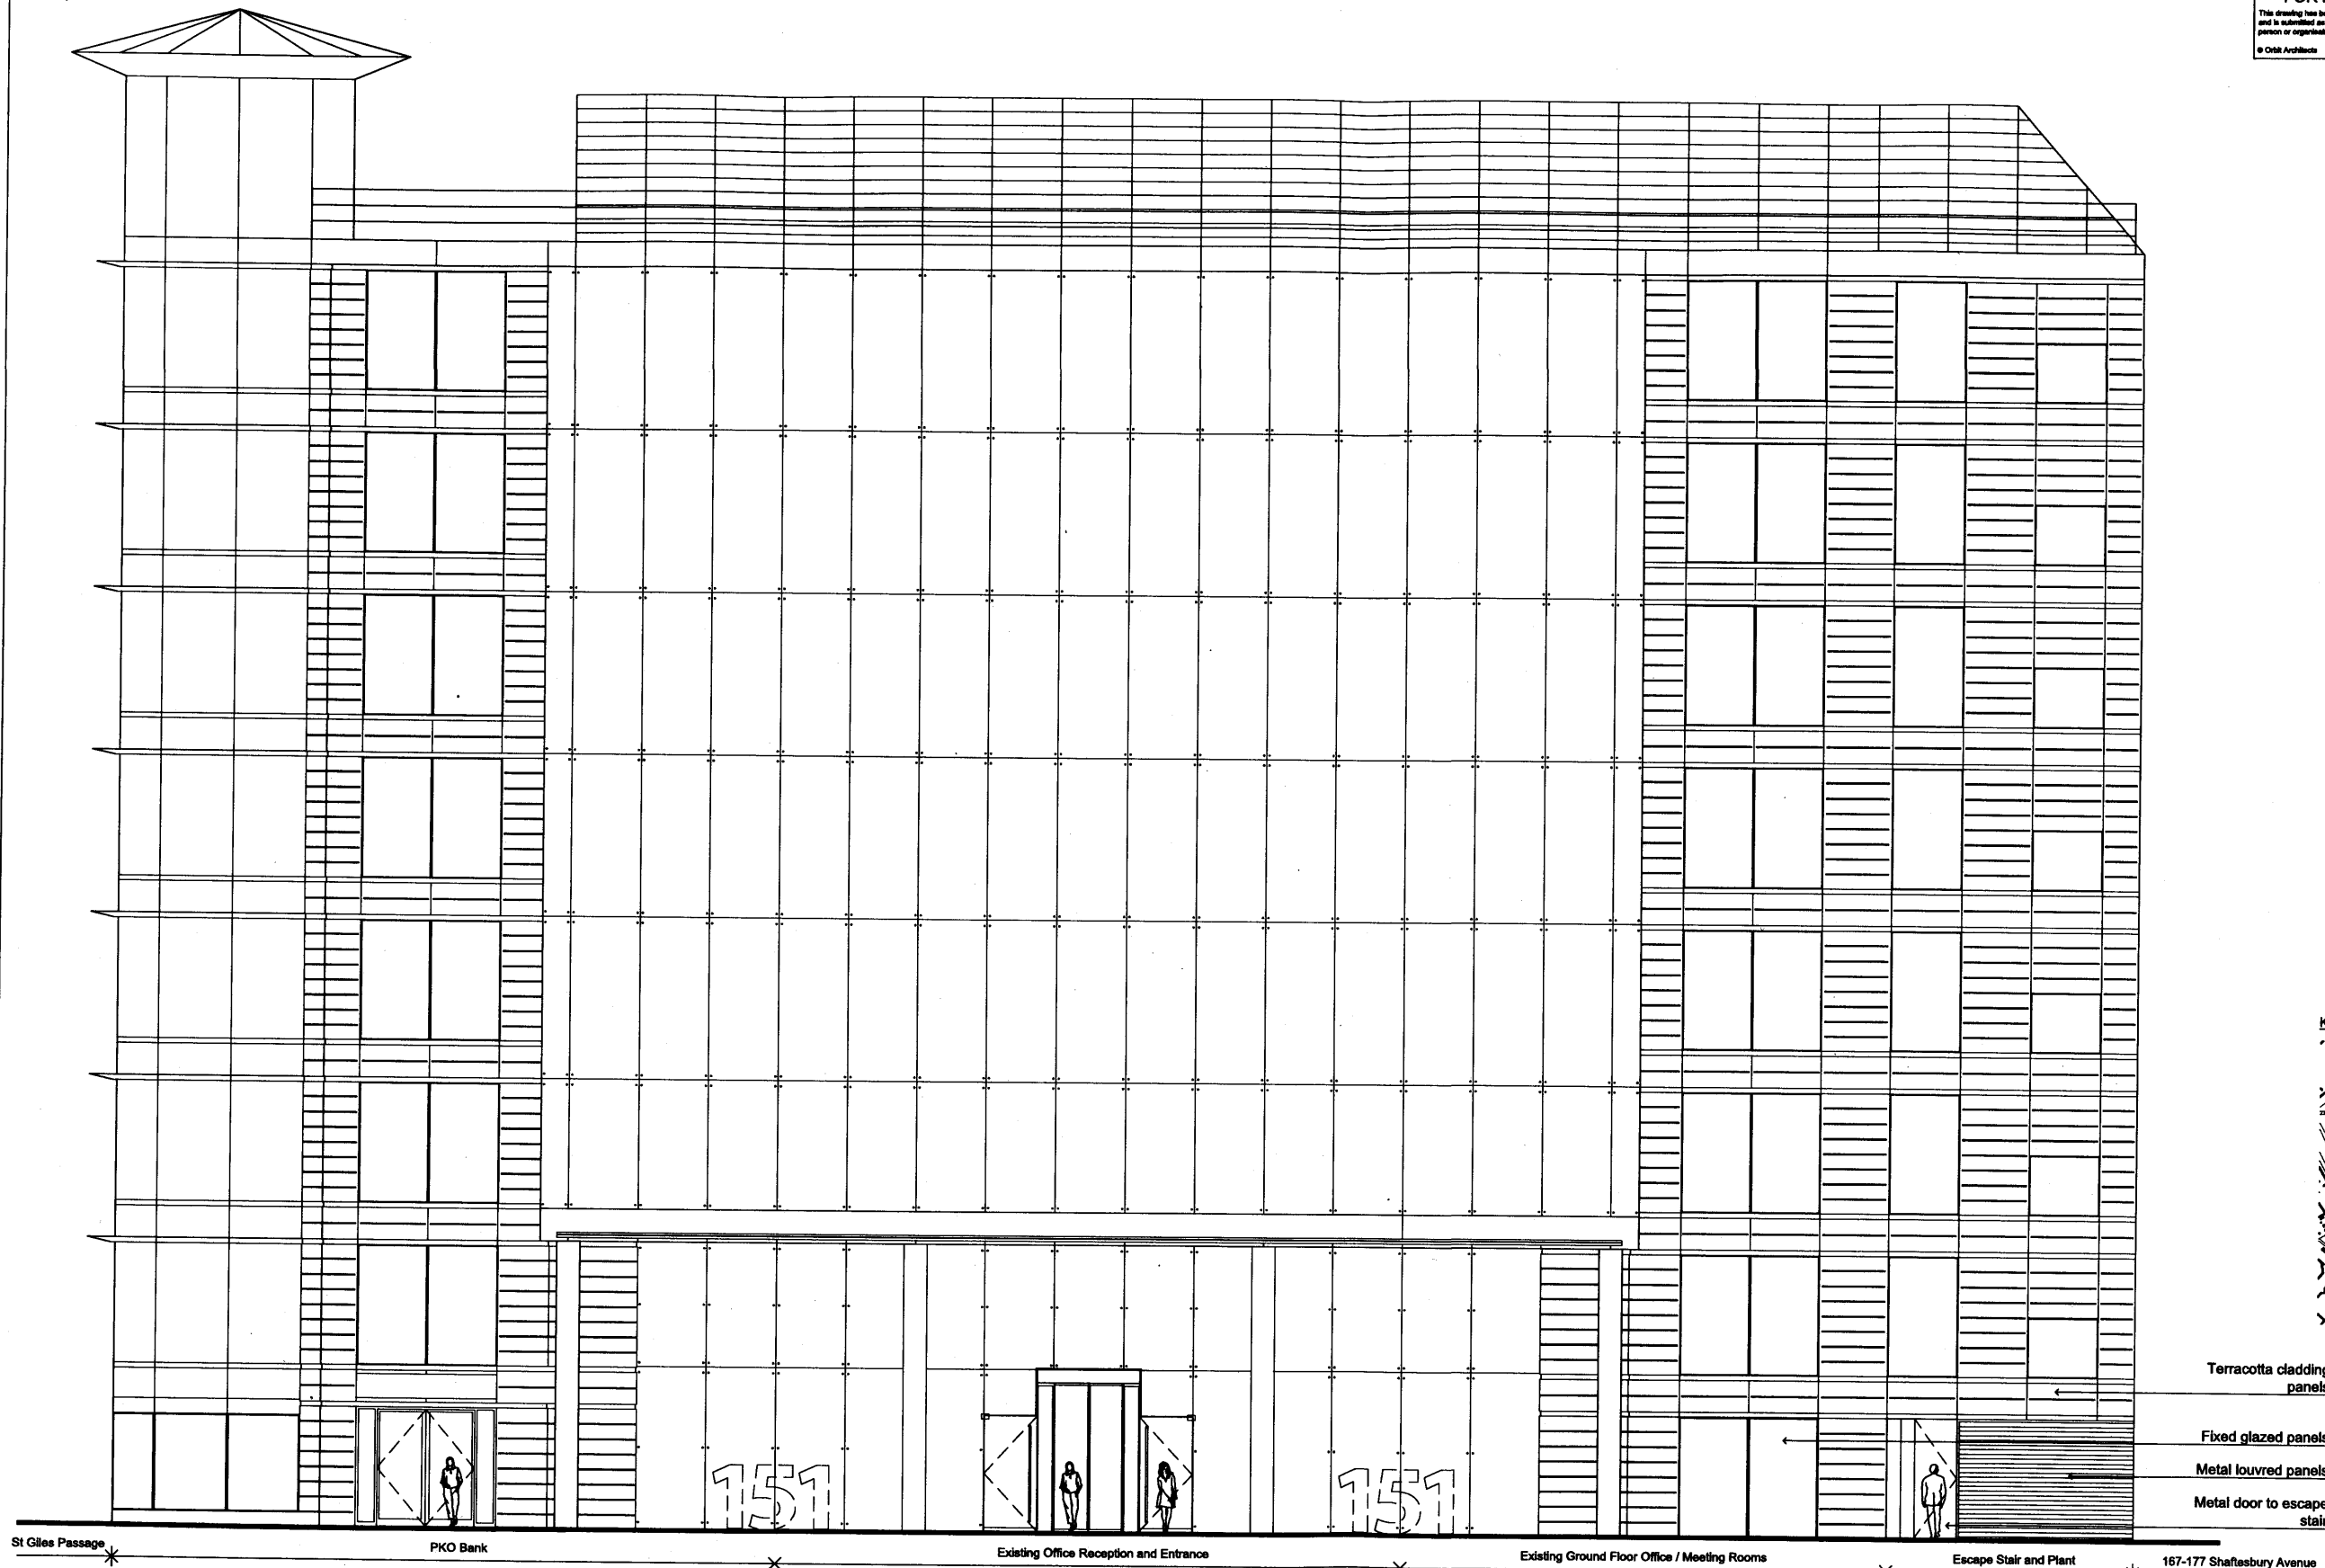

- Terracotta cladding panels
- Fixed glazed panels
- Metal louvred panels
- Metal door to escape stair

Shaftesbury Avenue Elevation - Existing

North

0 5m

PLANNING APPLICATION

Orbit Architects

Shaftesbury House, 151 Shaftesbury Avenue, London

GA Elevation - Existing - South Elevation

1:50 @ A0 10.03.10 M.S.L.

0591 D1-020

DO NOT SCALE FROM THIS DRAWING - Verify all dimensions on site

© Orbit Architects 40 Broadhurst Road, London SE1 8HA T 020 7593 3380 F 020 7593 3381 E info@orbitarchitects.com