



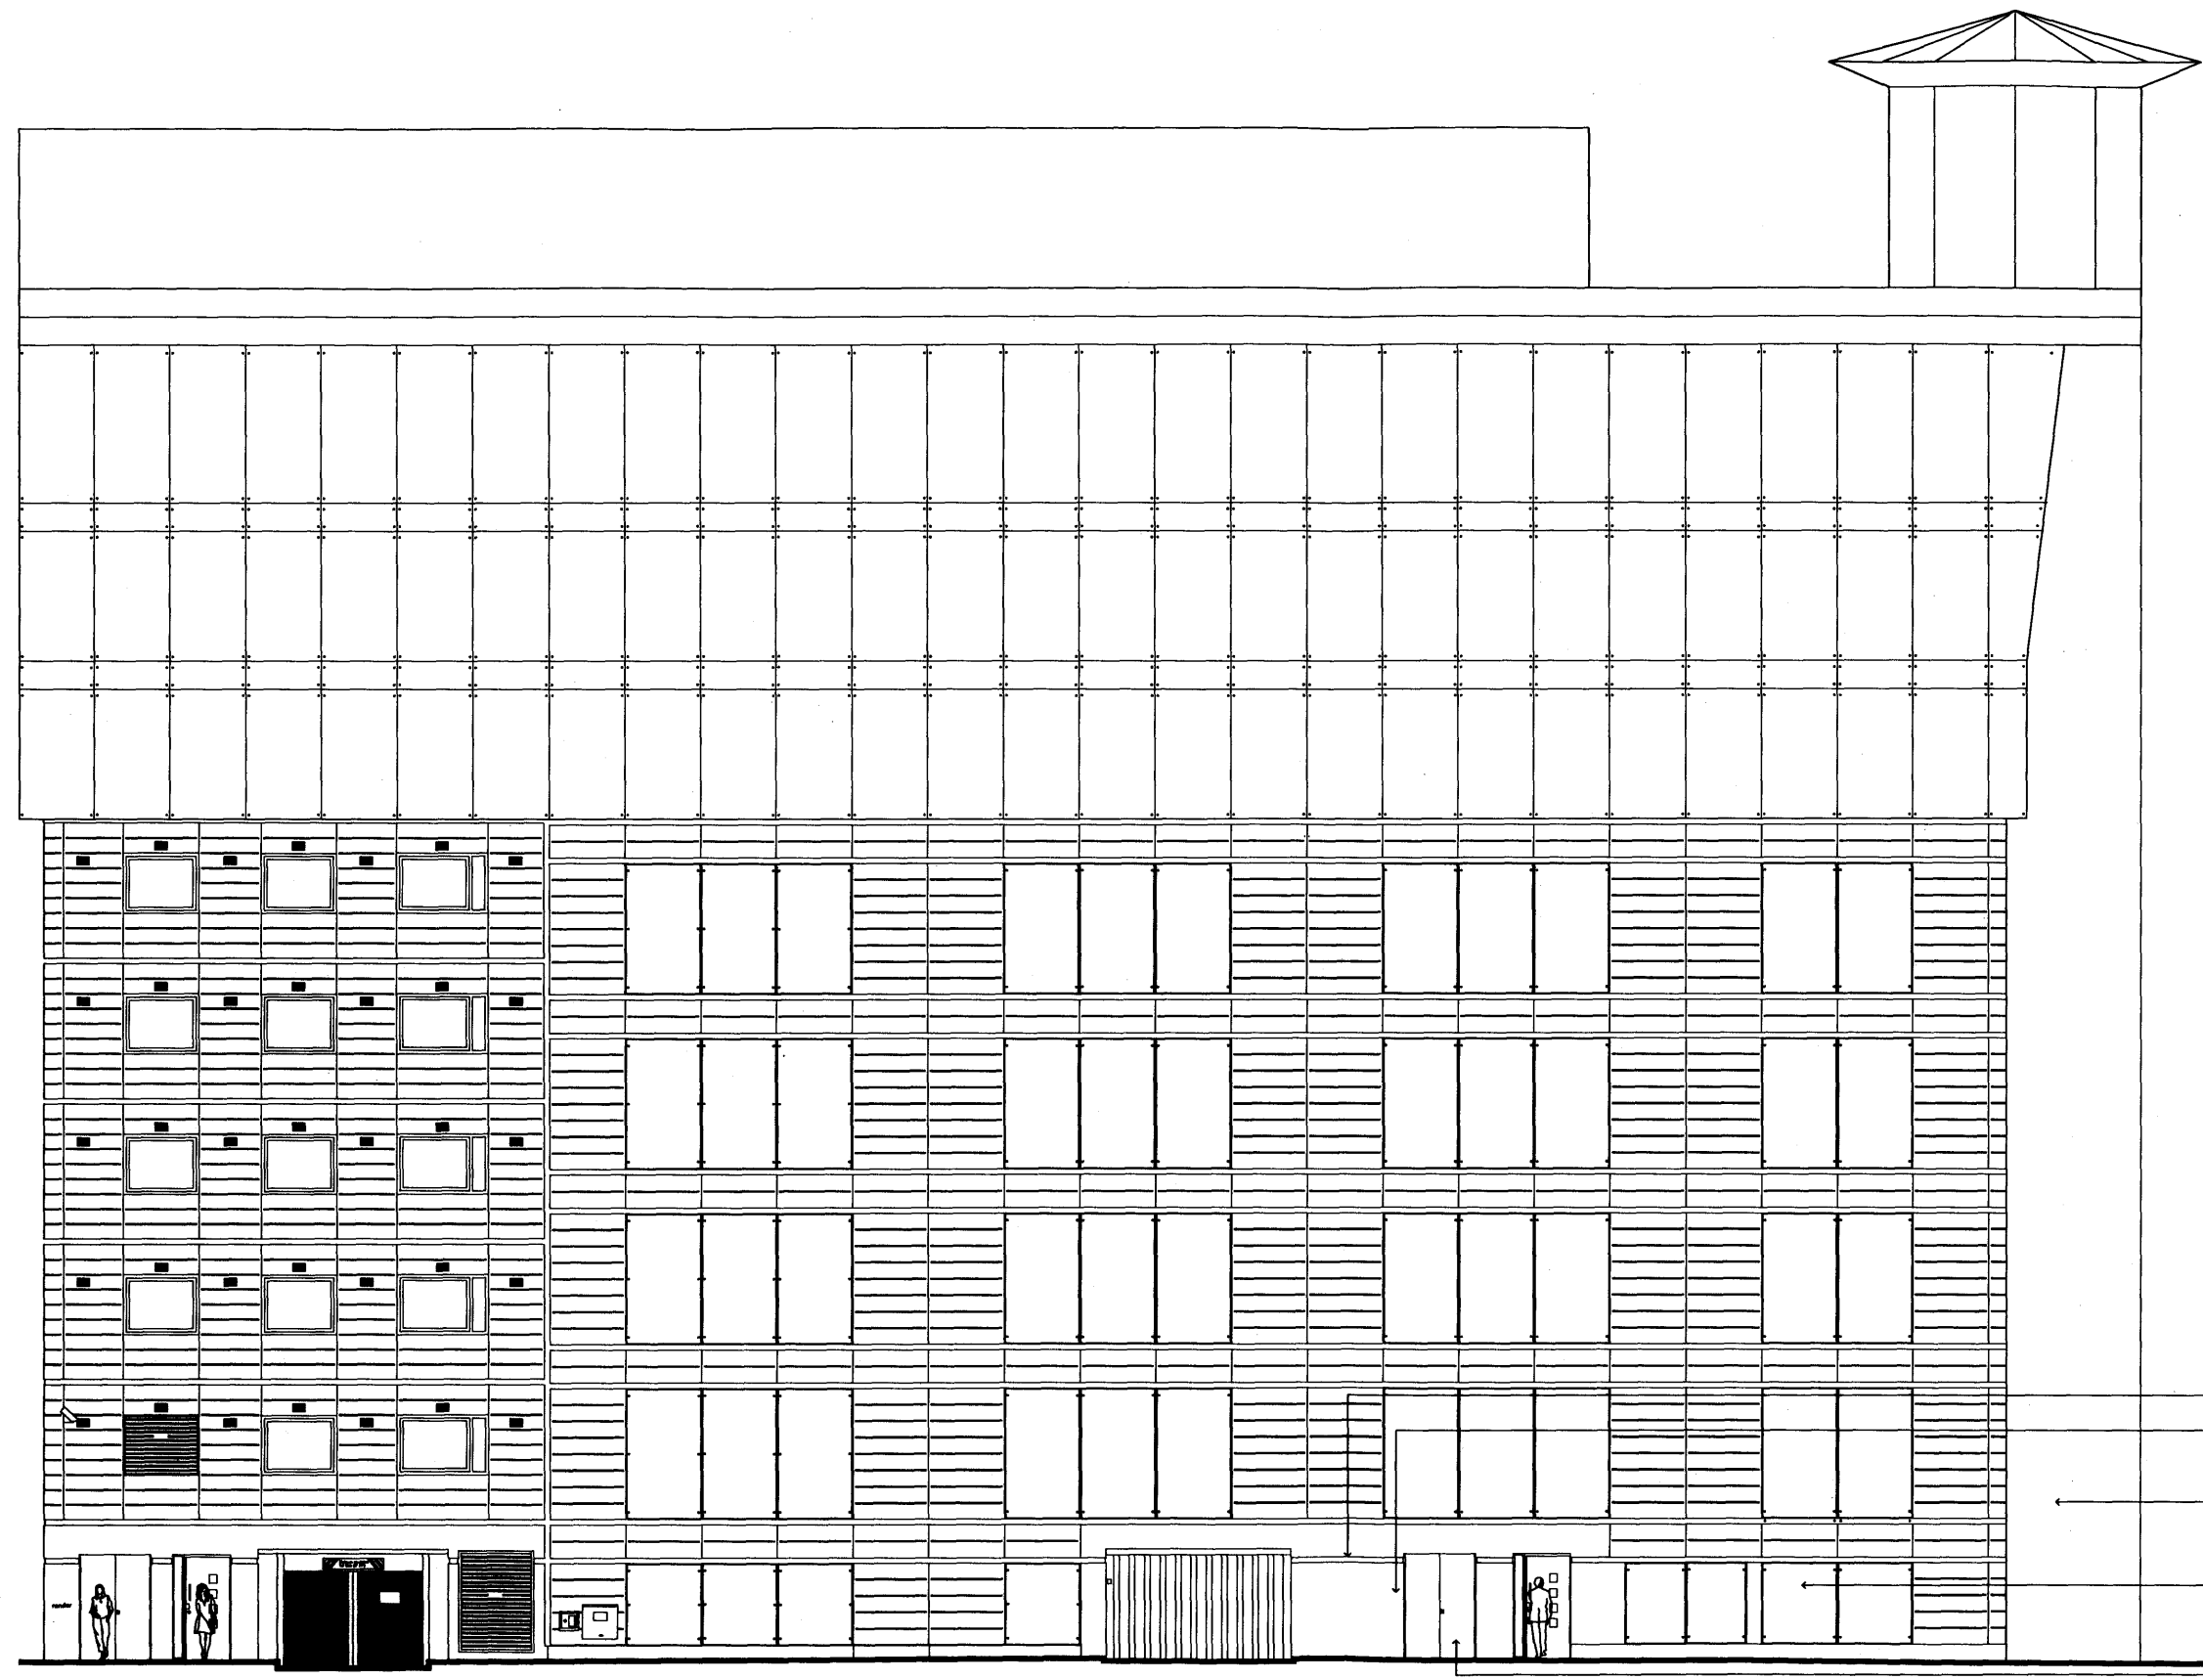

- Aluminum recessed channel
- Rendered wall
- Terracotta cladding panels
- Fixed glazed panels
- Metal door to escape stair

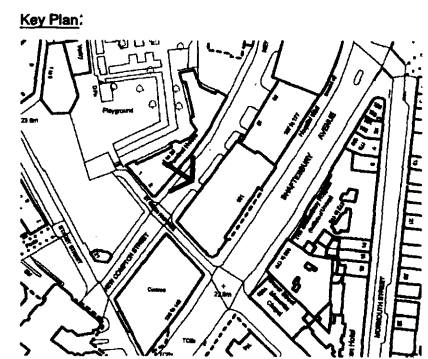

167-177 Shaftesbury Ave * Residents' Entrance and Car Lift * Existing Ground Floor Office and Meeting Rooms * Refuse & Escape Stair * * PKO Bank * St Giles Passage

New Compton Street Elevation - Existing

North

0 5m

PLANNING APPLICATION

Orbit Architects

Shaftesbury House, 151 Shaftesbury Avenue, London

GA Elevation - Existing - North Elevation

1:50 @ A0 07.10.08 LP

DO NOT SCALE FROM THIS DRAWING. Verify all dimensions on site.

0591 D1-030

© Orbit Architects 83 Macmillan Road, London SE1 8HA T: 020 7863 3380 F: 020 7863 3381 E: info@orbitarchitects.com