
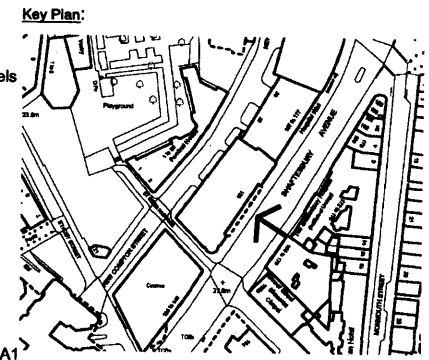


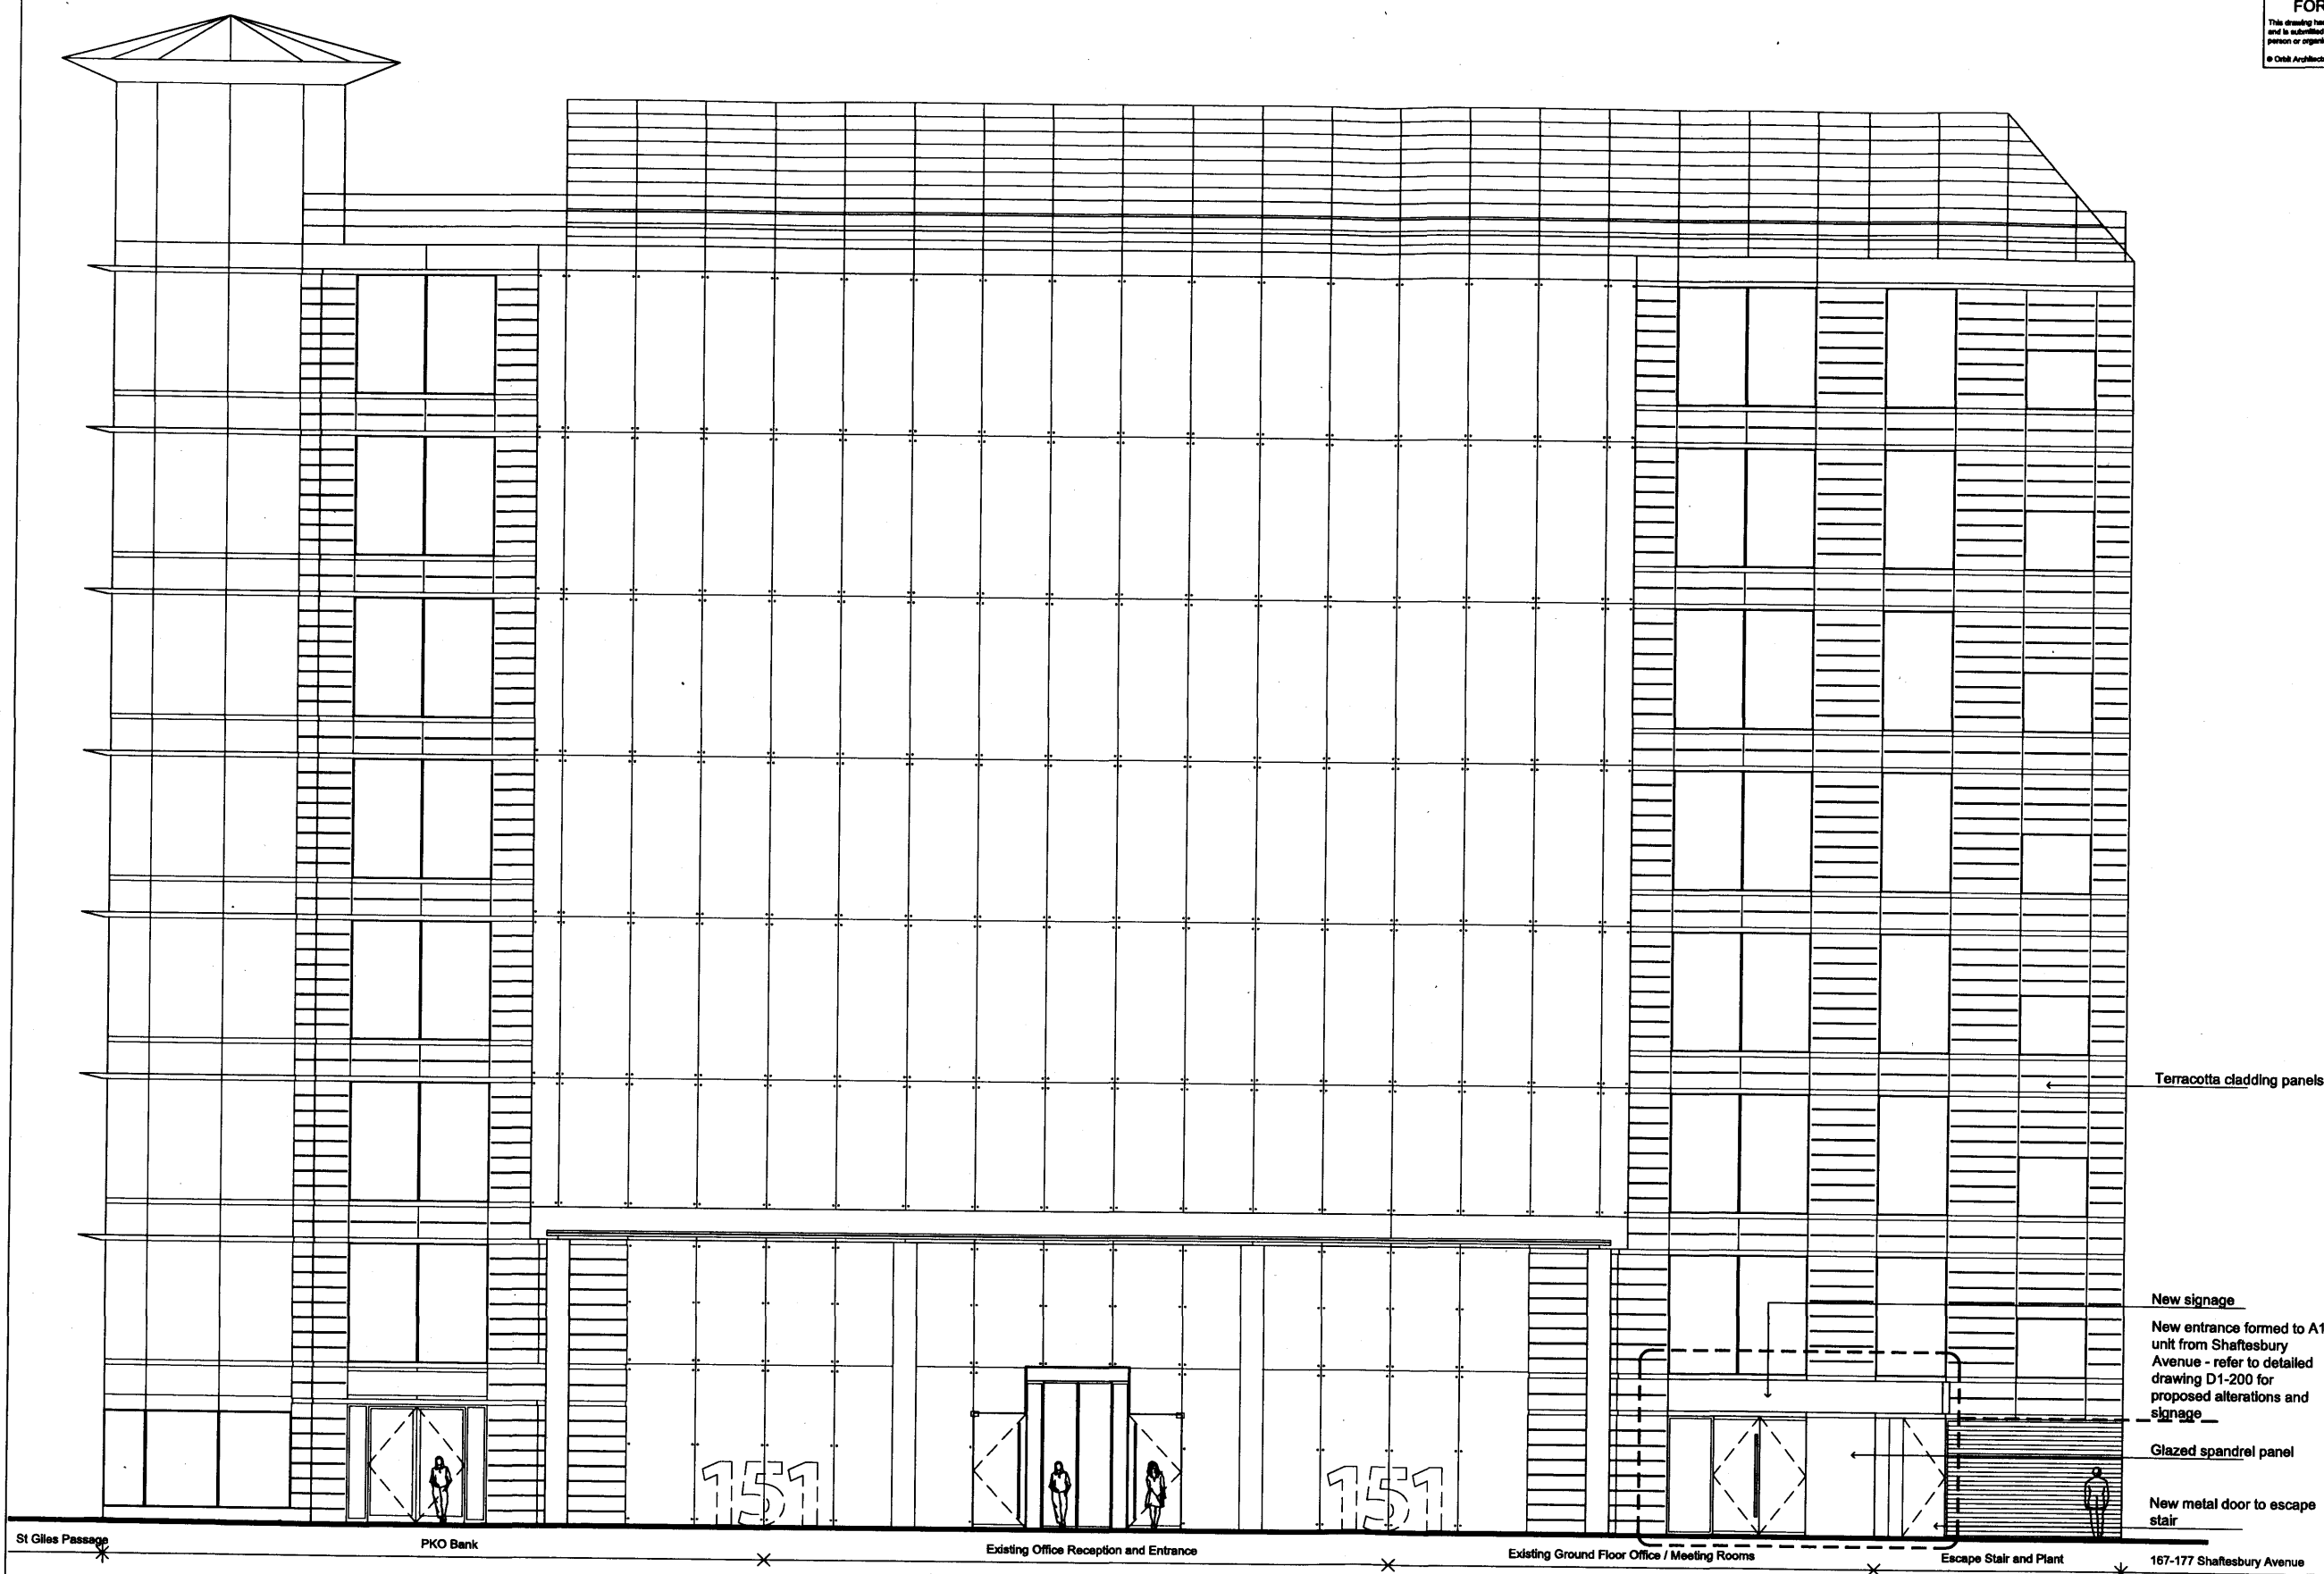

- Terracotta cladding panels
- New signage
- New entrance formed to A1 unit from Shaftesbury Avenue - refer to detailed drawing D1-200 for proposed alterations and signage
- Glazed spandrel panel
- New metal door to escape stair

Shaftesbury Avenue Elevation - Proposed

North

0 5m

PLANNING APPLICATION

Orbit Architects

Shaftesbury House, 161 Shaftesbury Avenue, London

GA Elevation - Proposed - South Elevation

1:50 @ A0 19.03.10 M.A.

DO NOT SCALE FROM THIS DRAWING - Verify all dimensions on file

0591 D1-120

© Orbit Architects 80 Shaftesbury Road, London W1T 6PA T: 020 7563 3365 F: 020 7563 3361 E: info@orbitarchitects.com