




Ground Floor Plan - Proposed

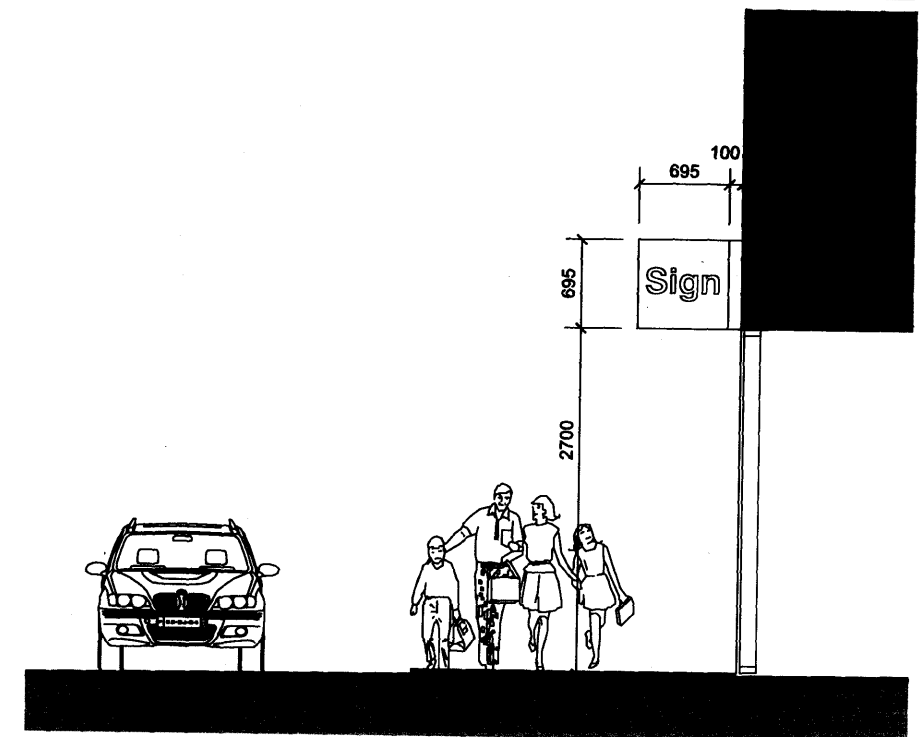

Section - Proposed

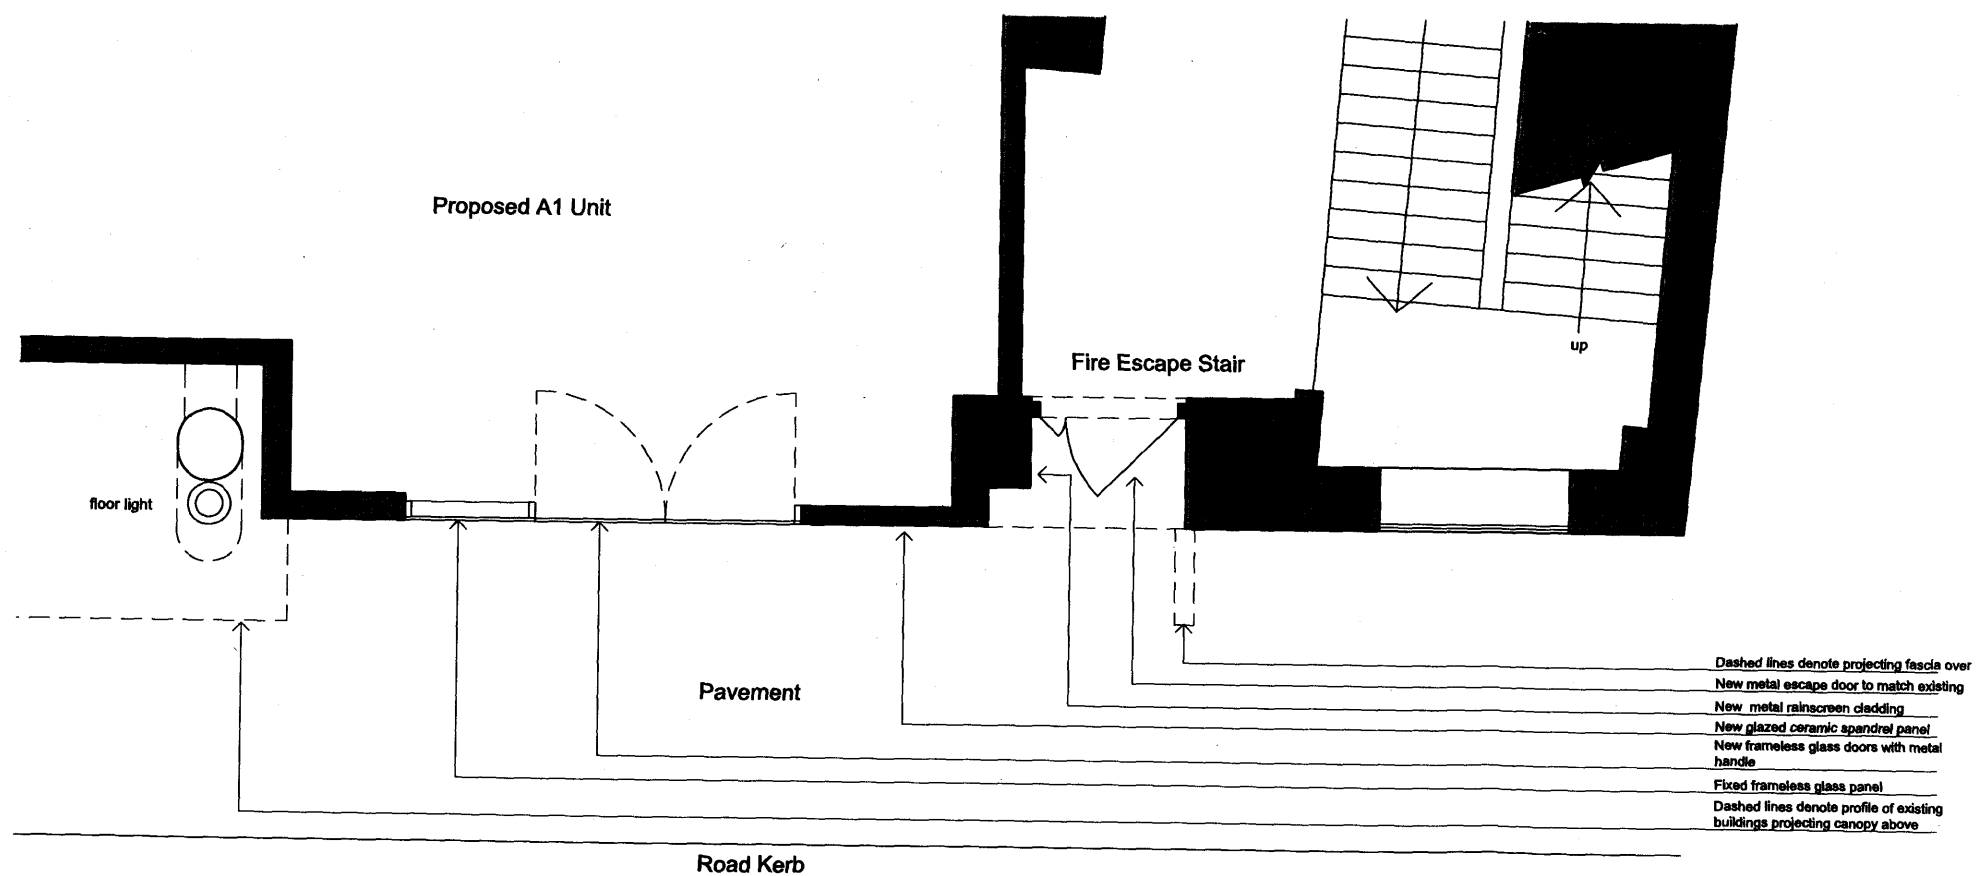

Front Elevation - Proposed

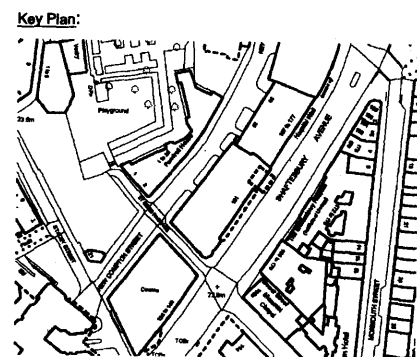

0 2m

PLANNING APPLICATION

Orbit Architects

Shaftesbury House, 151 Shaftesbury Avenue, London

Detailed Elevation - Proposed - South Elevation Retail Unit Entrance

1:20 @ A0 13.03.10 M.S.L.

DO NOT SCALE FROM THIS DRAWING. Verify all dimensions on site. 0591 D1-200

© Orbit Architects 81 Shaftesbury Road, London W1T 6PA. T 020 7883 3300 F 020 7883 3301 E info@orbitarchitects.com