


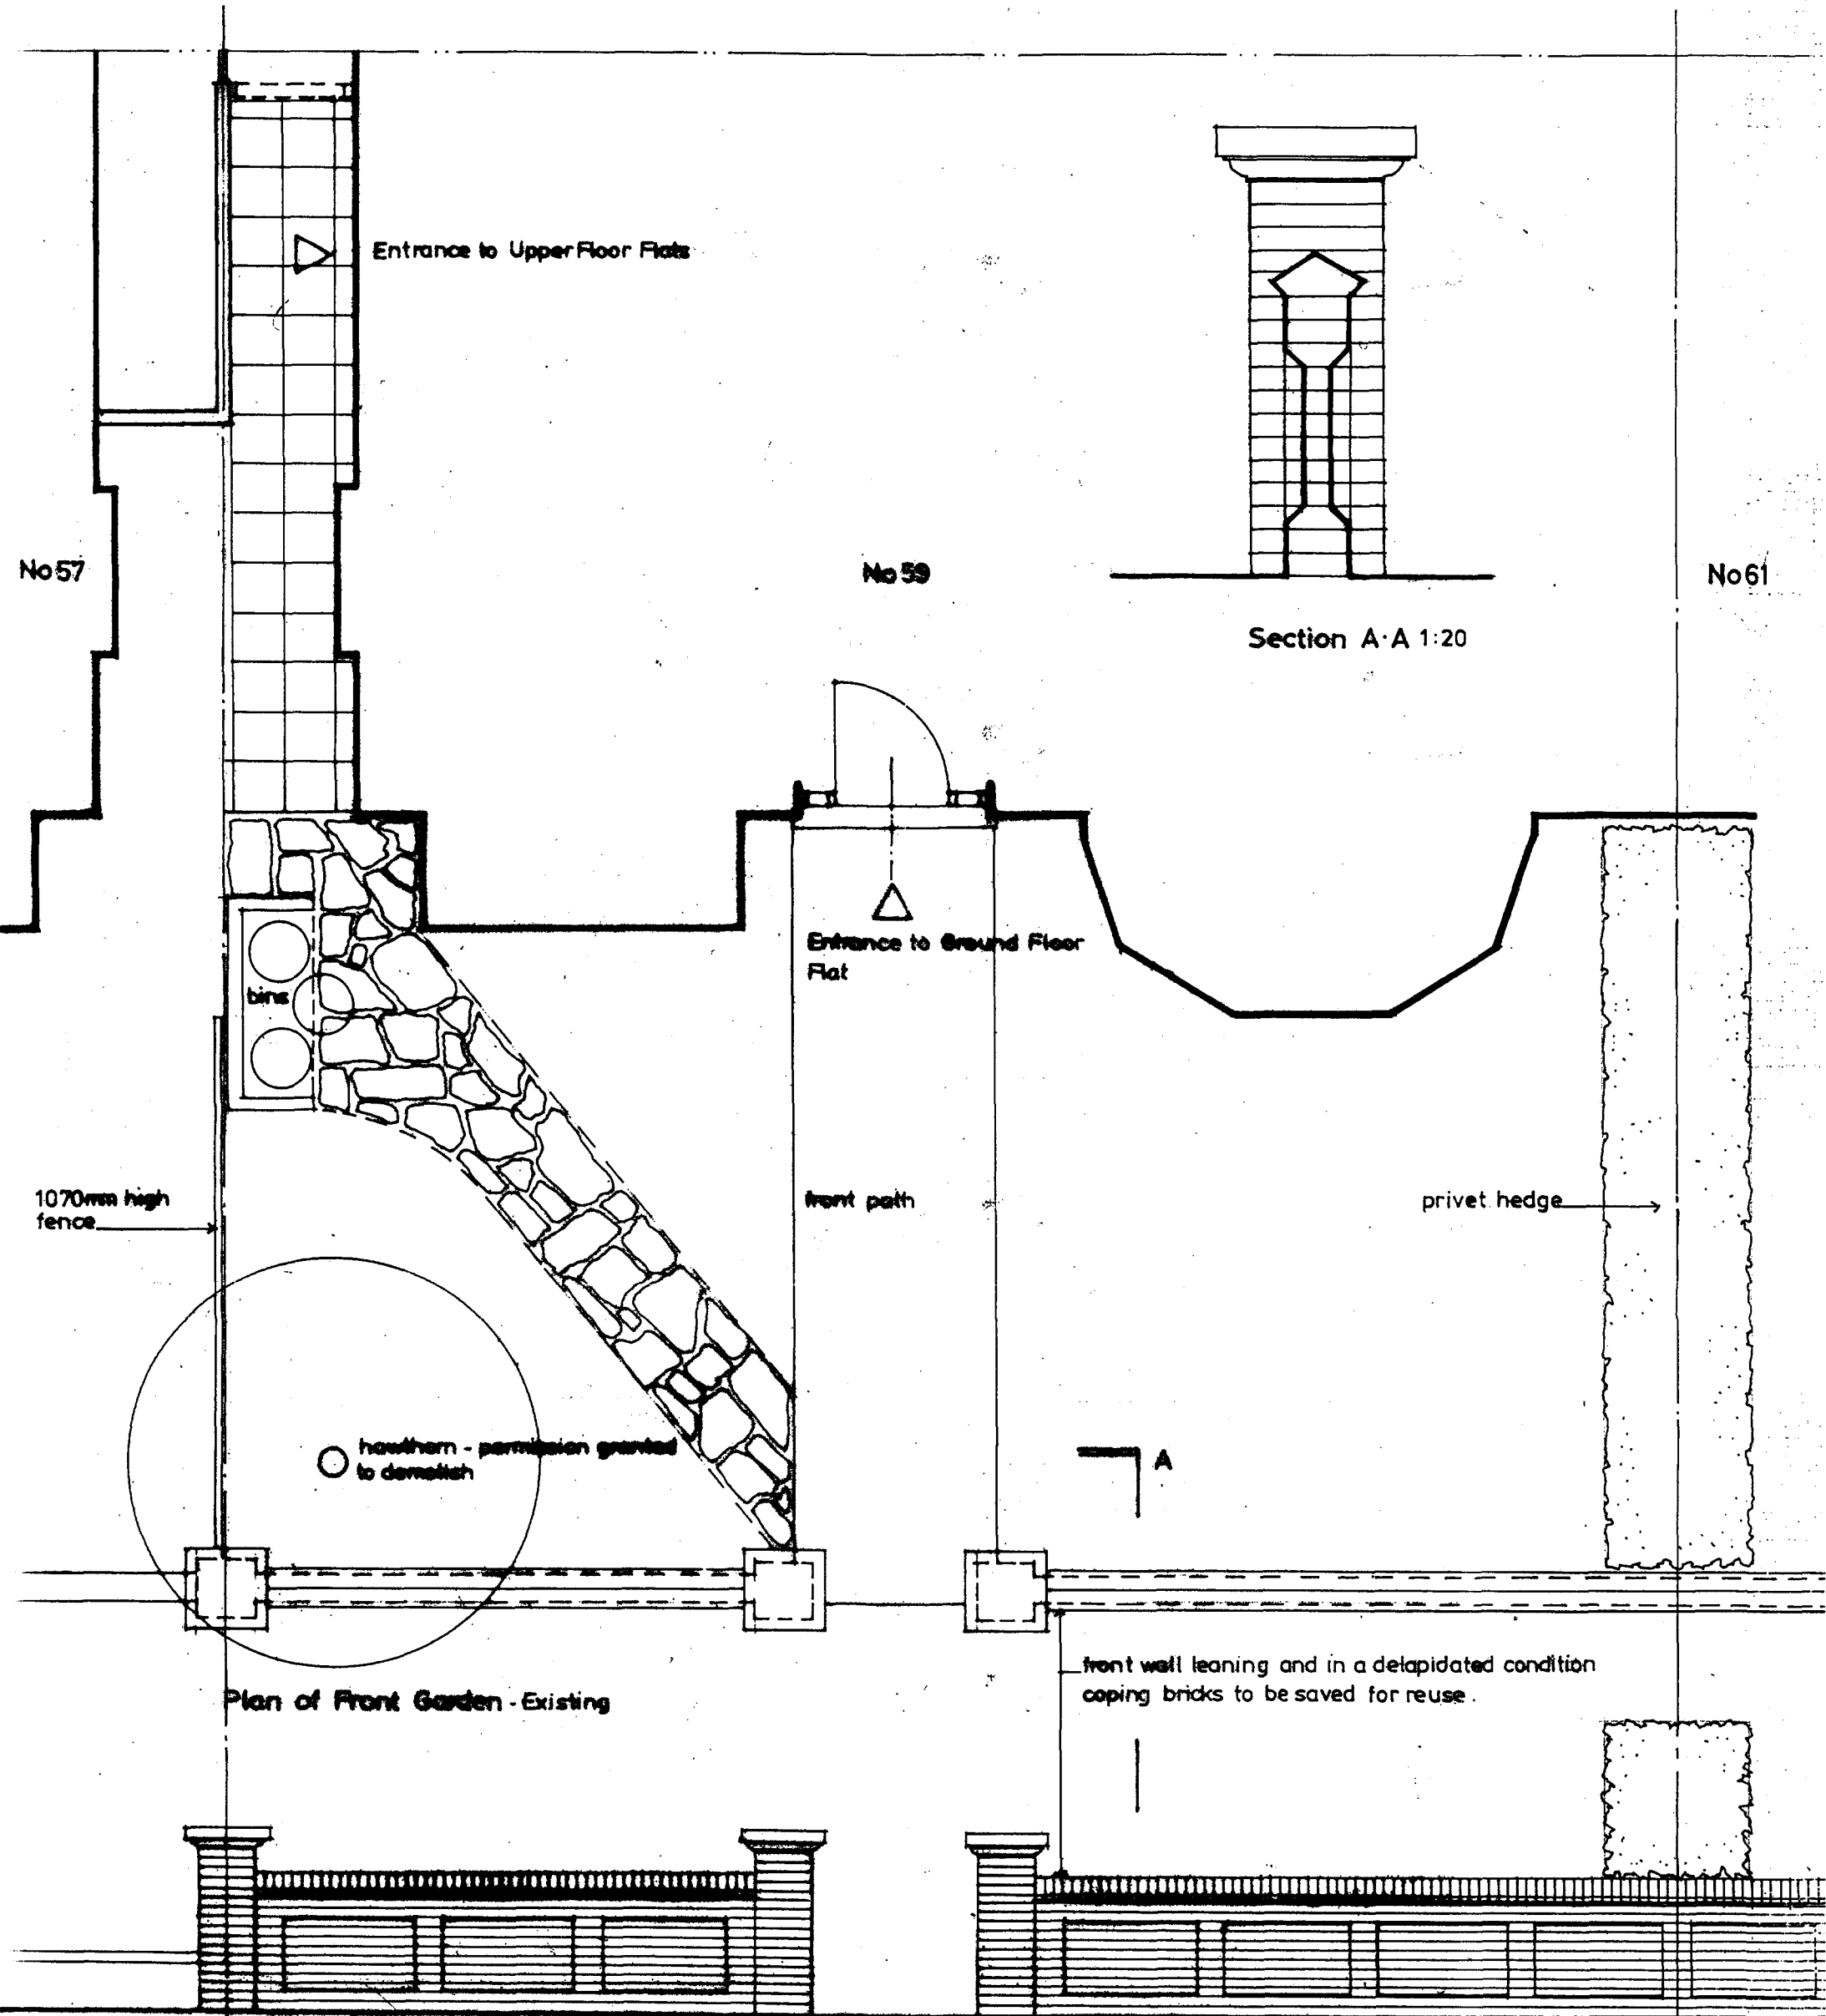

Proposed New Front Garden and Wall
 59 ABERDARE GARDENS LONDON NW6 3AL
 Scale : 1:50 + 1:20. Jan '10. Dwg no : 9512/TP/01
 Robert Savage Associates
 11 Eton Gardens Lonsdale Grove London NW3 4PE.
 t: 020 7439 3561. email r.savage@virgin.net
 RSA/TS

