


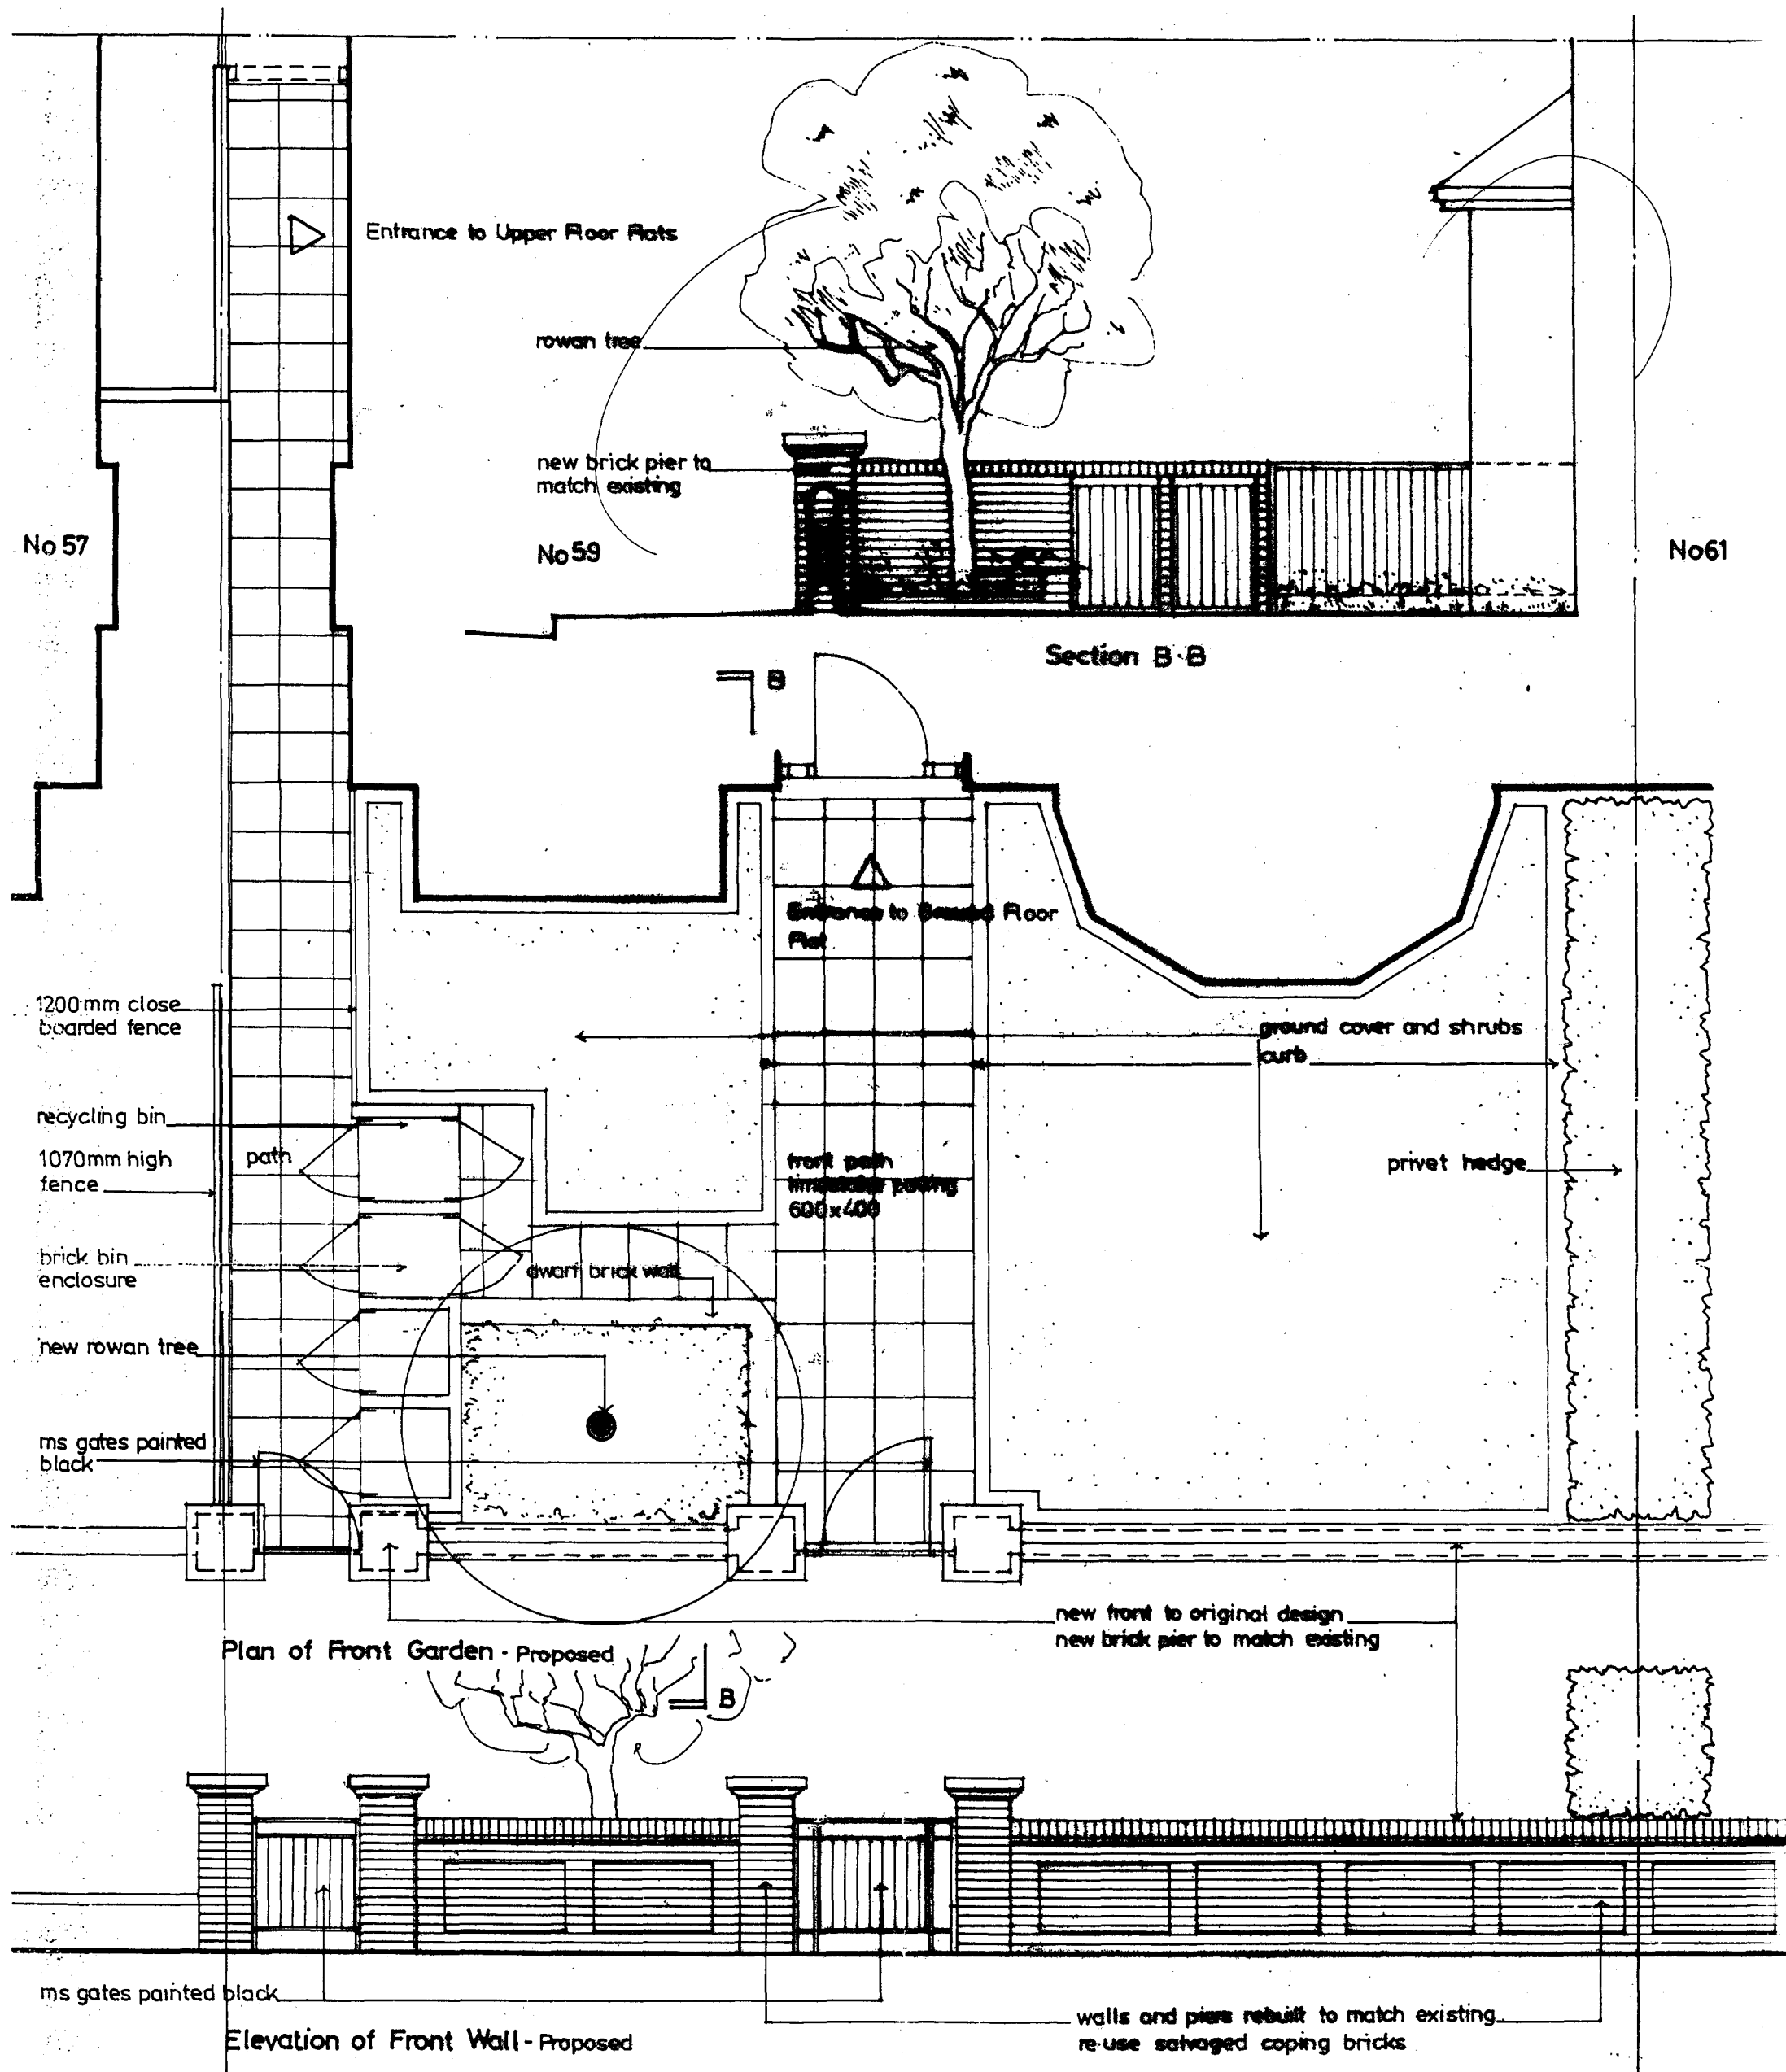

Proposed New Front Garden and Wall
 59 ABERDARE GARDENS LONDON NW6 3AL
 Scale: 1:50. Jan '10. Dwg no: 9512/TP/02.
 RSA/TS

