



FILE COPY

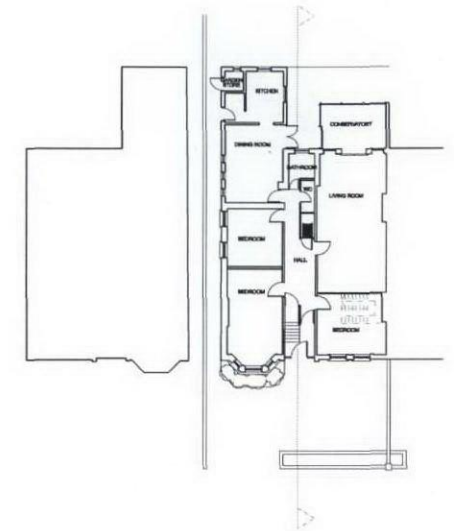

RECEIVED
19 MAR 2010

2010/0641/P

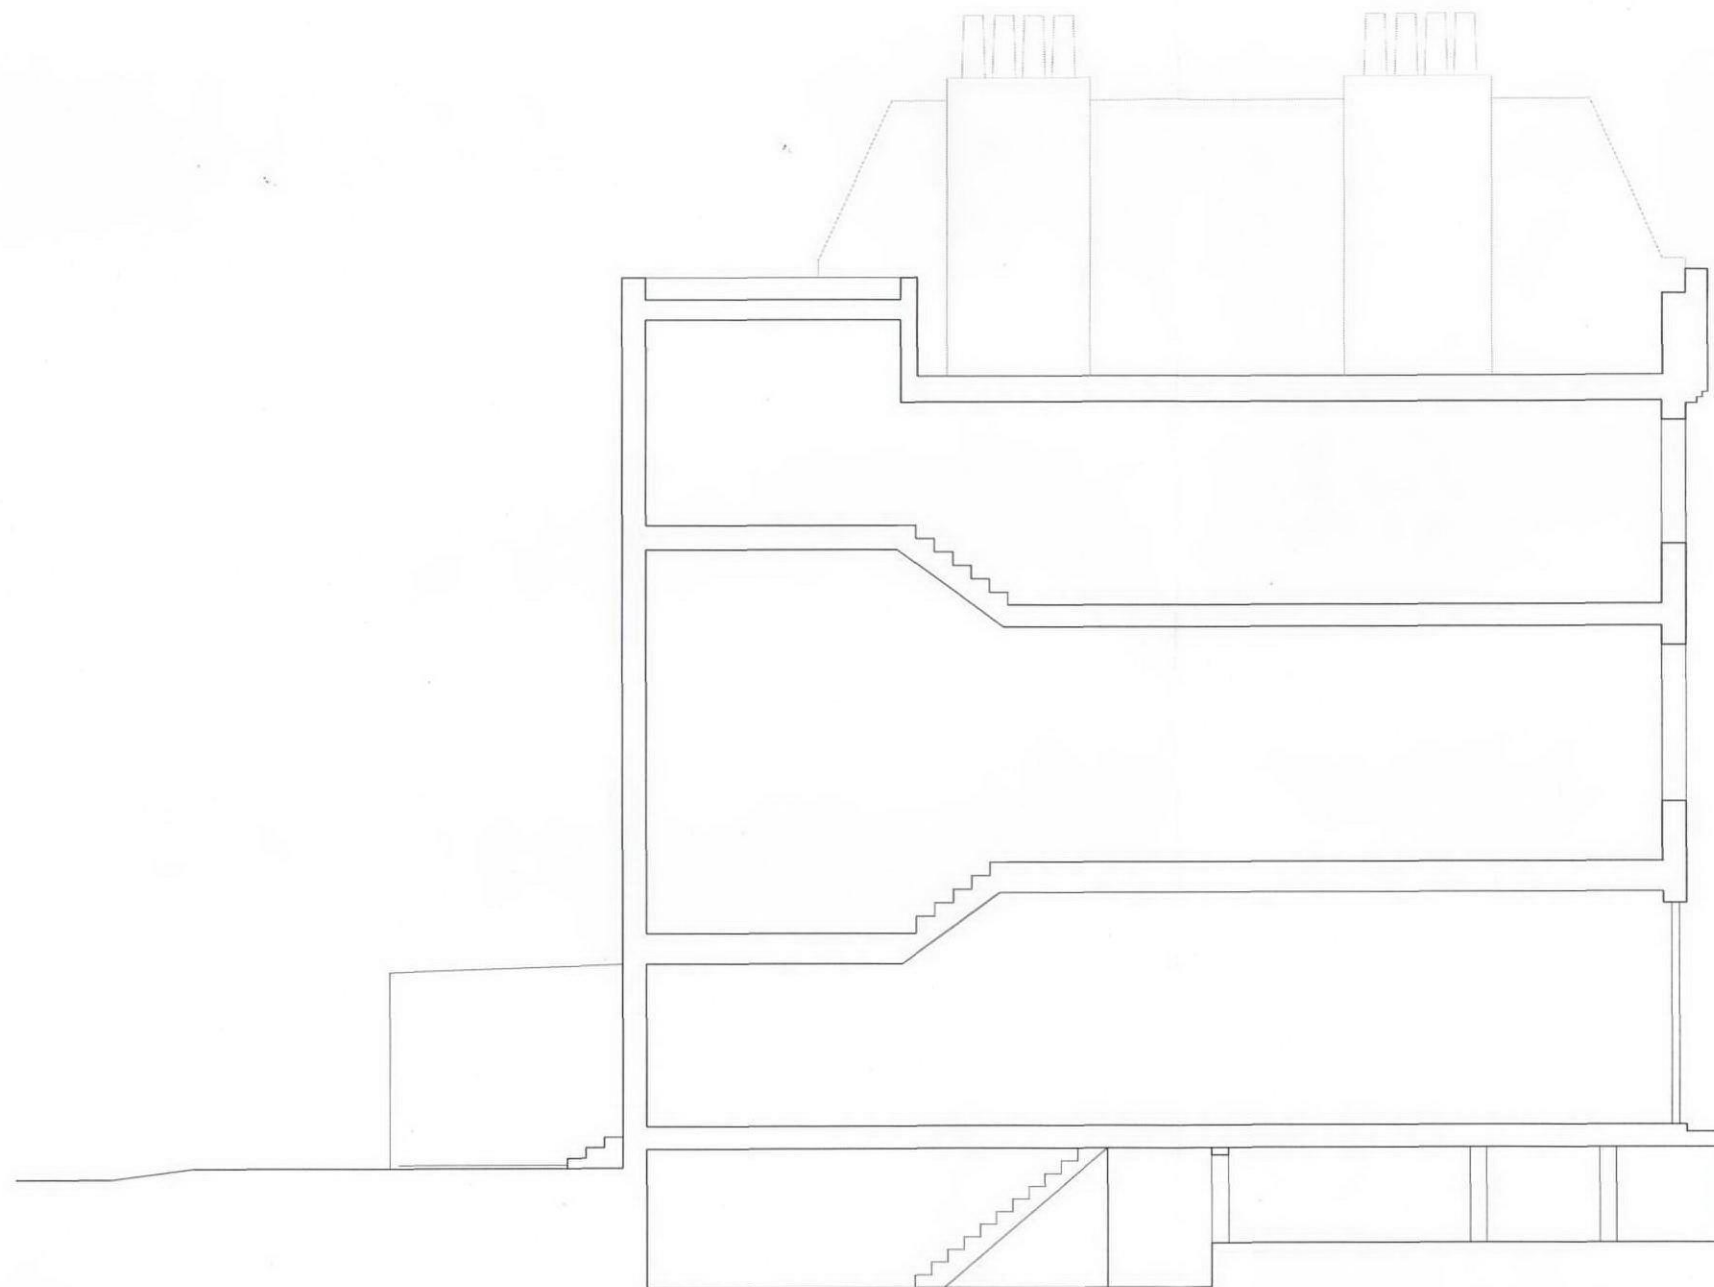

87 GREENCROFT GARDENS
LONDON NW6

PLANNING APPLICATION
OCT 2009

G M L Architects

Tel: 020 7490 4299 Fax: 020 7490 4299 info@gmlarchitects.co.uk

1:50@A1

3415/EX10

0m 1 2 3 4 5m

36-37 Featherstone Street, London EC1Y 8QZ

EXISTING CROSS SECTION