


A

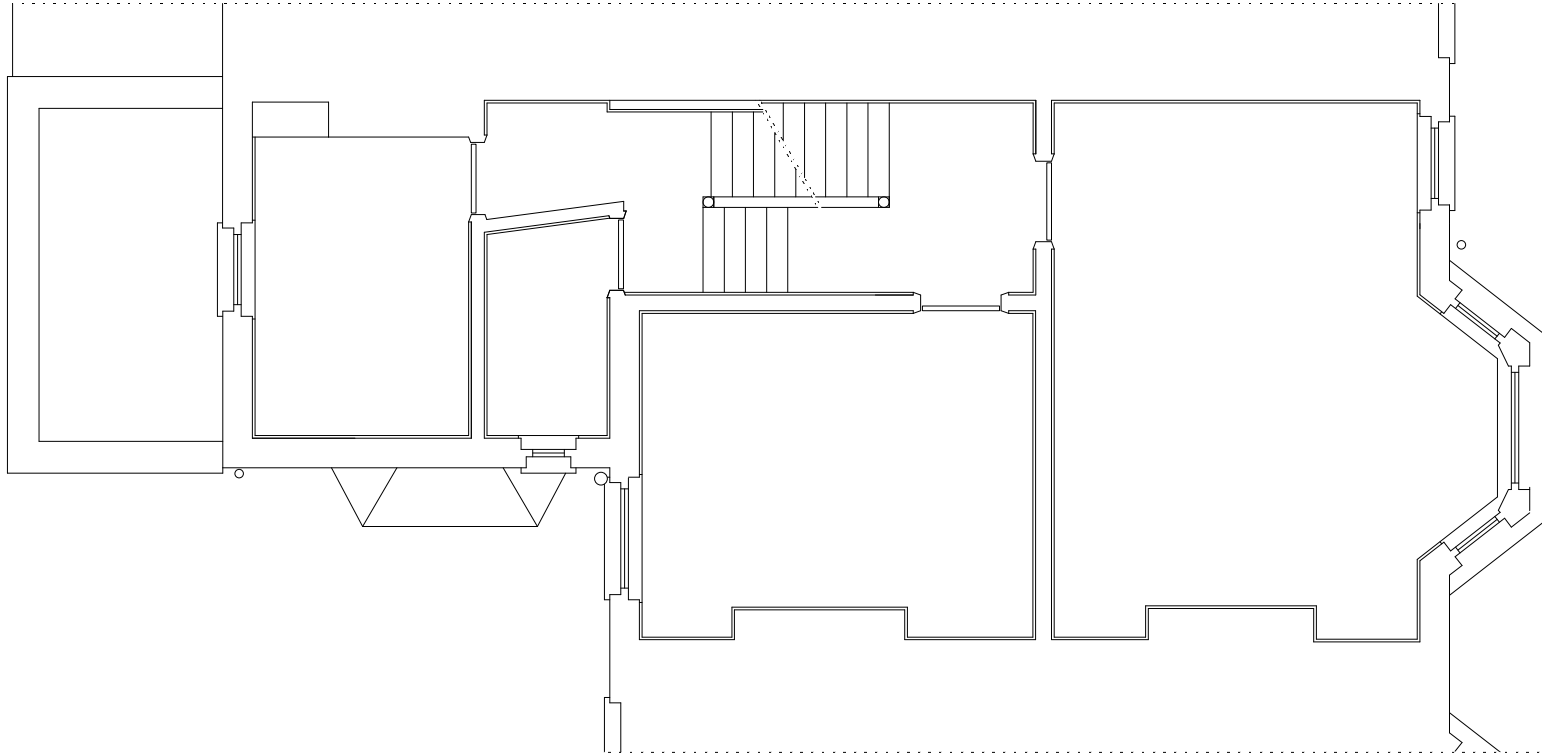

A



REVISIONS

1131.03

PETER BELL & PARTNERS ARCHITECTS 44 DALE STREET LONDON W4 2BL

42 COTLUGH ROAD LONDON NW6 2NP

FIRST FLOOR PLAN AS EXISTING

1 020 8994 3023 m 07967 971 639 scale 1:5 @ A1 & 1:10 @ A3 5 December 2009