



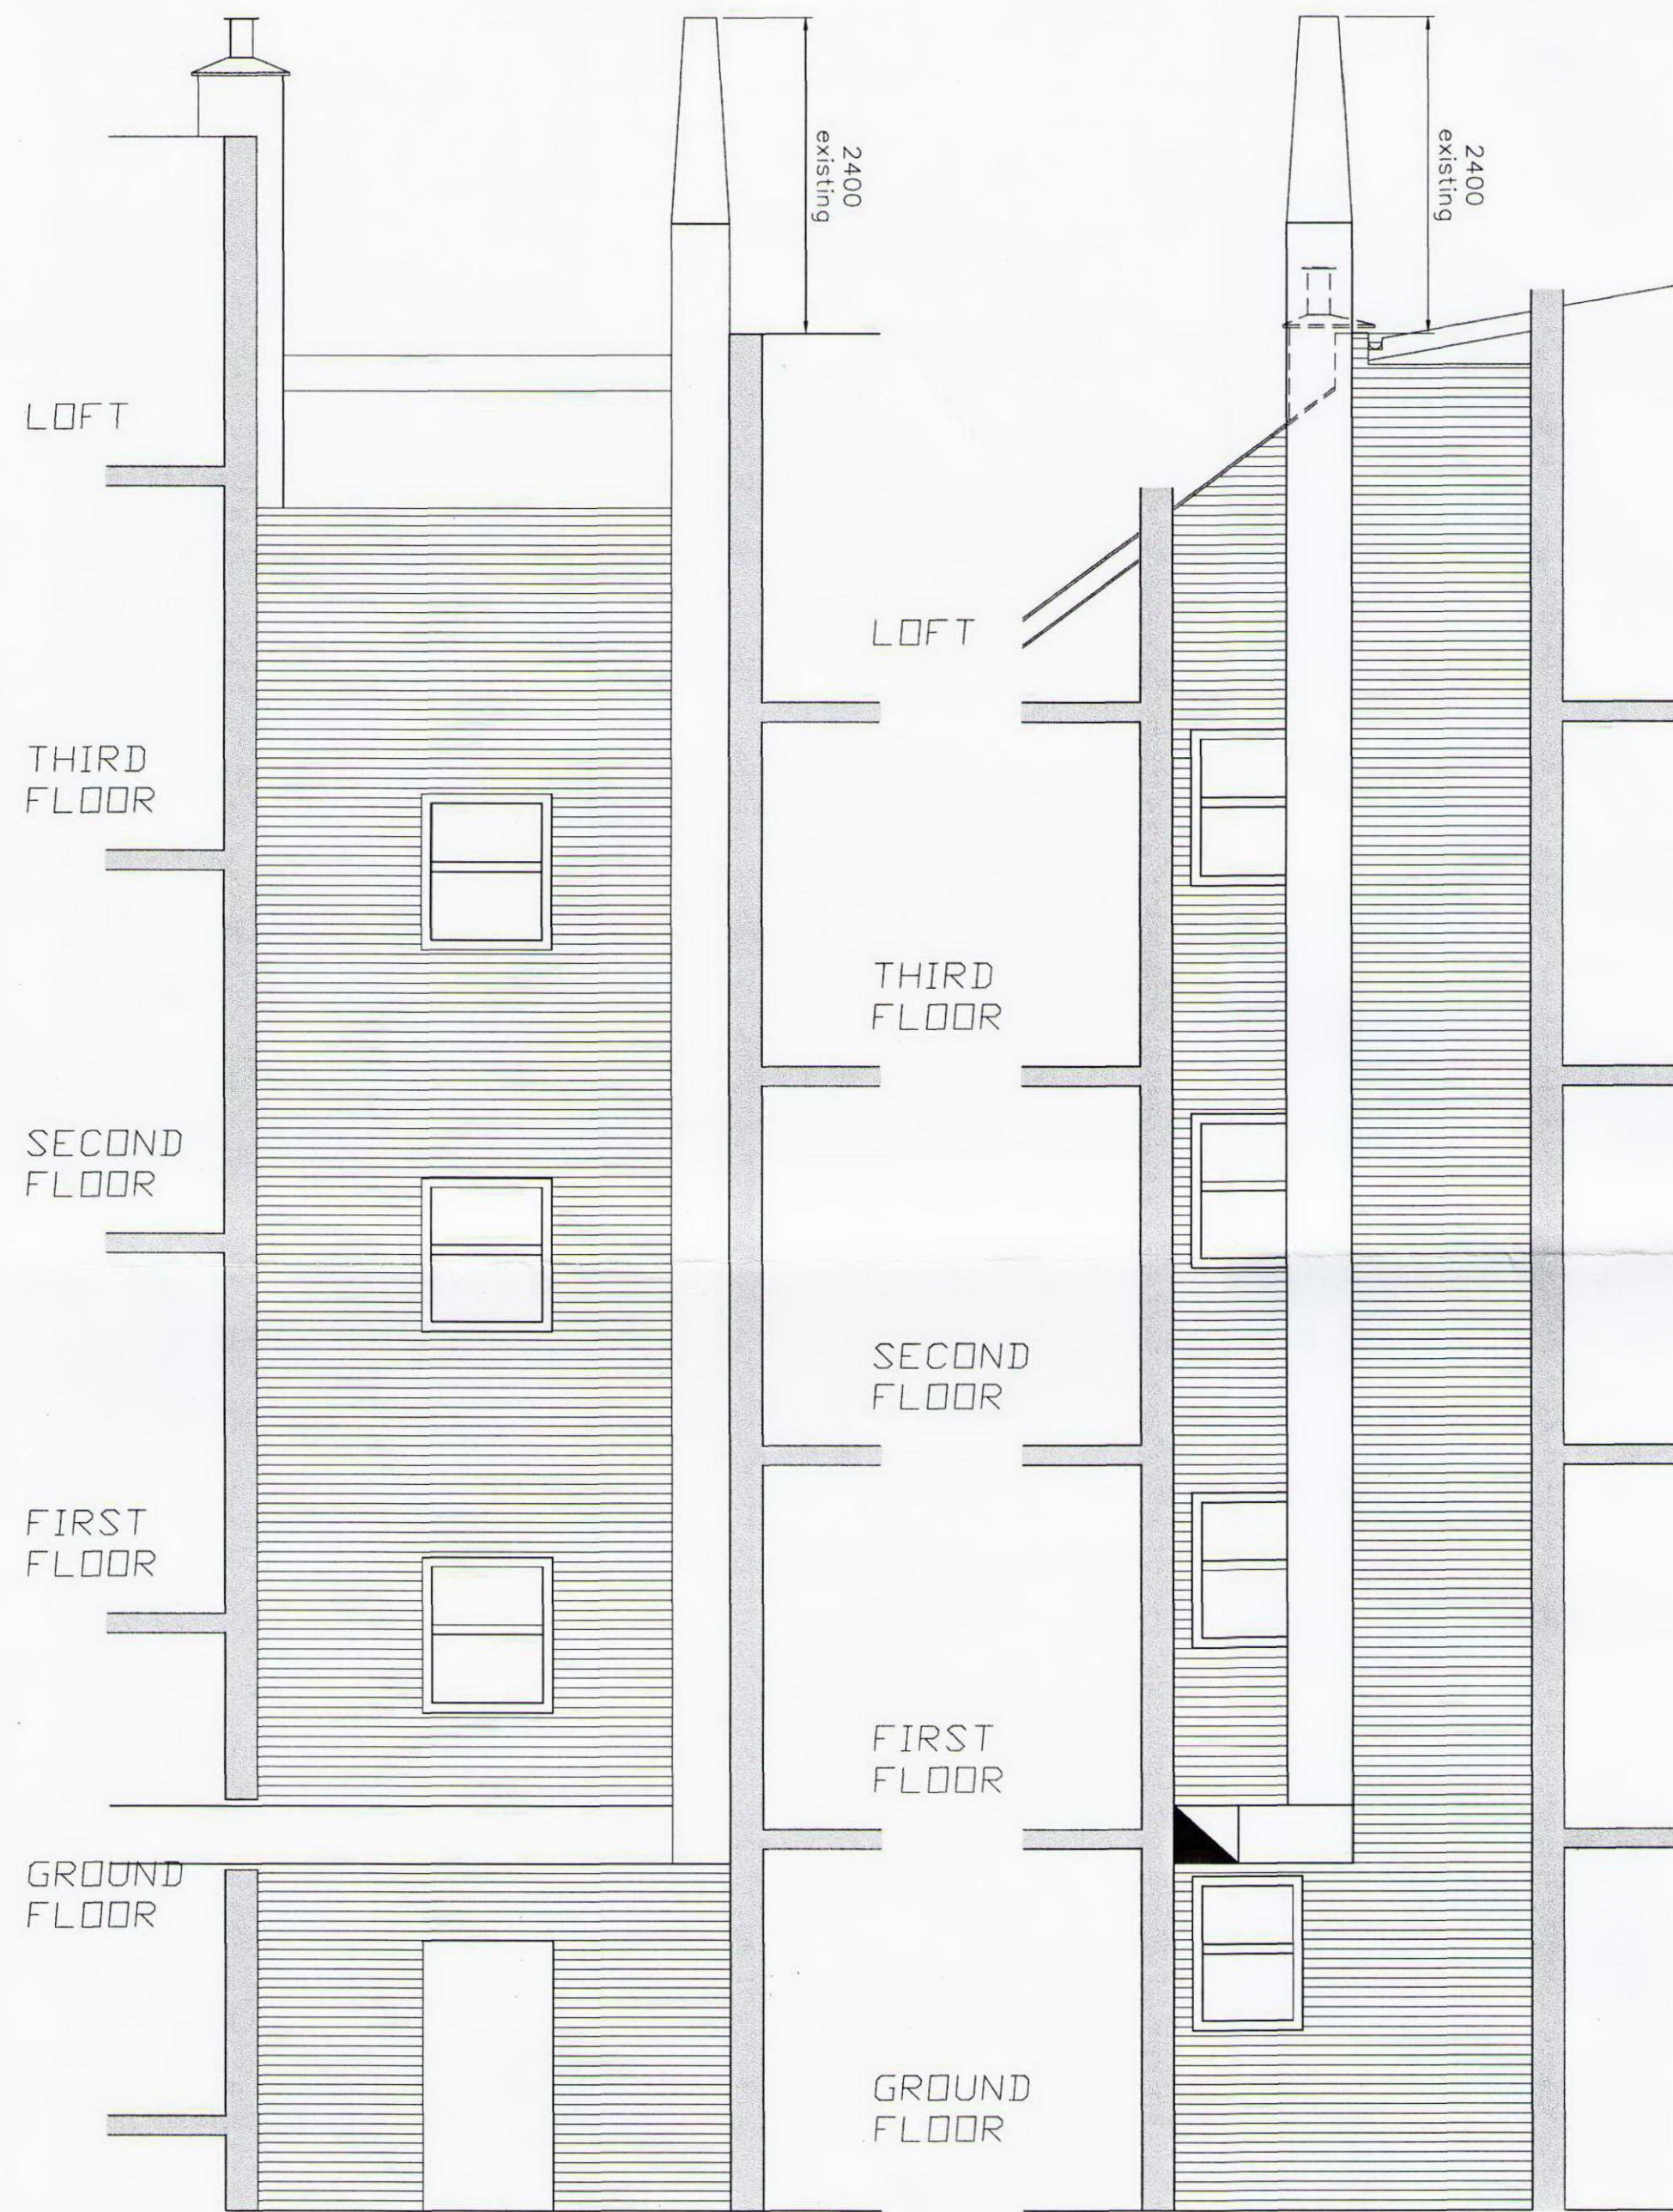

01 EXISTING SECTION B-B
1:50

02 EXISTING SECTION C-C
1:50

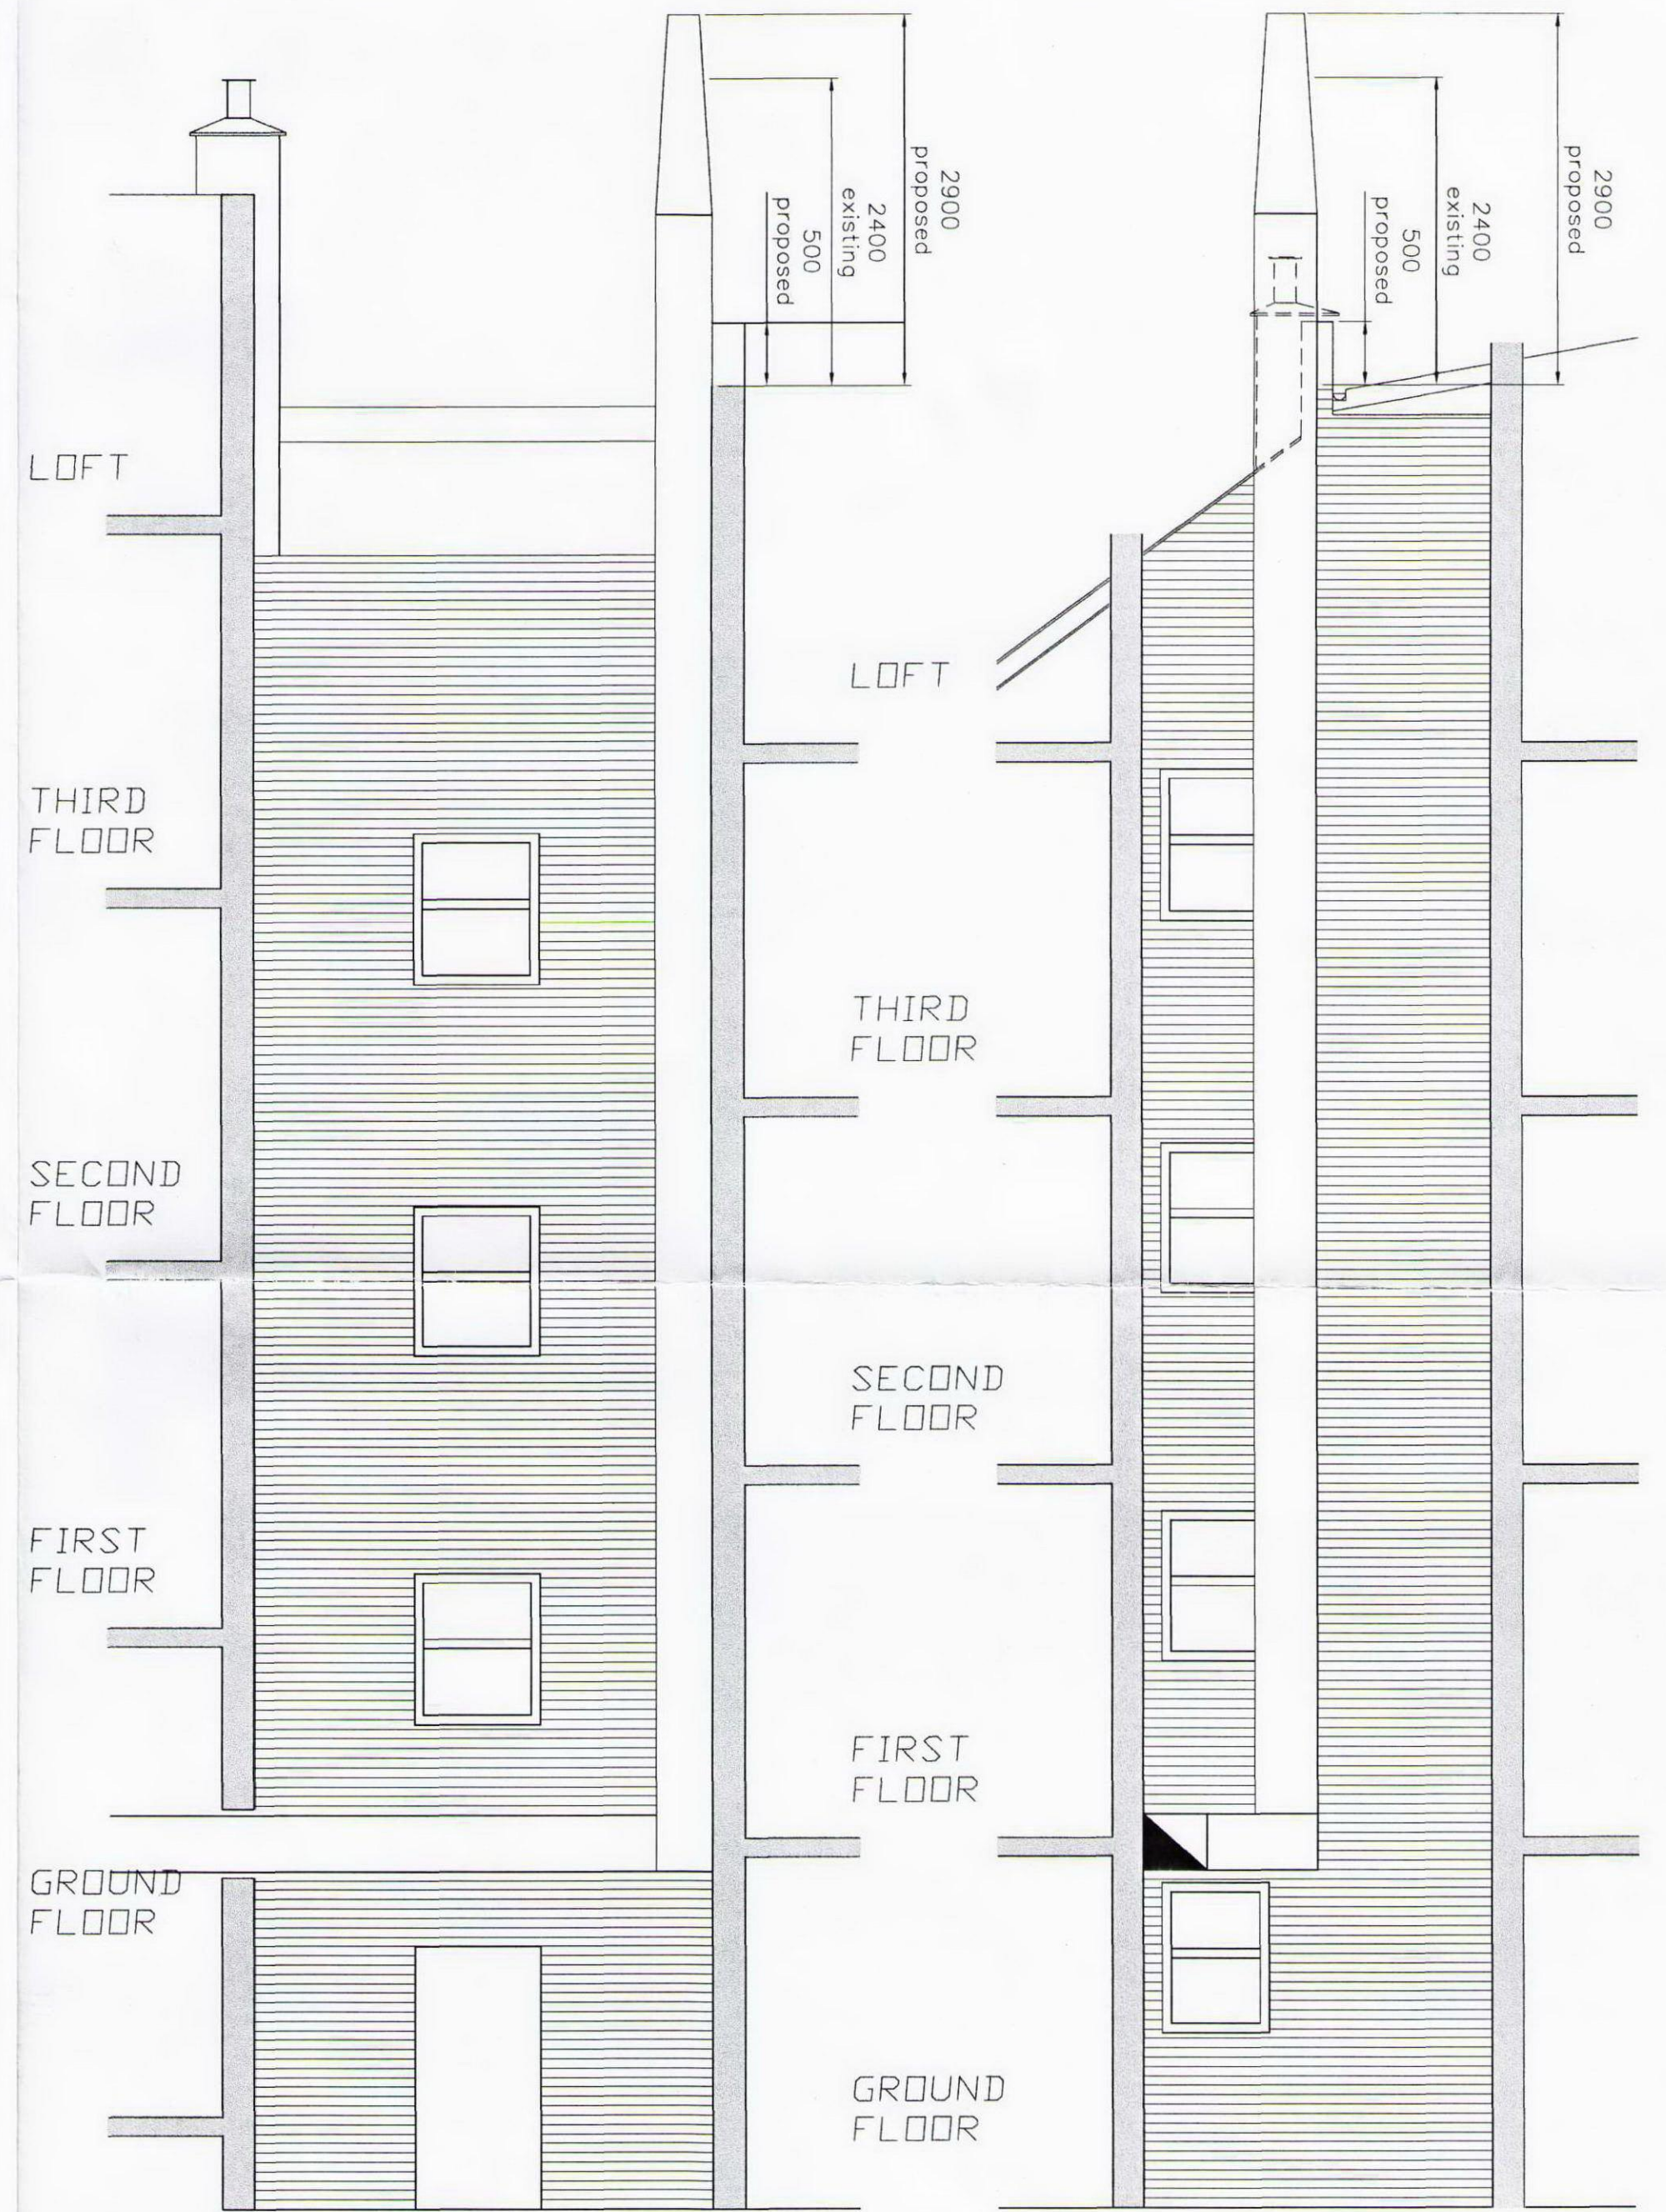

03 PROPOSED SECTION B-B
1:50

04 PROPOSED SECTION C-C
1:50

General notes:

Architect
CUBE studios
17 Chanctonbury Way, London N12 7JB
t. 020 8446 7782 f. 020 8446 0468
e. info@cubestudio.co.uk www.cubestudio.co.uk

Job Title
299D West End Lane
London
NW6 1RD

Drawing Title
Lightwell Sections
299D West End Lane

Scale 1:50 @ A2
Date Oct 2009
Drg No P06

Drawn by DD
Rev -