


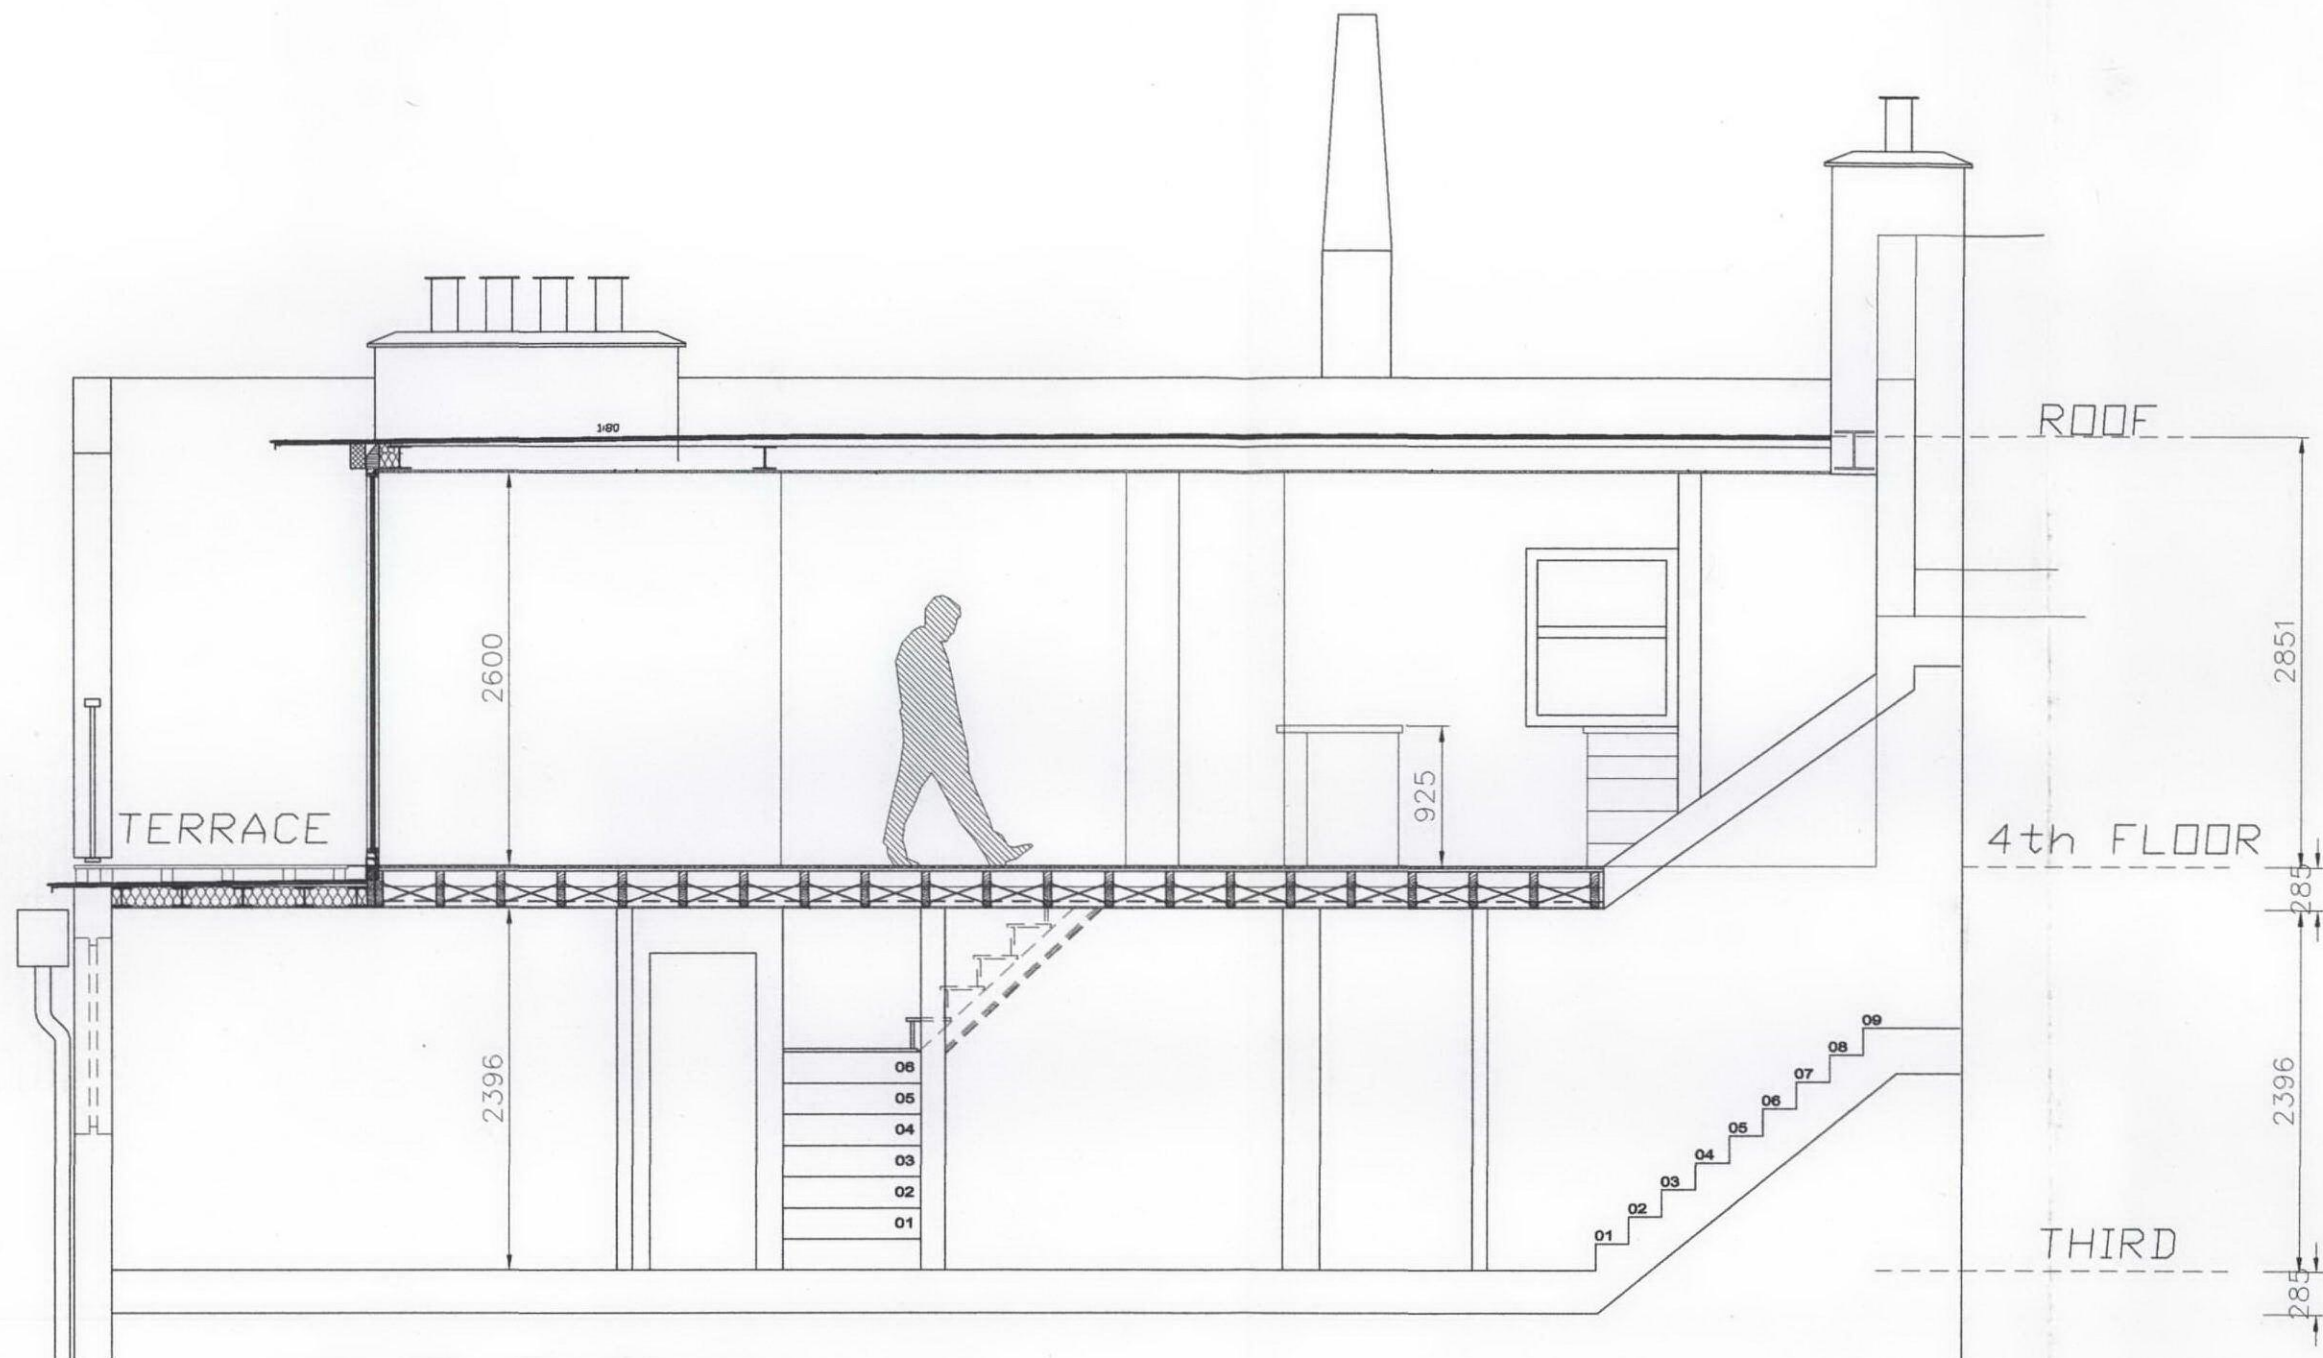

01 PROPOSED - LONG SECTION F-F
1:50

B

General notes:

Architect

CUBE Studios
17 Chanctonbury Way, London N12 7JB
t. 020 8446 7782 f. 020 8446 0468
e. info@cubestudio.co.uk www.cubestudio.co.uk

Job Title

299D West End Lane
London
NW6 1RD

Drawing Title

Proposed Long Sections F-F
299D West End Lane

Rev	Date	Comments	Scale	Date	Drawn by
B	29.03.10	Title revised	1:50 @ A3	March 2010	DD
A	17.03.10	Title revised			
			Drg No		Rev
			P07		B