


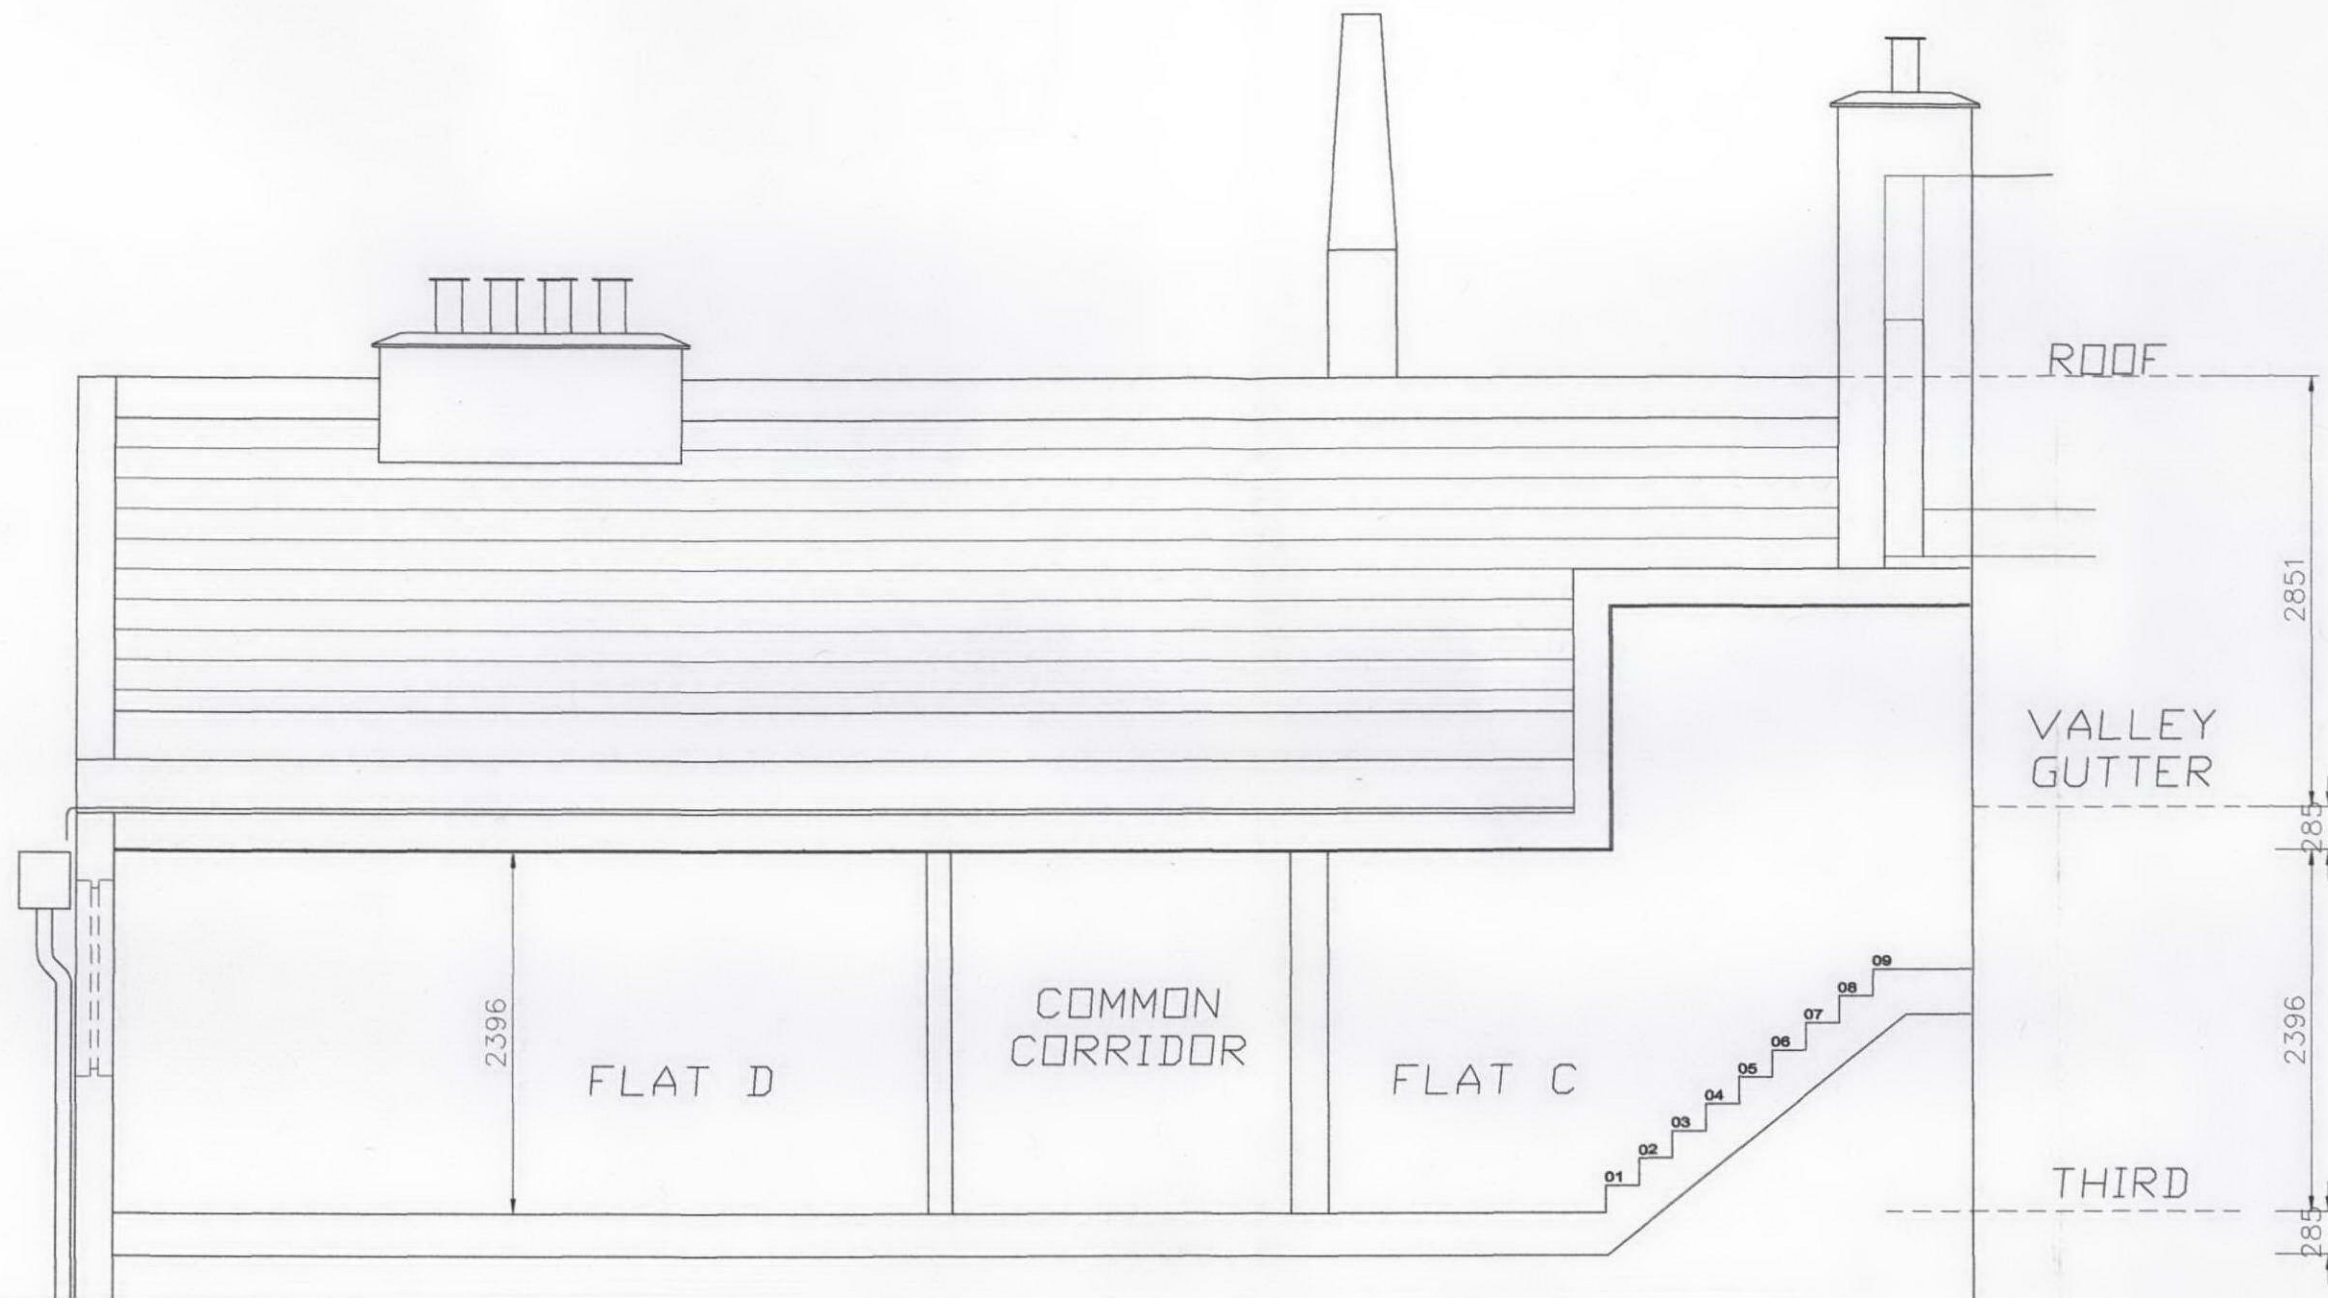

01 EXISTING - LONG SECTION F-F
1:50

A

RECEIVED
07 APR 2010

Rev	Date	Comments
A	29.03.10	Title revised

Scale	1:50 @ A3	Date	March 2010	Drawn by	DD
Dwg No	P08	Rev	A		

General notes:

Architect

CUBE Studios
17 Chanctonbury Way, London N12 7JB
t. 020 8446 7782 f. 020 8446 0468
e. info@cubestudio.co.uk www.cubestudio.co.uk

Job Title

299D West End Lane
London
NW6 1RD

Drawing Title

Existing Long Sections F-F
299D West End Lane

A