



Front Garden Fence Elevation
1:25

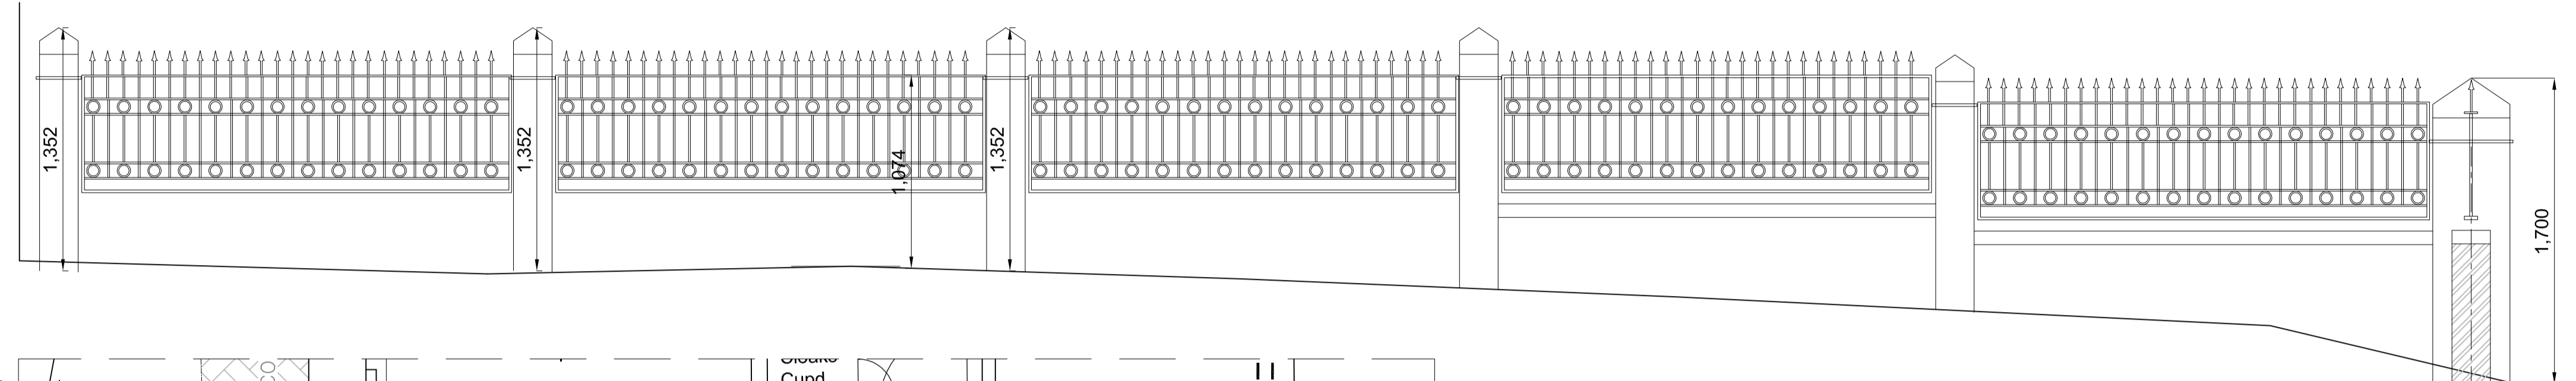

Front Garden Fence between 13 and 15 Holy Croft Ave
1:25
0 1m 2m
Scale Bar @1:25

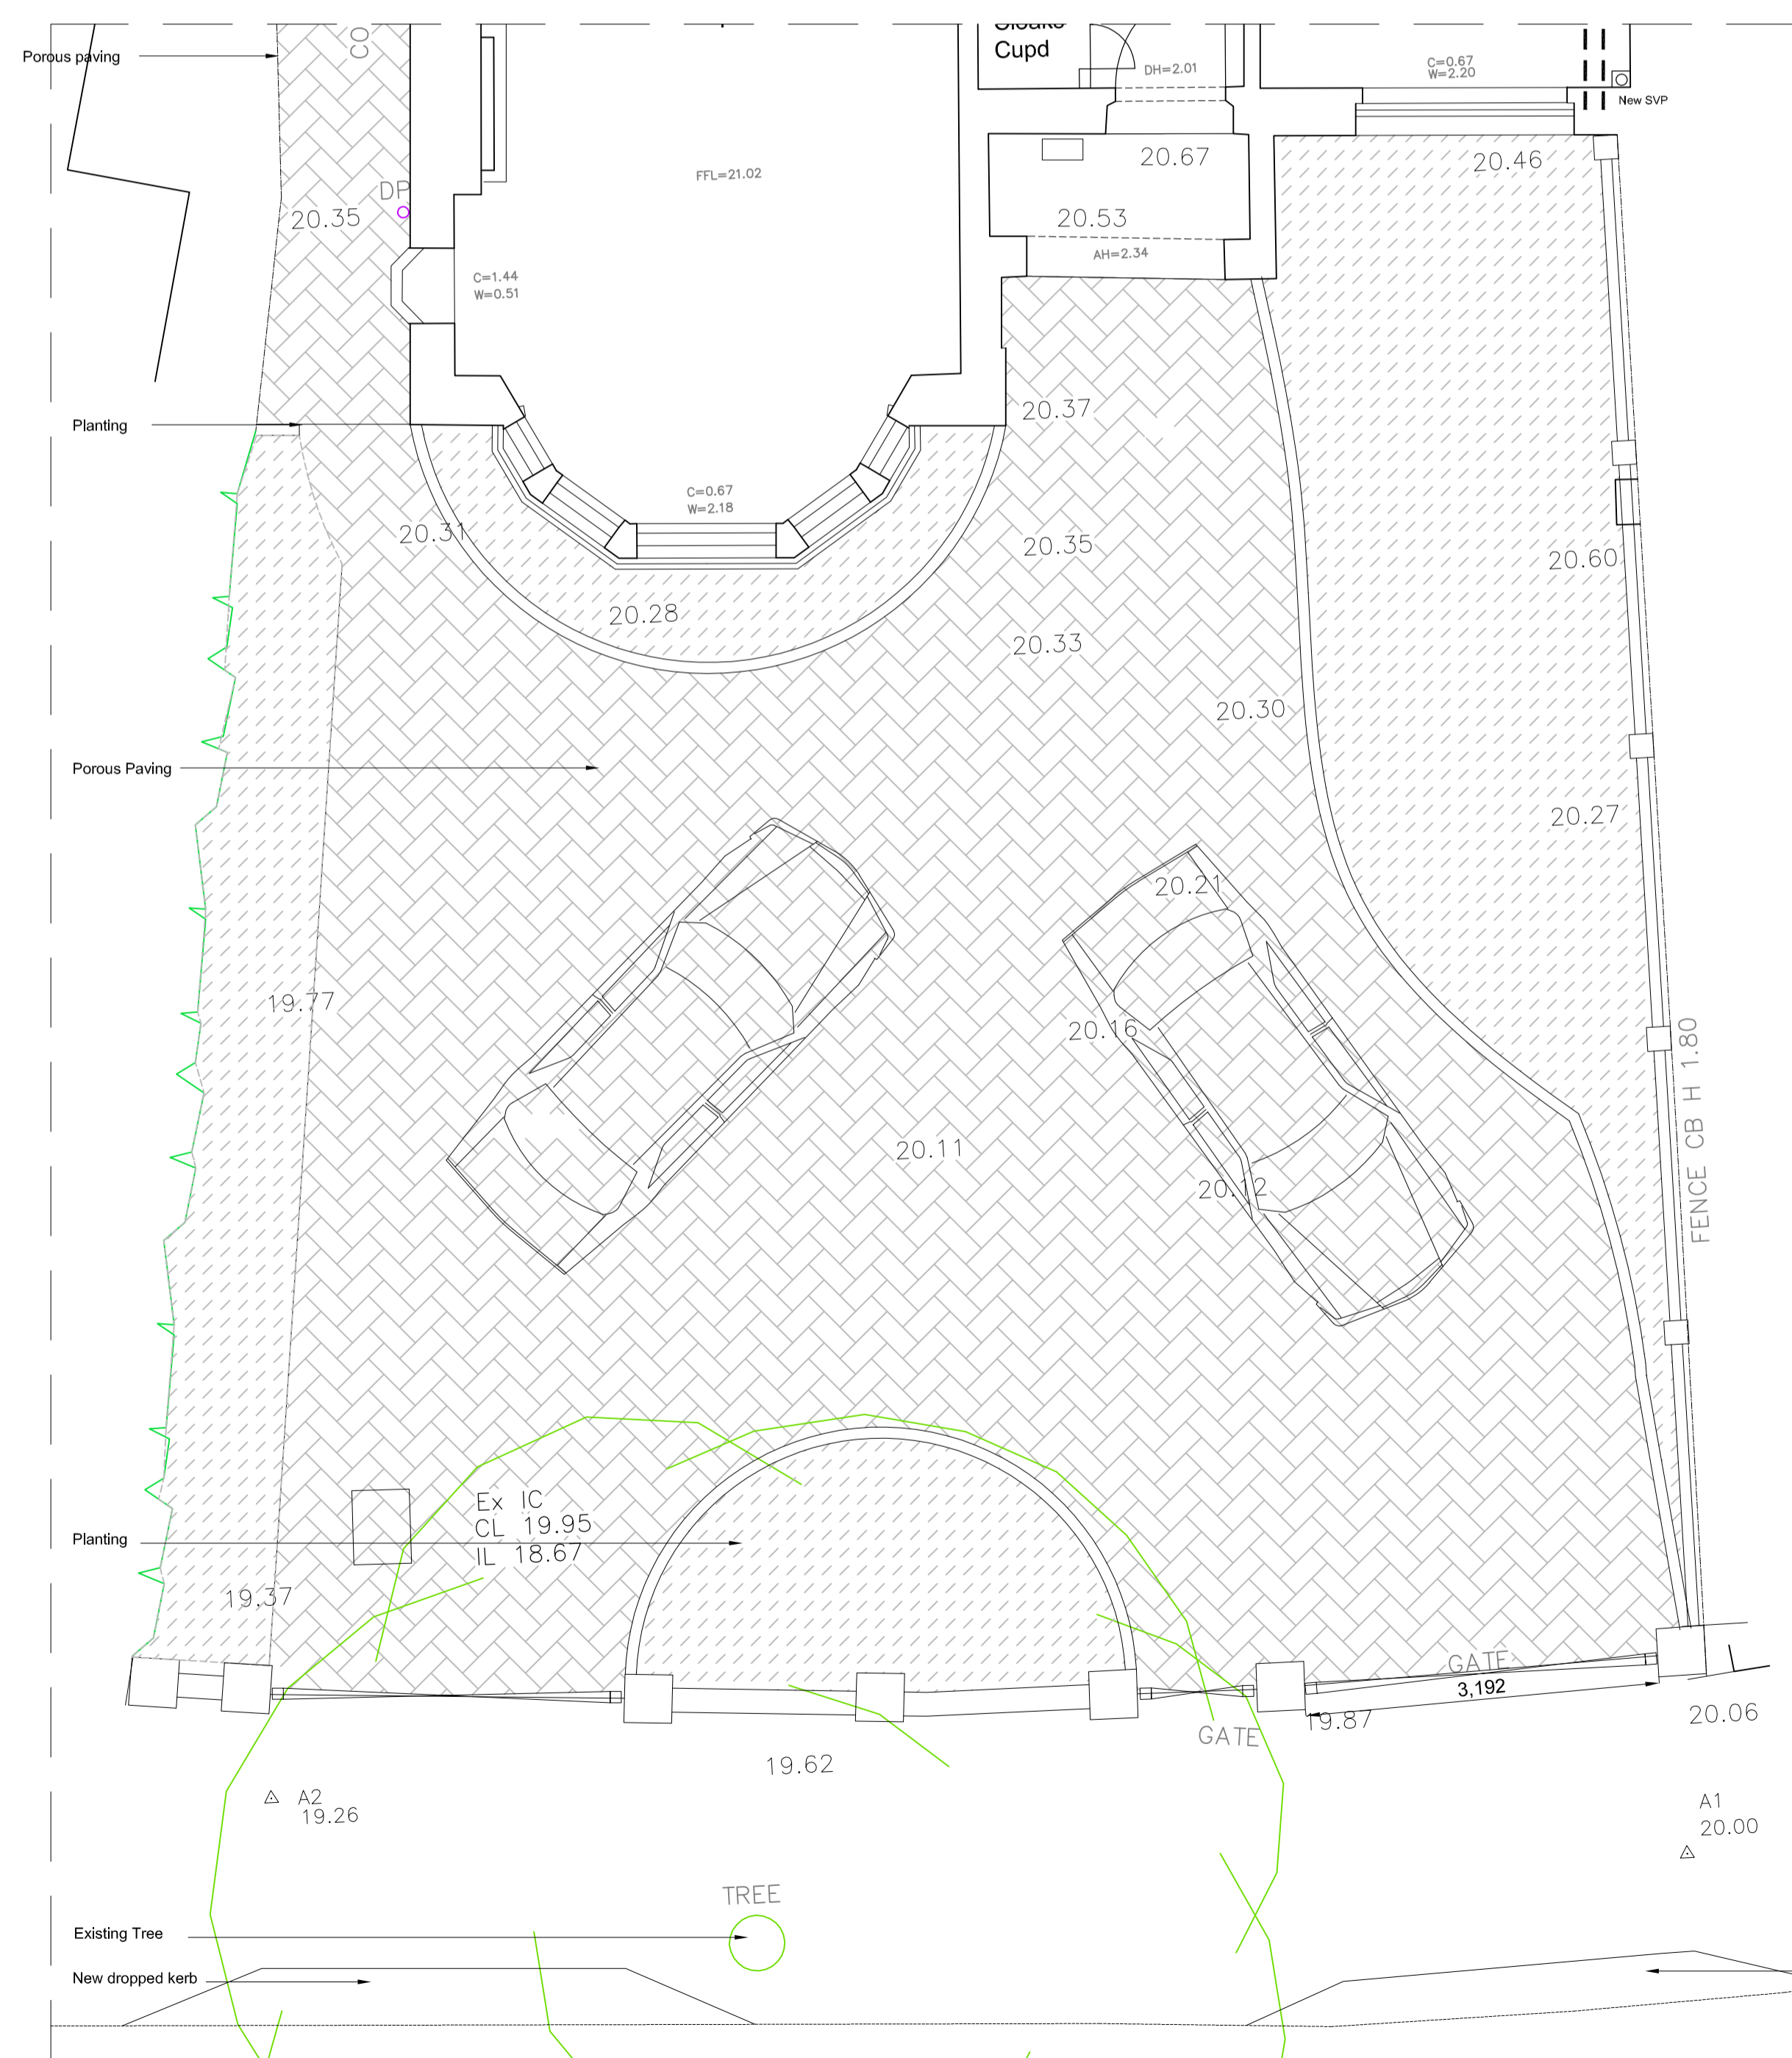

Front Garden Layout
1:50

0 1m 2m
Scale Bar @1:50



Location Plan 1:1250

0 50m
Scale Bar @ 1:1250

STUDIO 136
ARCHITECTS

The Studio, 122 Kenton Road, Harrow, Middlesex HA3 8AL
 Tel/Fax 020 8907 7131 Email: info@studio136.co.uk

Project
 ALTERATIONS
 13 HOLYCROFT AVENUE
 LONDON
 NW3 7QH

Client
 ANILA & ORI MAZIN
 1003 BOYDELL COURT
 ST JOHNS WOOD PARK
 LONDON
 NW8 6NH

Drawing Title
 PROPOSED
 FRONT GARDEN PLAN AND SECTIONS

Scale	Drawn	Checked	Authorised
1:50 @ A1	RP	-	SS
	FEB 2010	-	-

Drawing Number	Rev
D_10_13HA_18	-