




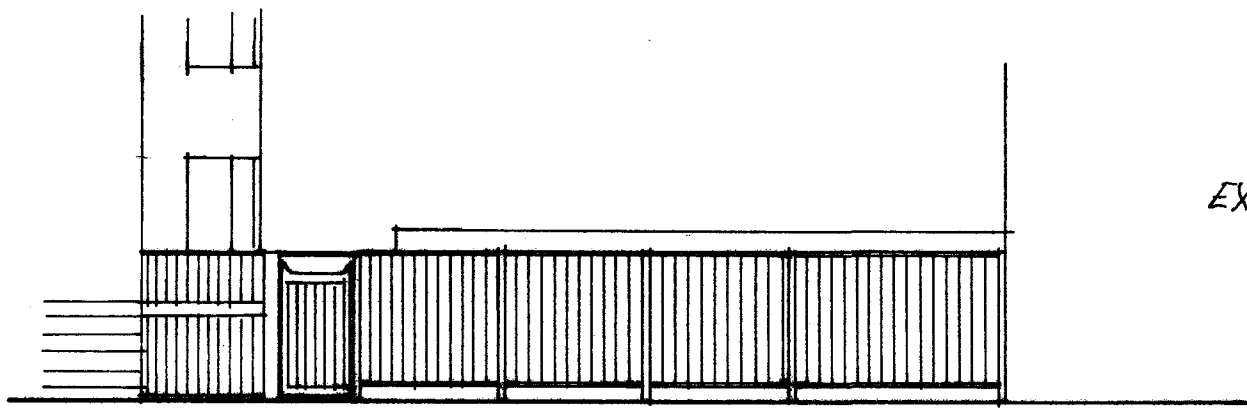

EXISTING STREET ELEVATION
1:100

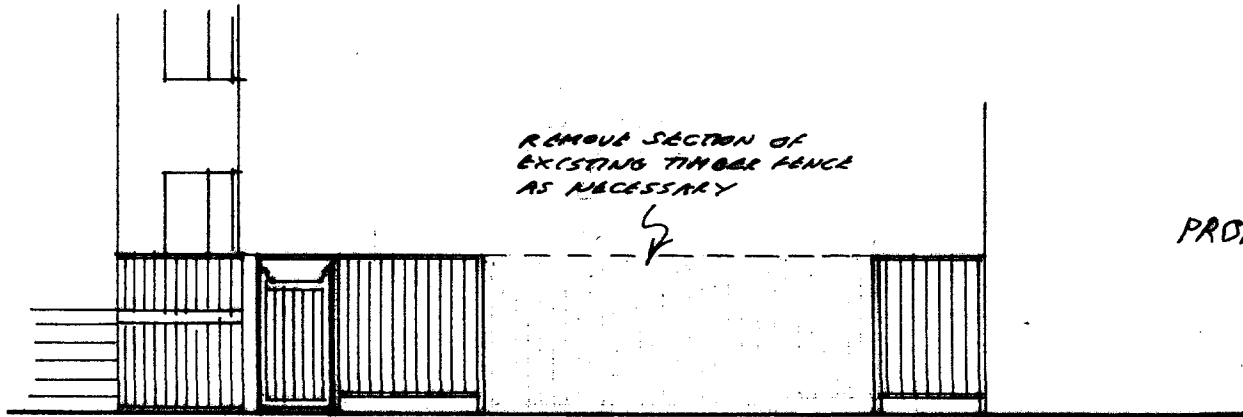

PROPOSED STREET ELEVATION
1:100

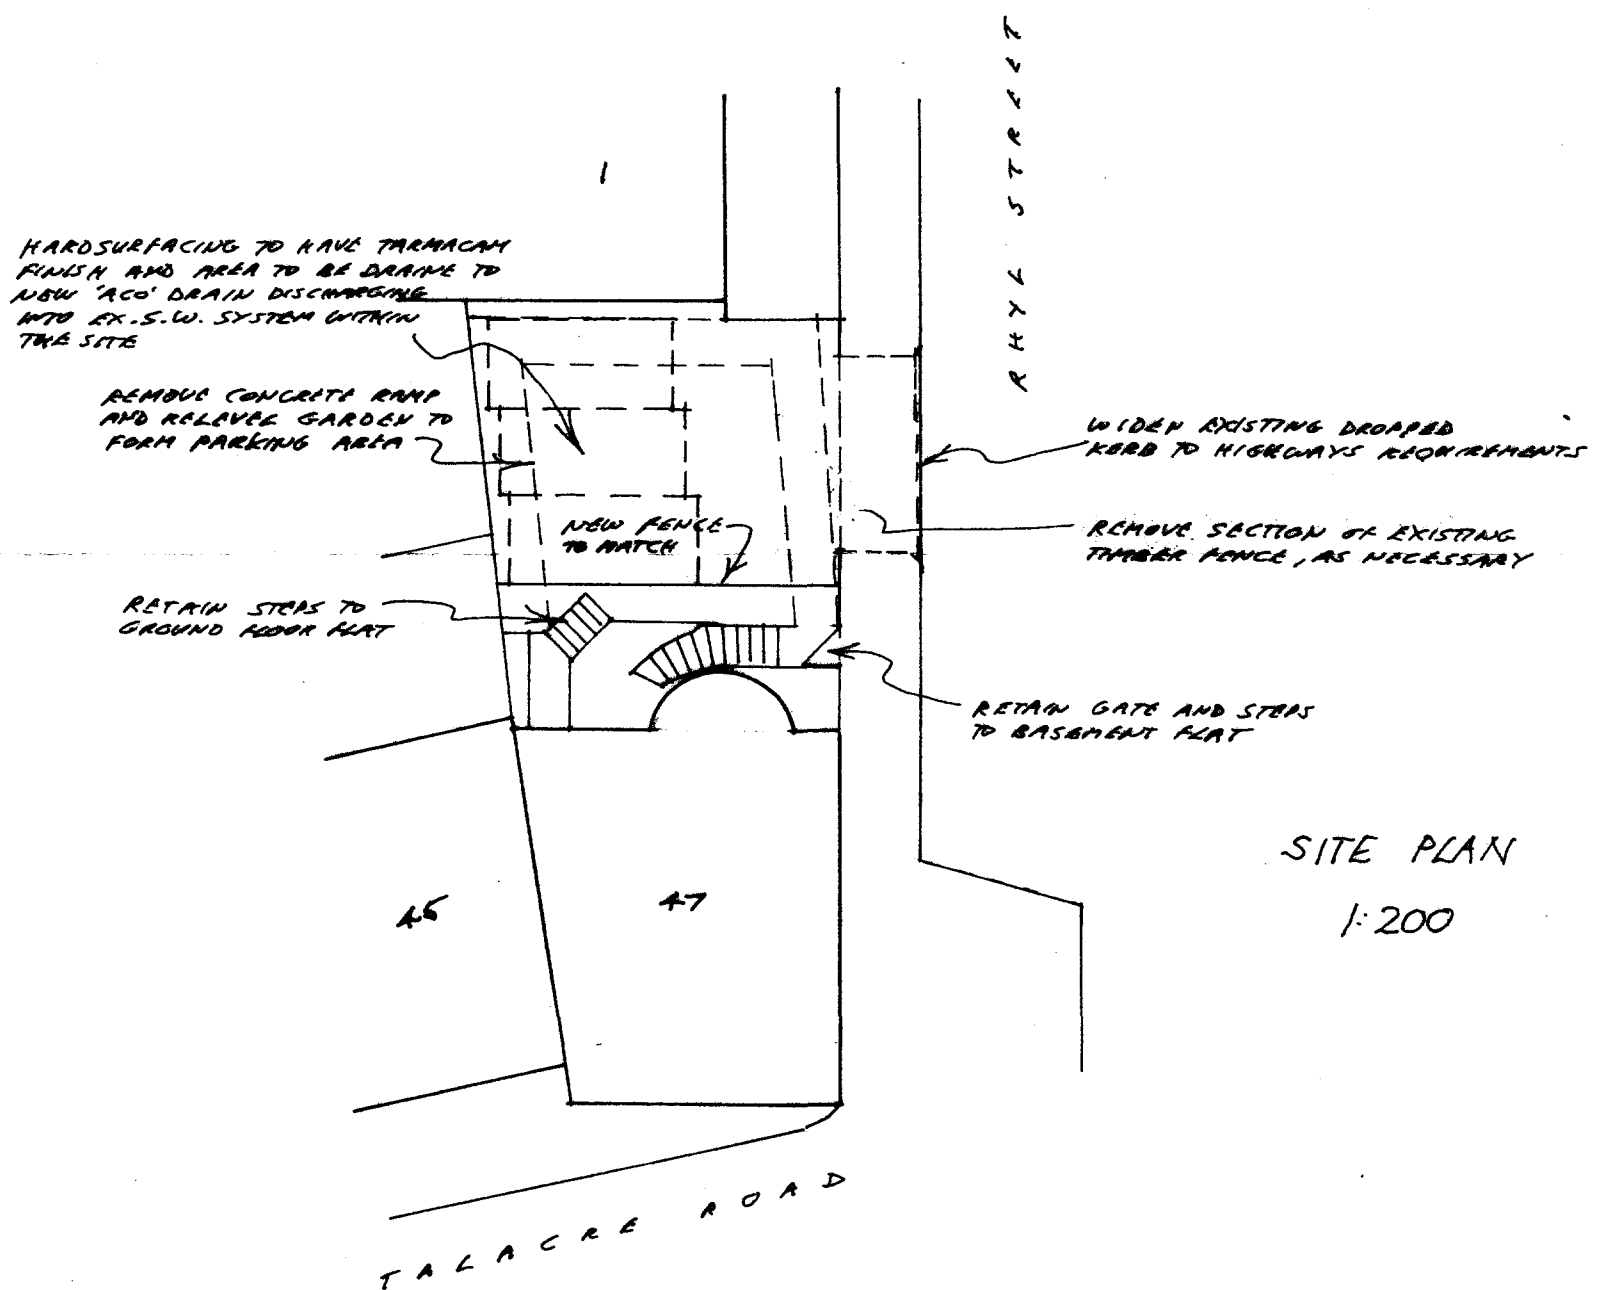

SITE PLAN
1:200

ALTERATIONS TO REAR GARDEN
AT, 47 TALACRE ROAD, NW5
FOR, MR. P. KANNER 10/PKT-1A
SCALES 1:100, 1:200 DATE 17/3/10
 A. AMENDED TO CLIENT'S REQUIREMENTS 25/3/10