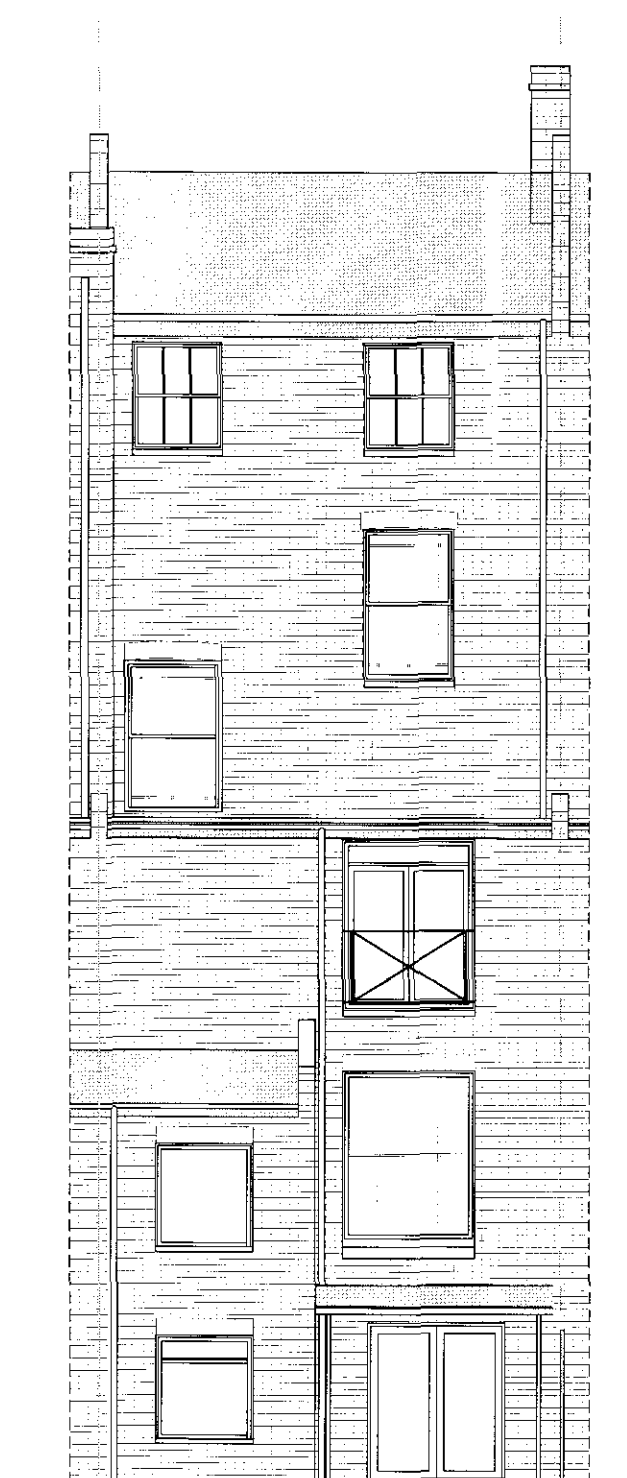
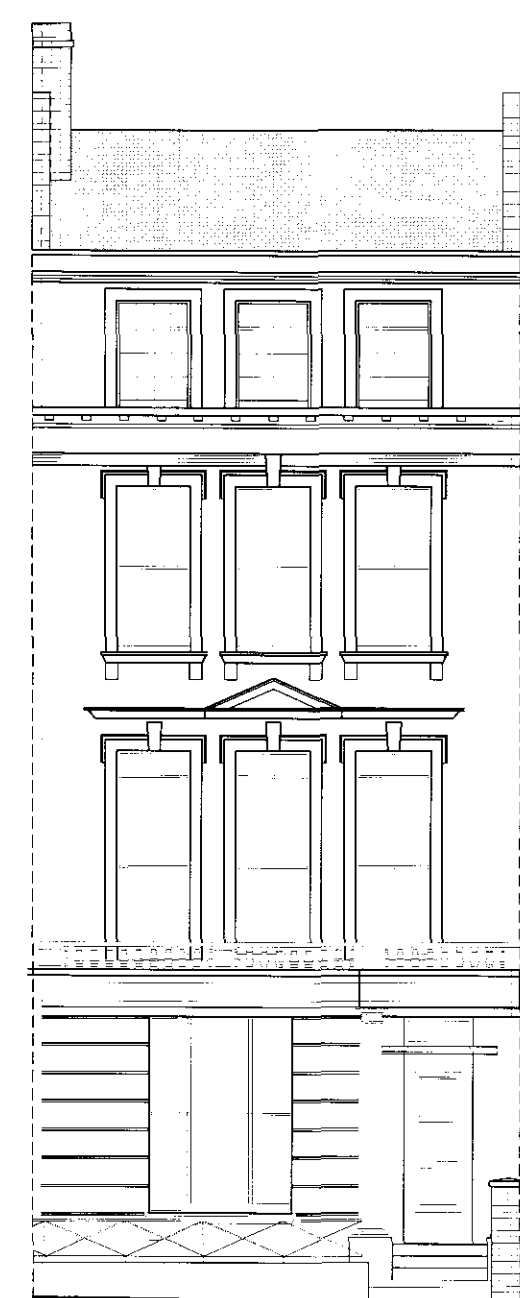
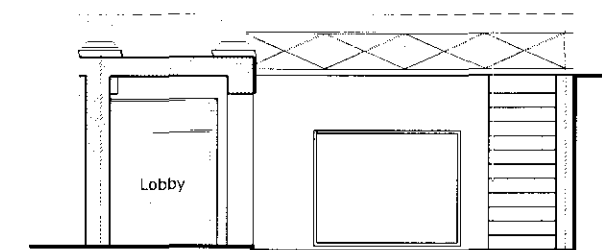
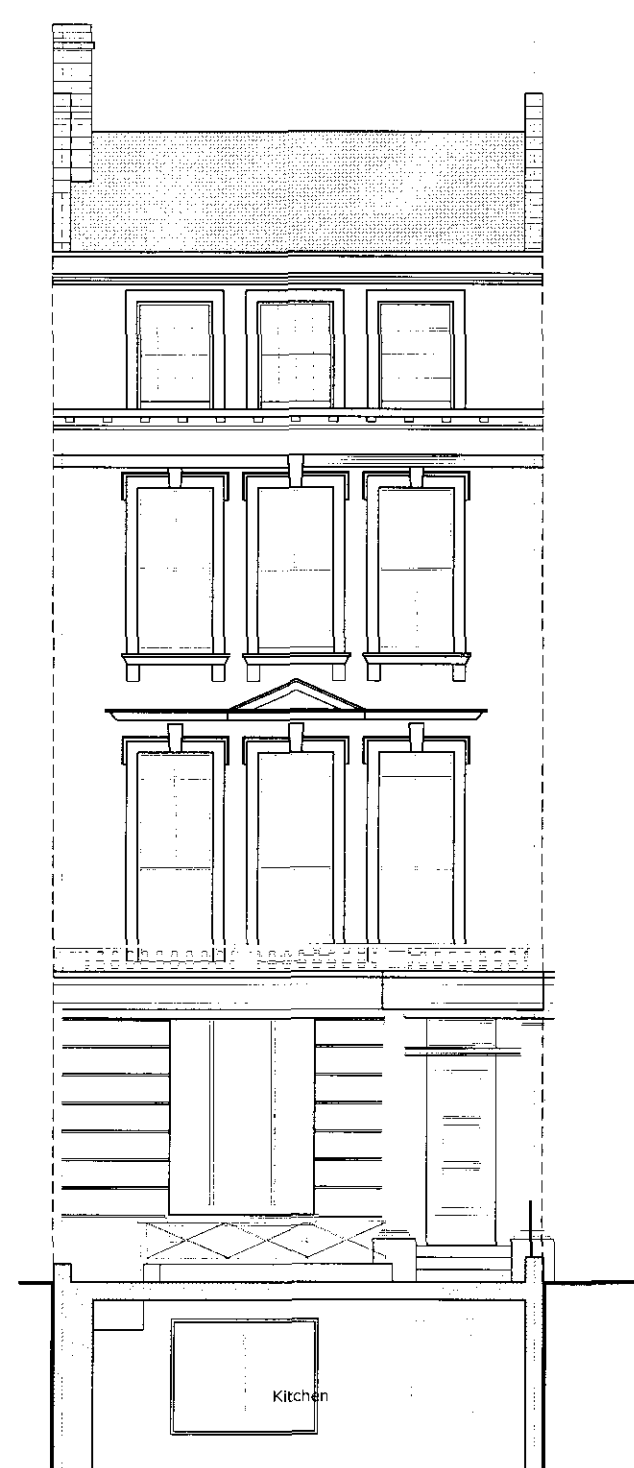
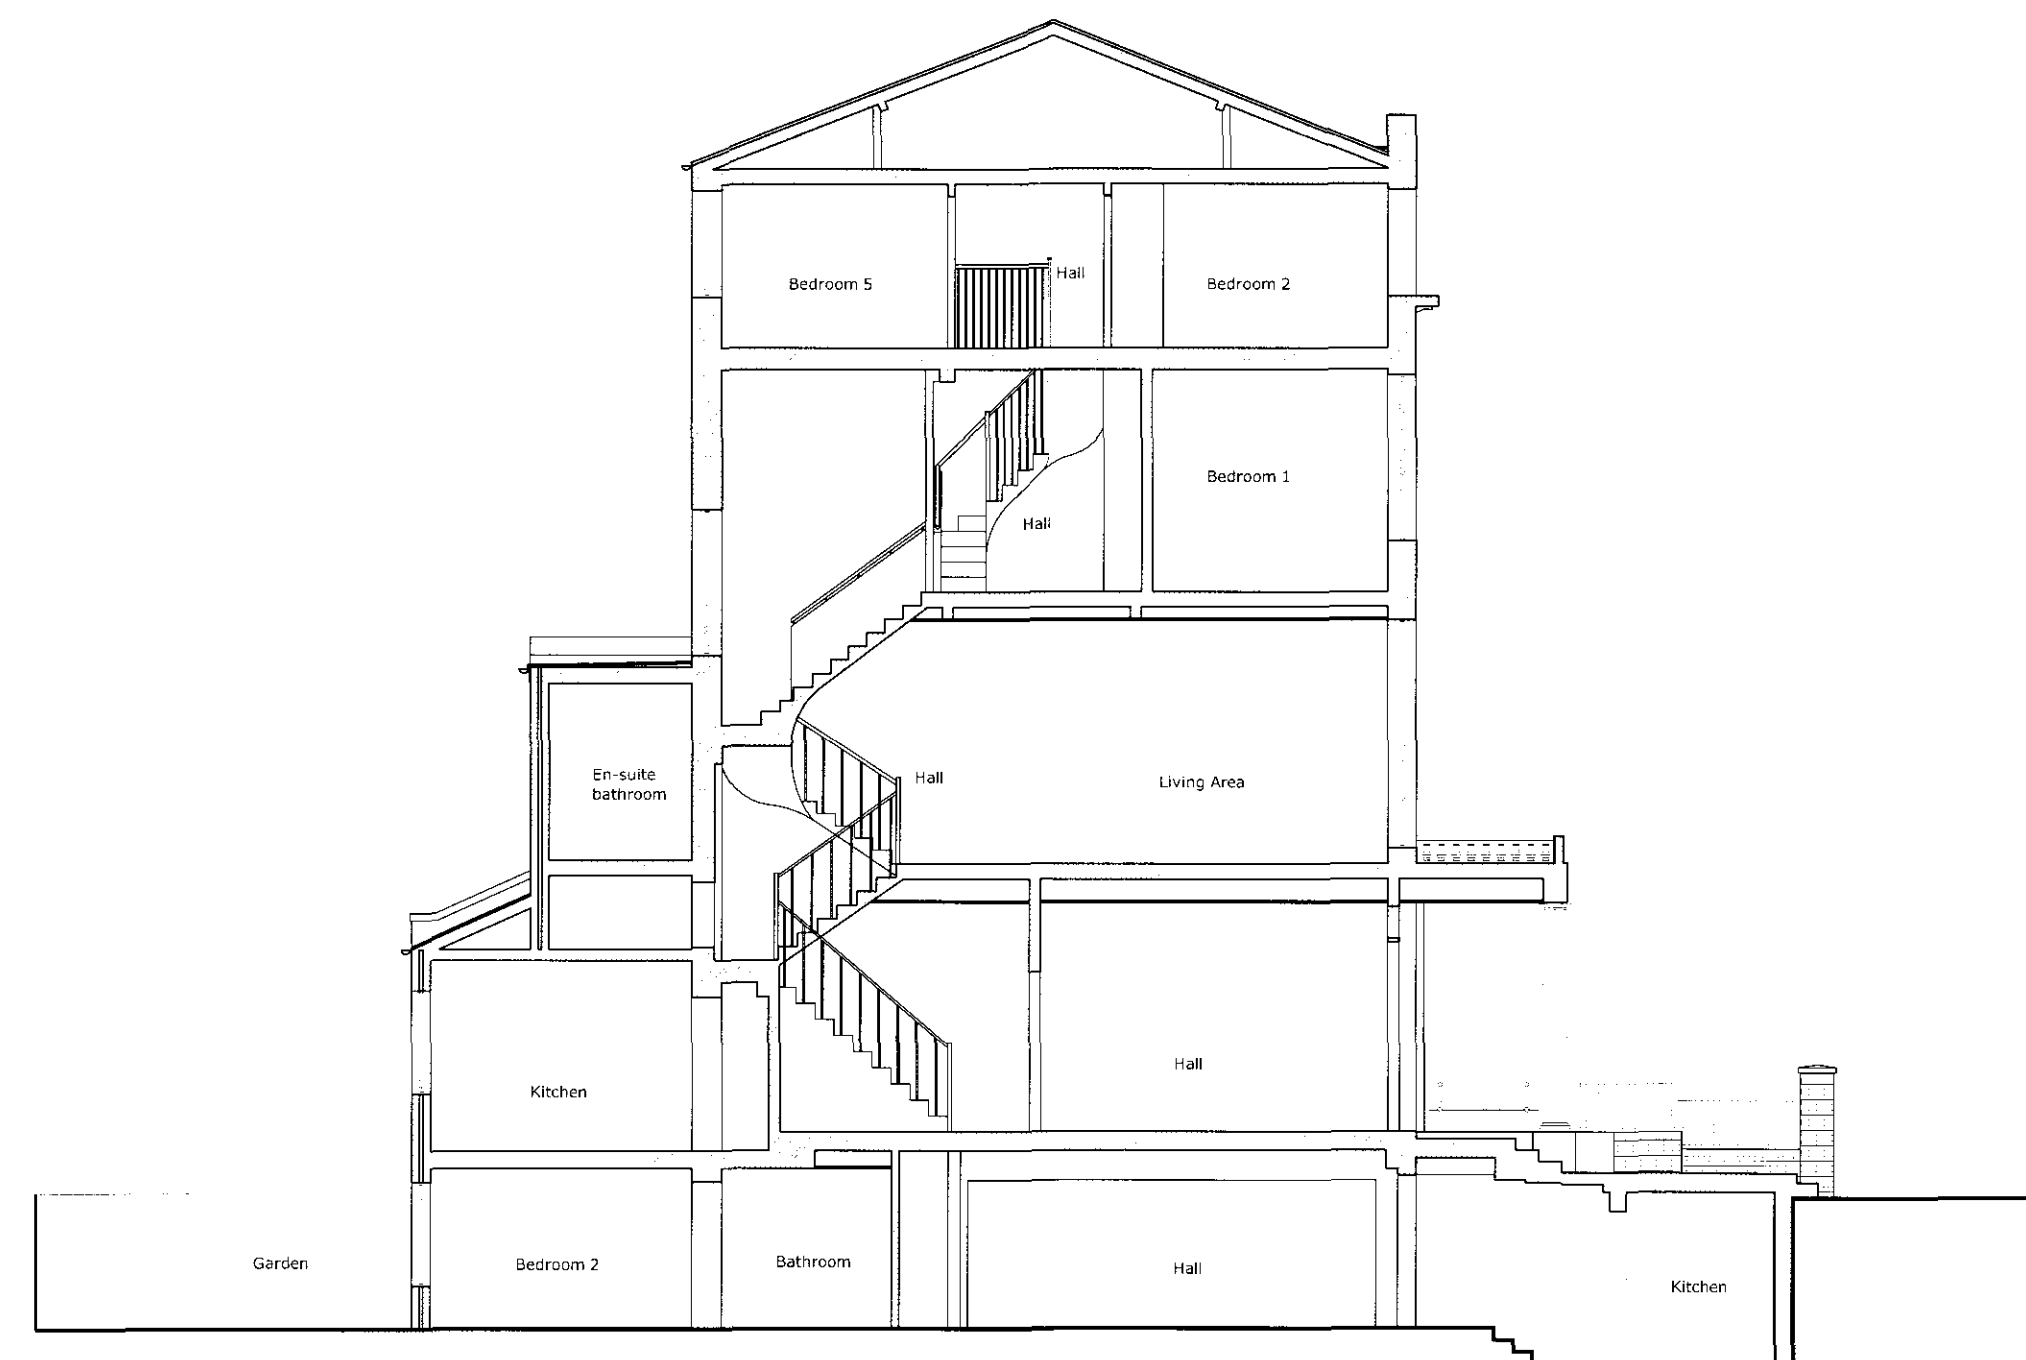


Drg. No.	820 PA 009	Suffix
Drawn by	Date	Checked
L. Klimek	Feb 2010	

Suffix	Revisions	Date

James Cubitt & Partners
Architects
109 Uxbridge Road,
London W5 5TL
Tel: 0208 579 6873
Fax: 0208 579 6881

Contract
13 Chalcot Square
London

Title
PROPOSED SECTIONS AND ELEVATIONS
BASEMENT FLAT
NEW KITCHEN

Scale	1:100 @ A1
Drg. No.	820 PA 009
Suffix	